






Front Elevation (North)

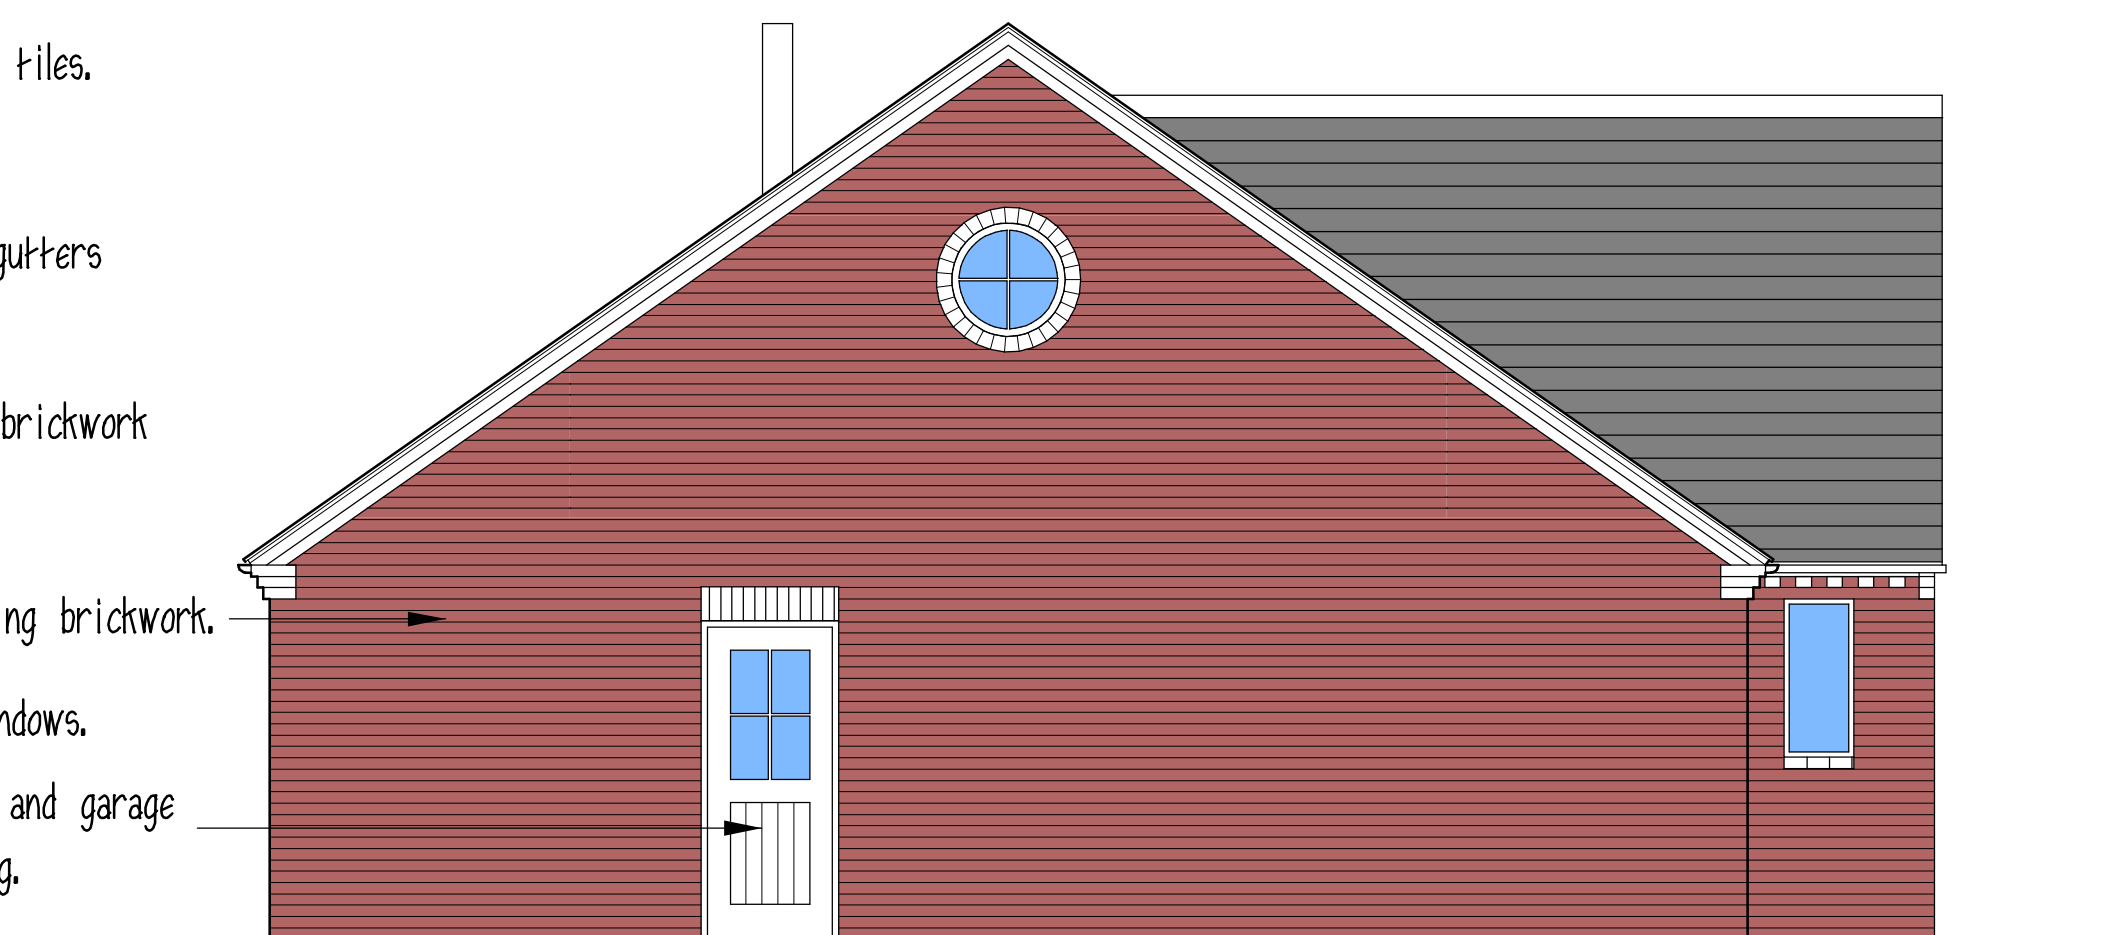


Side Elevation (East)

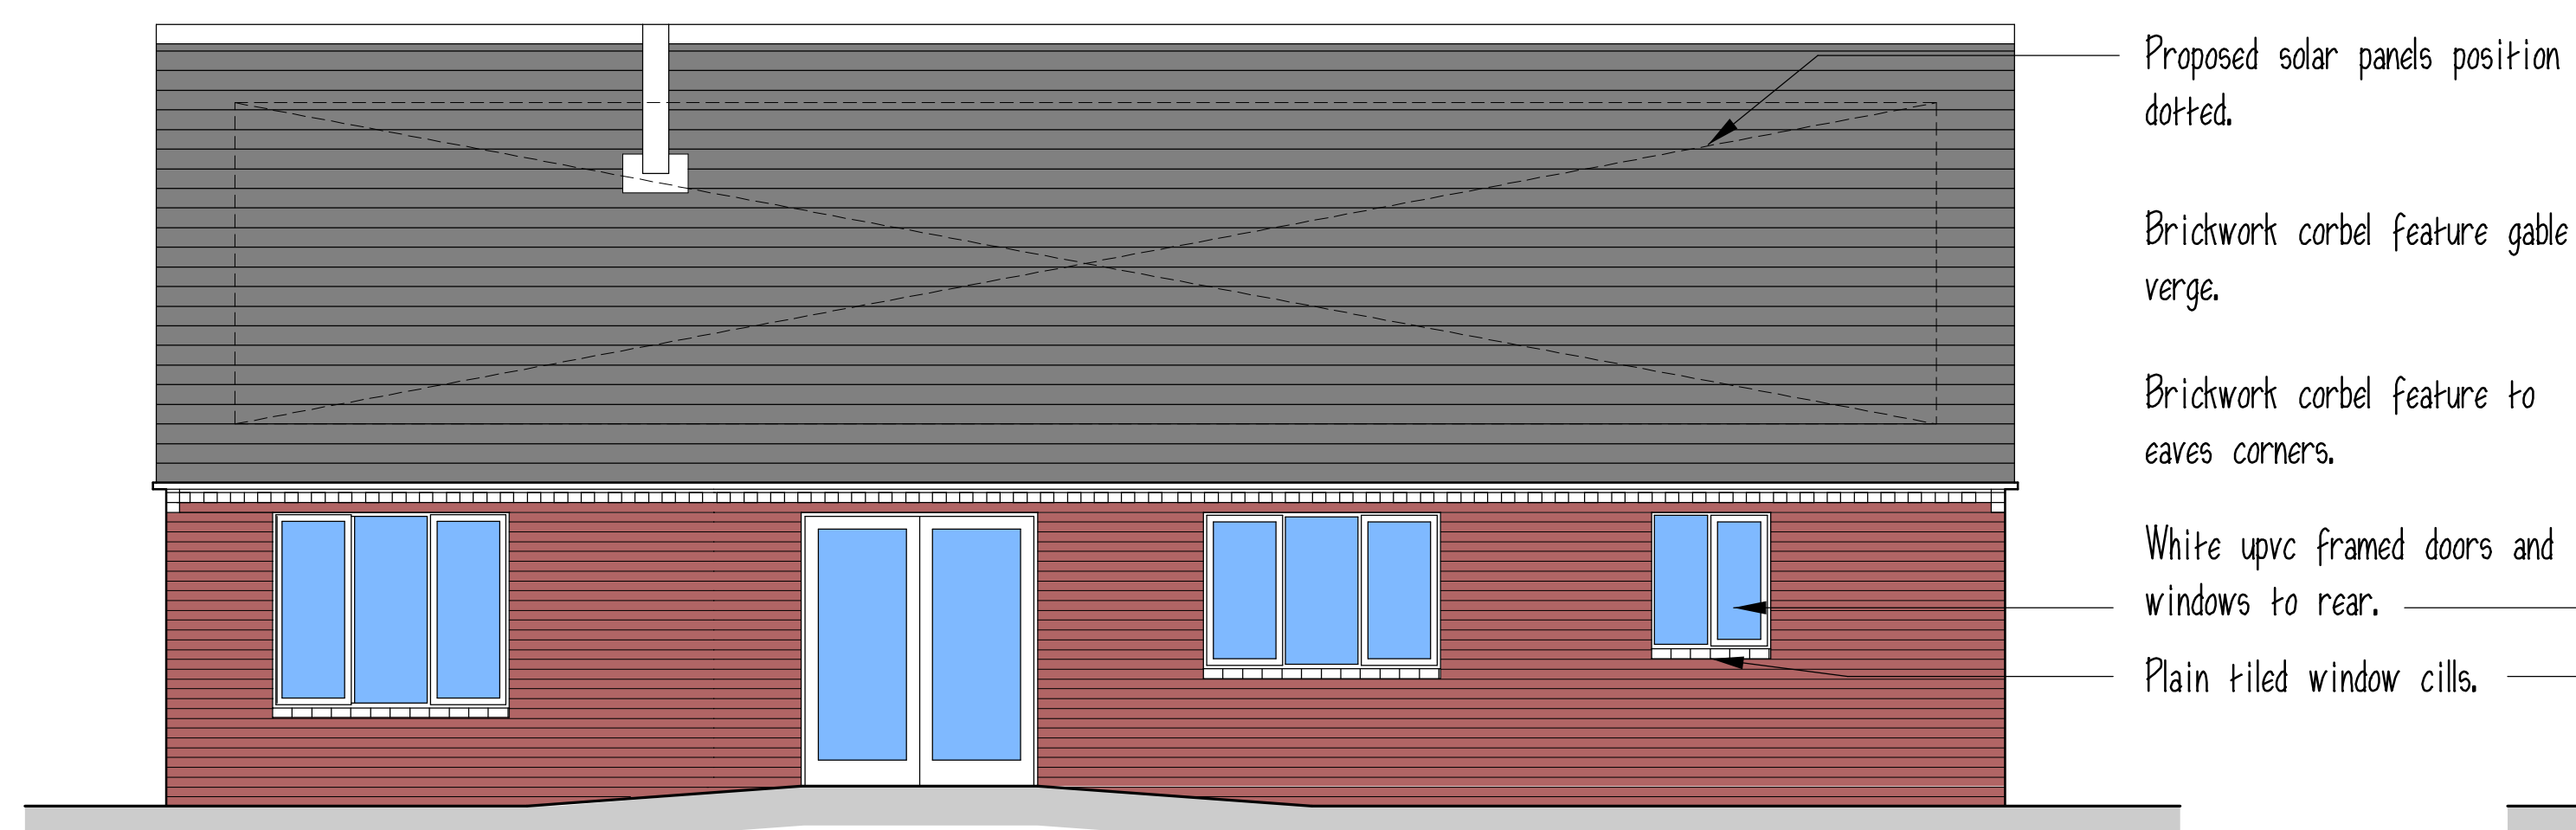

Rear Elevation (South)

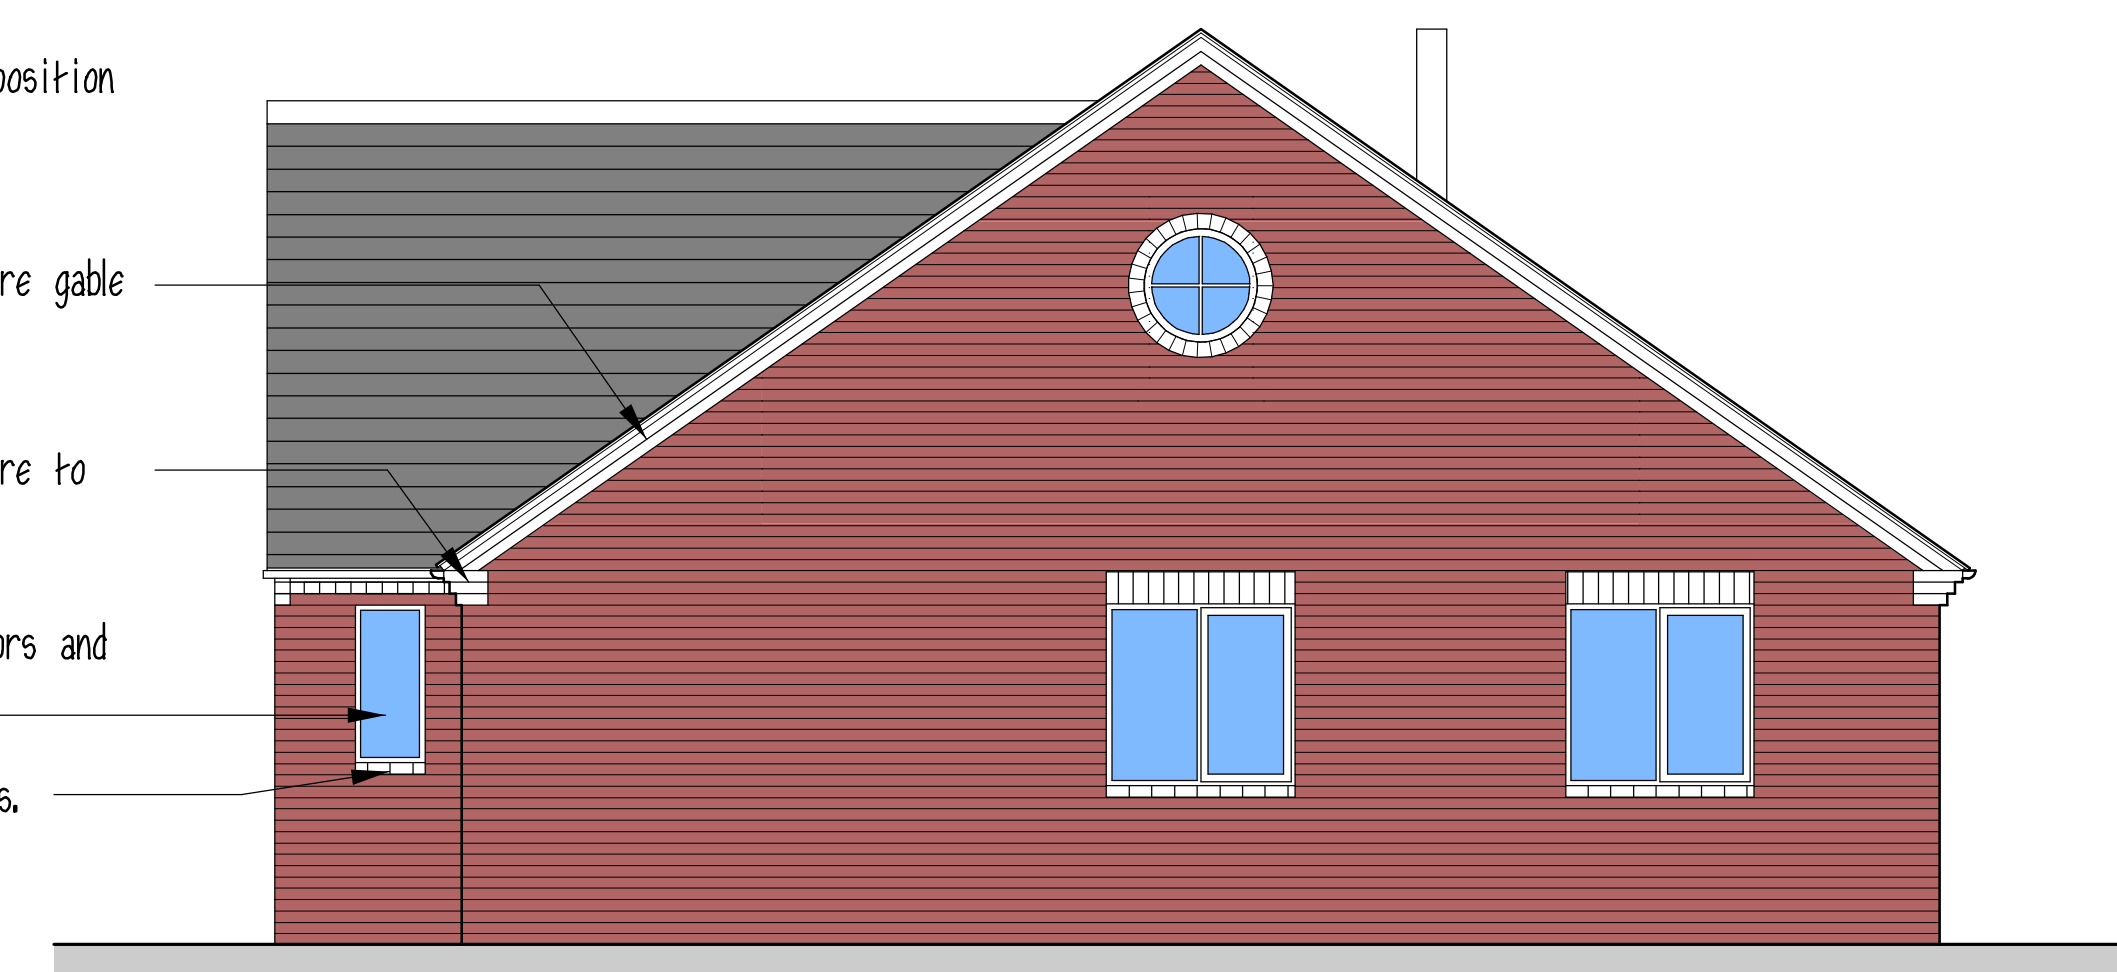

Side Elevation (West)

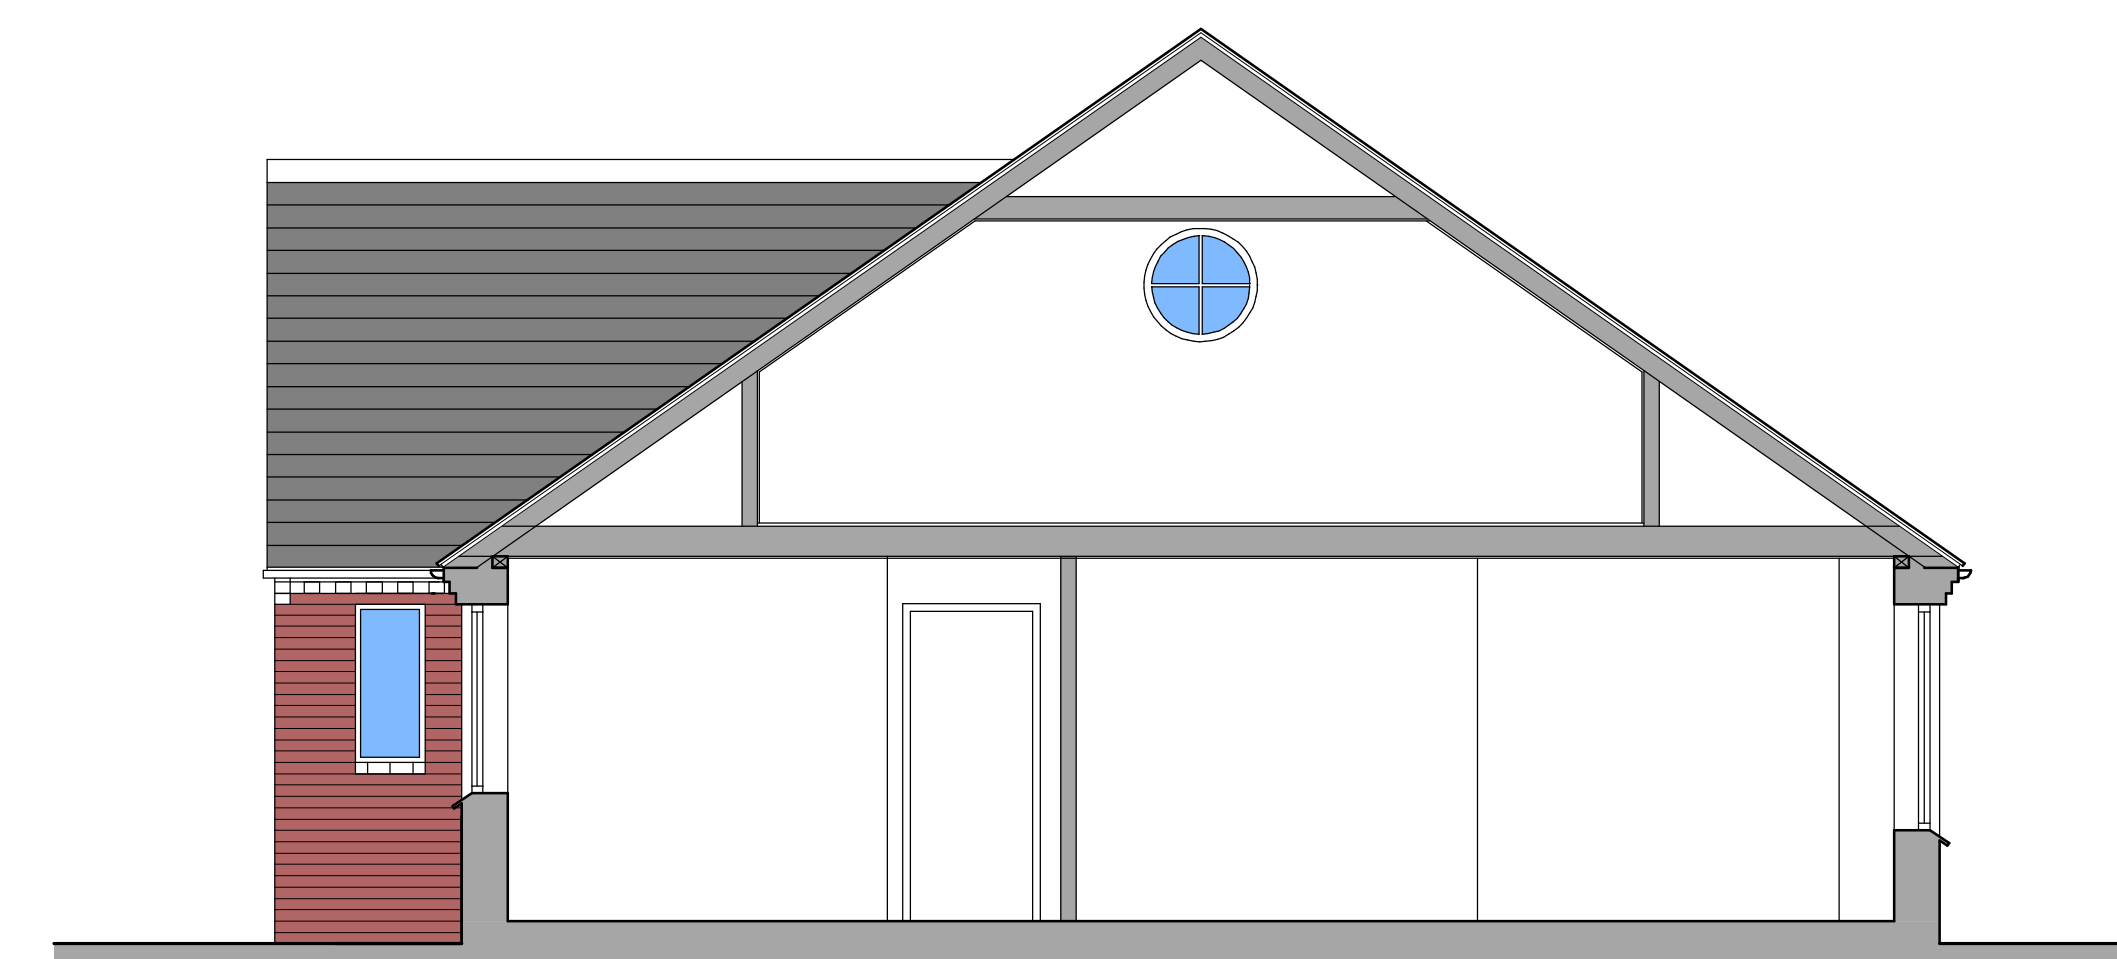

Section A-A

☐ all heights, sizes and dimensions should be checked on site by the contractor before any work is put in hand

☐ figured dimensions should be taken in preference to scaling and any errors or omissions reported to the architect at once

☐ MR R. ROWLAND

☐

☐ ROSE COTTAGE
GALLOWS GREEN
ALTON
ST10 4BN

☐

☐ PROPOSED ELEVATIONS

☐

☐ 1:50 at A1

☐

☐ 2861-06

☐

☐

☐

☐

☐

☐

☐

☐

☐

☐

☐

☐

☐

☐

☐

☐

☐

☐

☐

☐

☐

☐

☐

☐

☐

☐

Smytheman Architectural Services

This drawing has been prepared in accordance with the CDM (Construction Design and Management) Regulations and all foreseeable design risks to those involved or affected by construction have been avoided wherever possible.

☐ 12 High Street
Tean, Stoke-on-Trent
Staffs ST10 4DZ
telephone 01538 722097
facsimile 01538 722185
email mail@smytheman.co.uk