




**fascia signage detail**  
as proposed  
N.T.S.

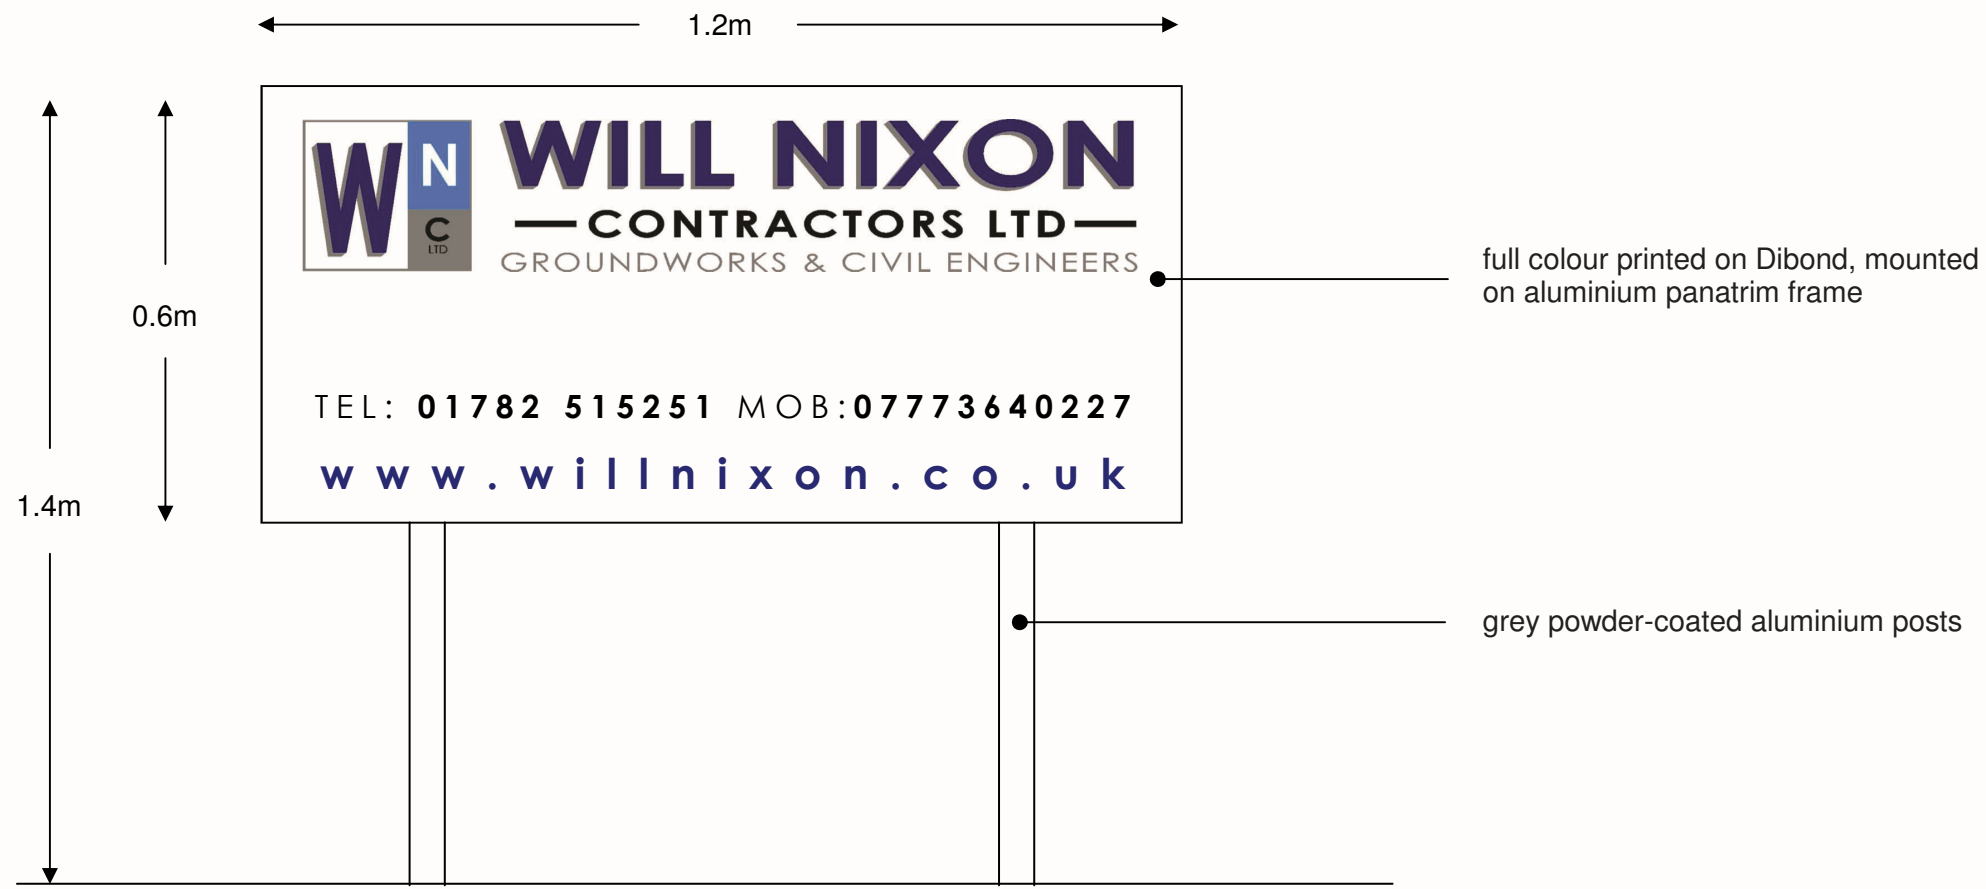

**entrance signage detail**  
as proposed  
N.T.S.

Rev	Details	Alt.	Date/Chk
CLIENT			
<b>Mr W. Nixon</b> Bradda Farm, Barrage Road, Stoke-on-Trent, ST8 7NU			
PROJECT			
Proposed Garage Redevelopment at Mill House Garage, Rushton Spencer, Macclesfield, SK11 0QX			
DRAWING			
signage details   as proposed			
STATUS			
<b>PLANNING ISSUE</b>		SCALE: @ A3 N.T.S.	DATE 04/2014
DRAWING NUMBER		REVISION	DRAWN BY PG
13/03/189 - 14			CHECKED BY
			
Barn 5a Sutton Hall Farm, Sutton Maddock Shropshire TF19NQ Tel 01952 730 492 Fax 01952 730 492/863			