




North West Side Elevation

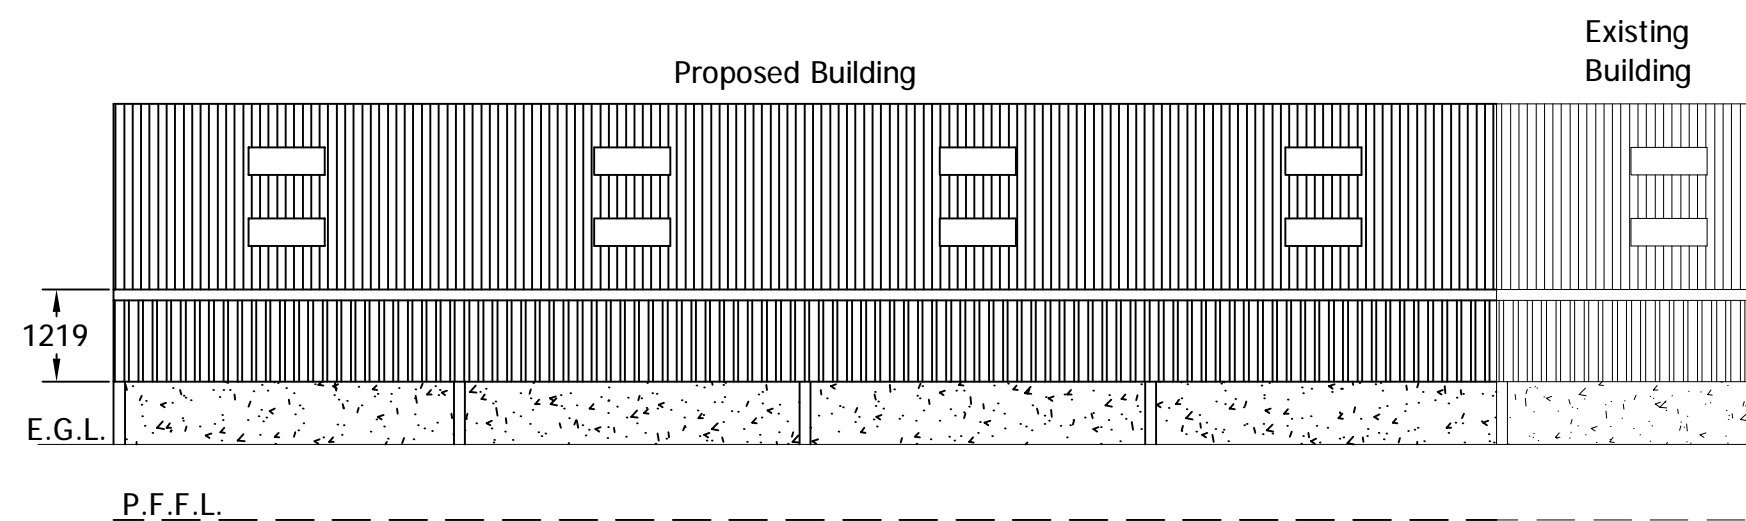

South East Side Elevation

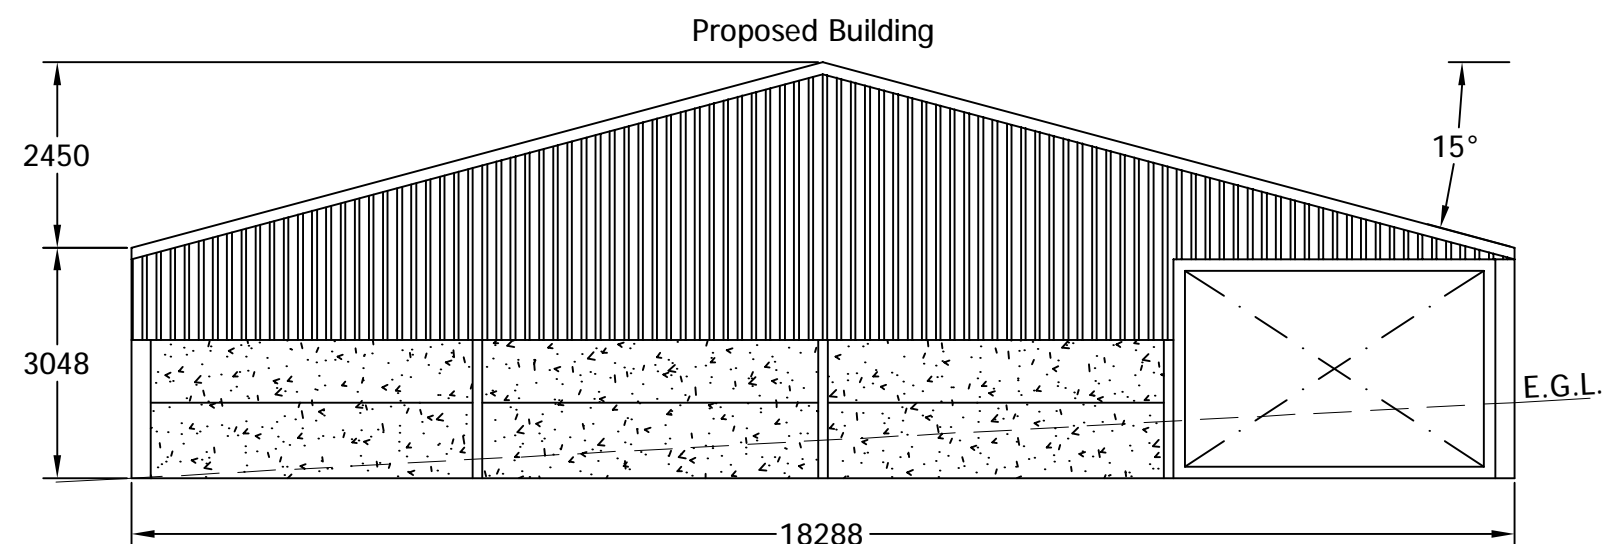

South West Gable Elevation

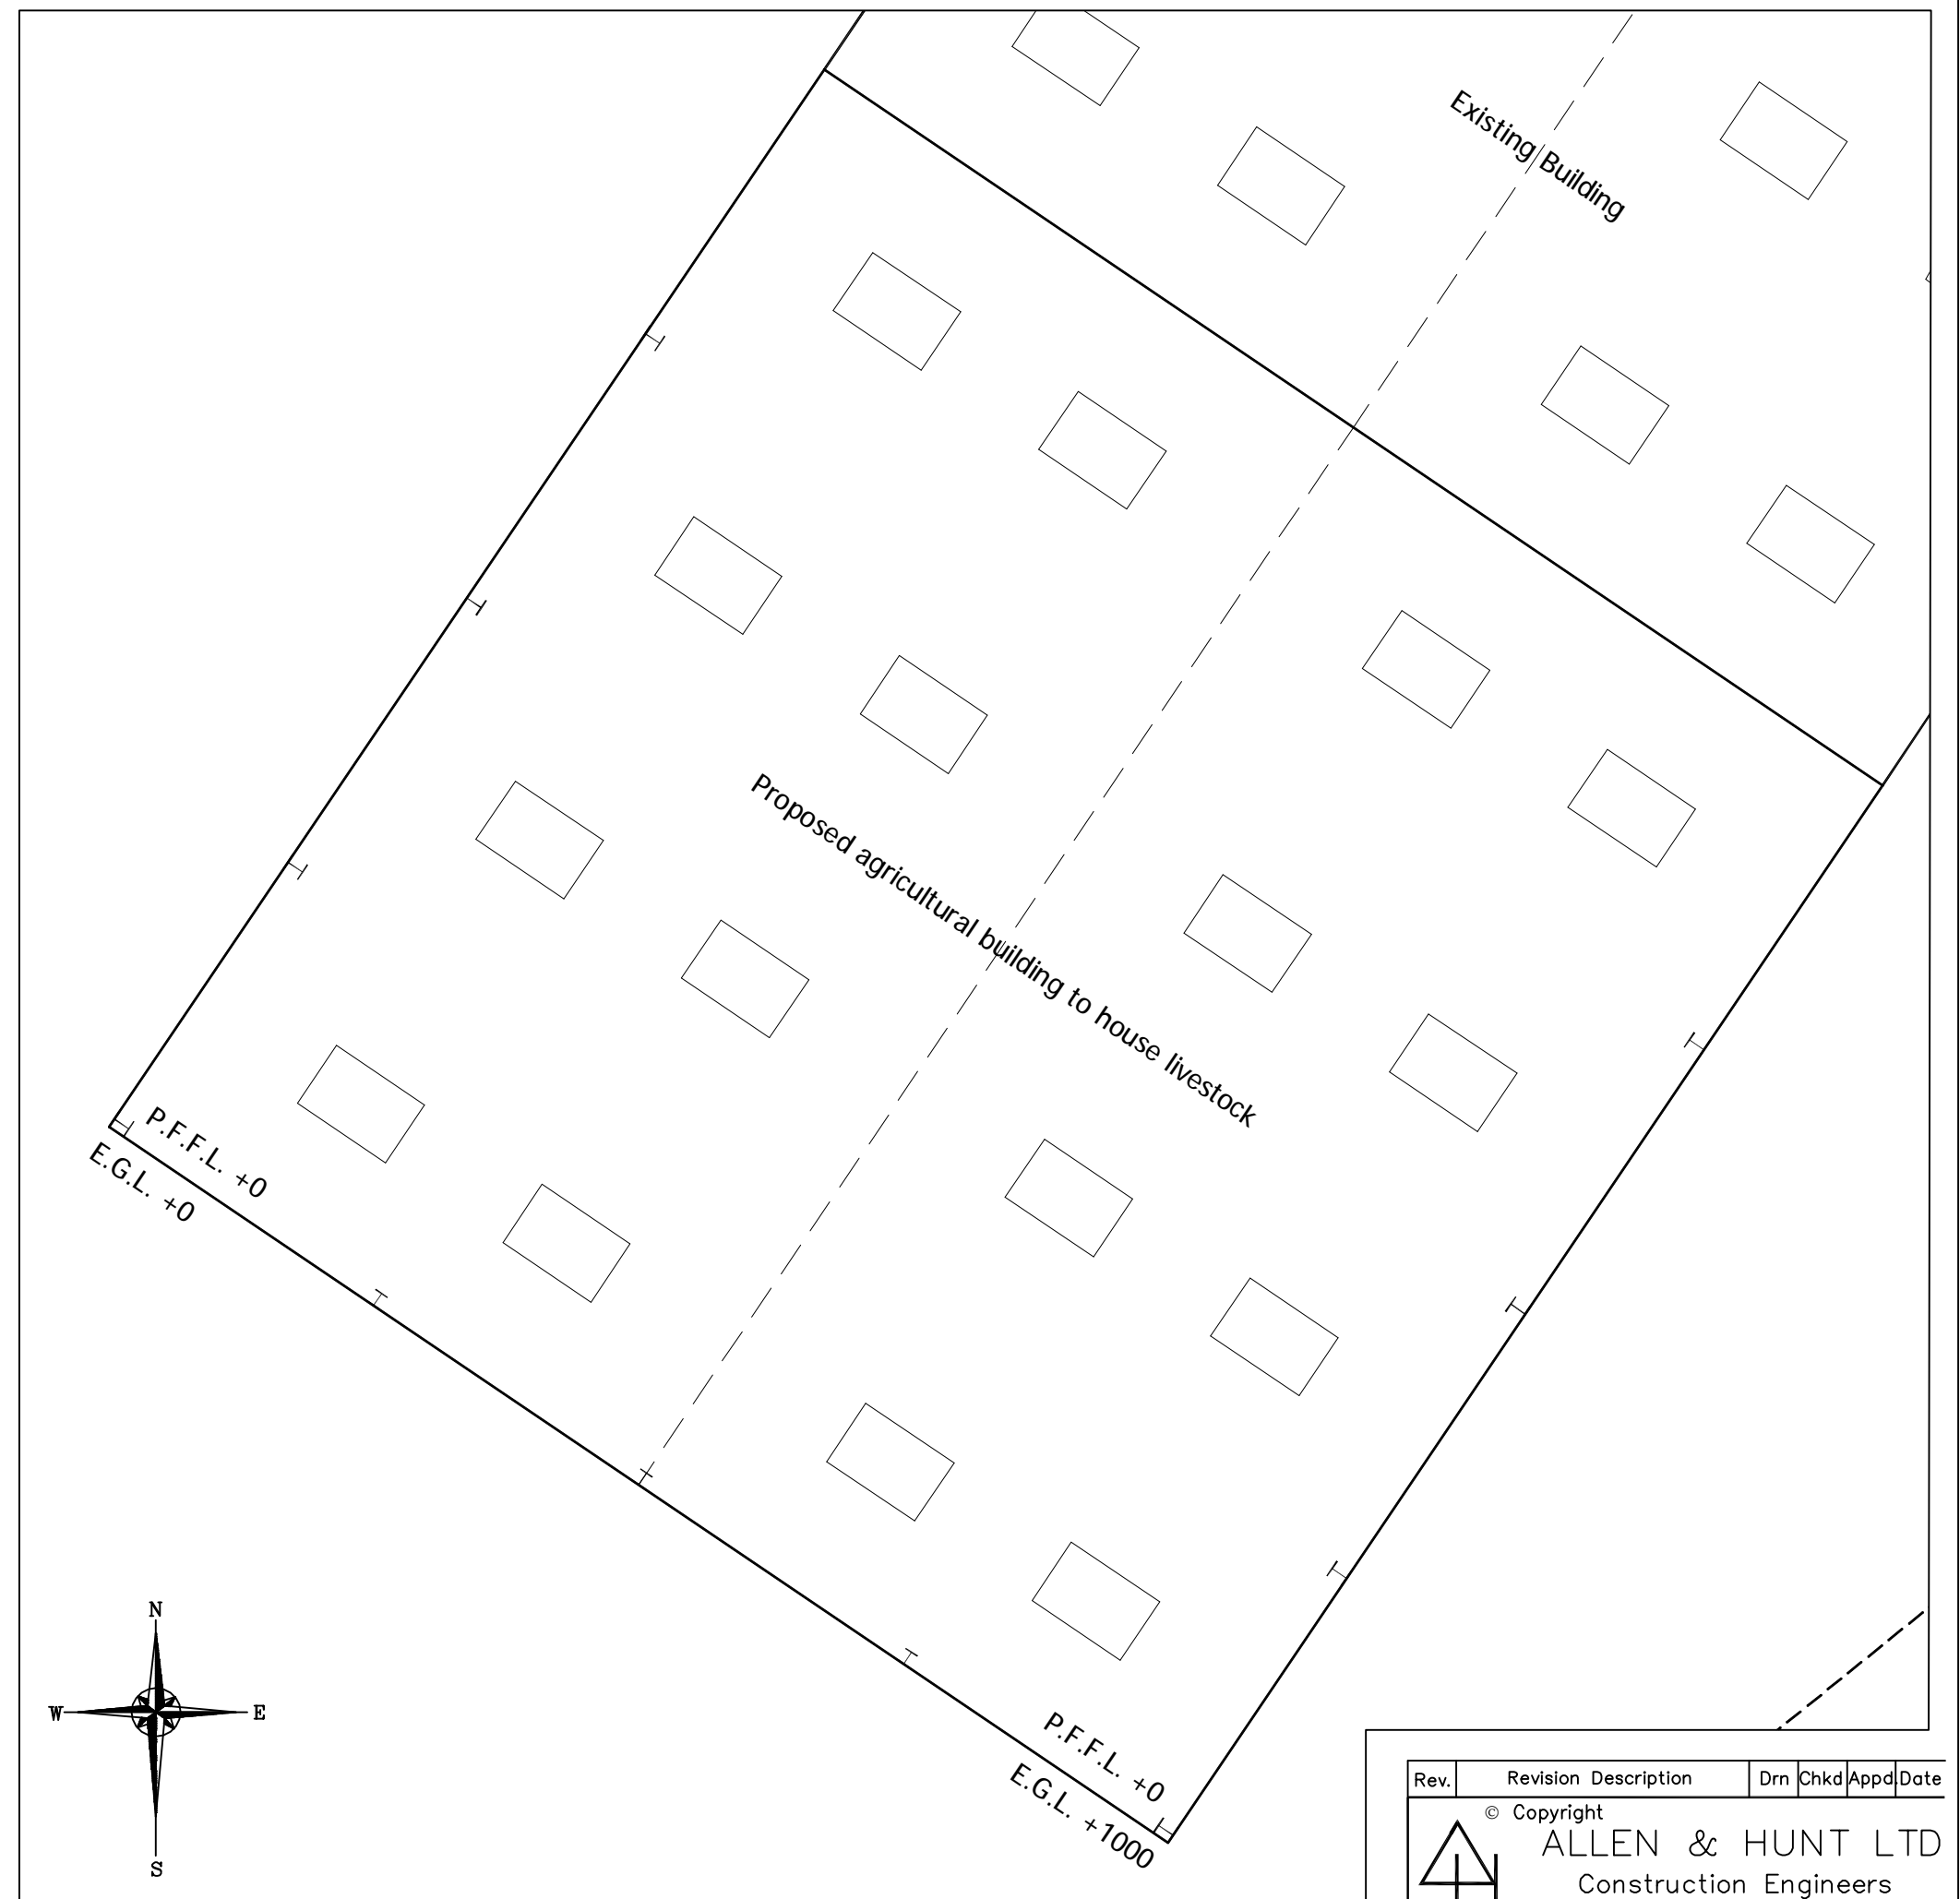


Roof sheeting to be factory coated coloured fibre cement sheeting coloured Juniper Green (12B29).

Vertical cladding to be treated Yorkshire boarding.

Below cladding to be pre-stressed concrete panels.

All dimensions are stated in mm

Rev.	Revision Description	Drn	Chkd	Appd	Date
© Copyright					
<div></div> <div>ALLEN & HUNT LTD</div> <div>Construction Engineers</div> <div>Narlow Works, Thorpe, ASHBOURNE. DE6 2AT</div> <div>Tel: 01335 350419 Fax: 01335 350533</div>					
Client:					
J Gould & Son					
Whiston Shaw Farm, Black Bank Road,					
Cheddleston, Leek. ST13 7LA					
Project:					
Proposed Agricultural Building					
Title:					
Elevation Details					
Drawn by:		Designed by:		Checked:	
Dianne Brown					
Date:		Index No.:		Approved:	
04/08/2014					
Scales:					
1:100 @ A2					
Drawing No:					Revision
1050-001					