


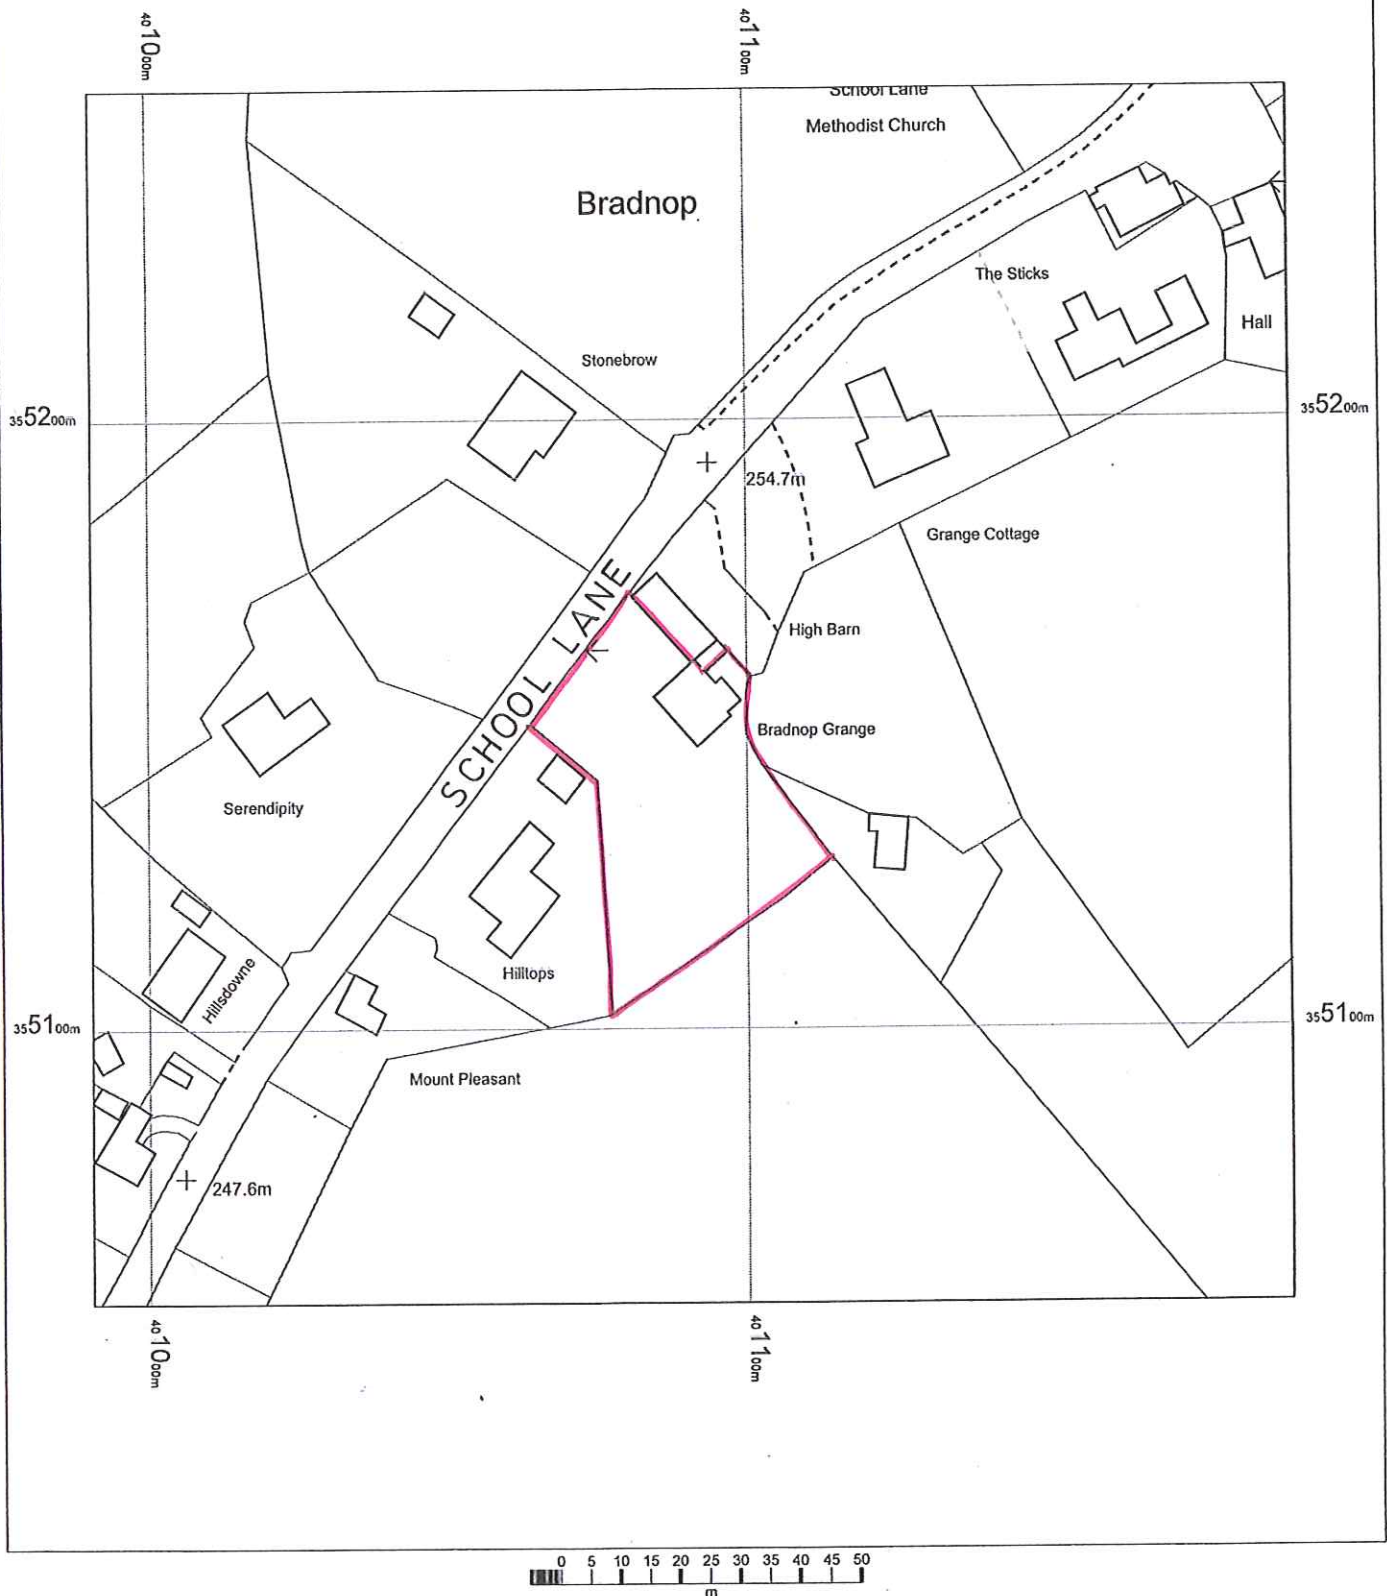


Bradnop Grange
School Lane
Bradnop
ST13 7ND

OS MasterMap 1250/2500/10000 scale
21 August 2014, ID: MDP-00354213
www.malcolmhughes.co.uk

1:1250 scale print at A4, Centre: 401090 E, 355155 N

©Crown Copyright Ordnance Survey. Licence no.
100019980

Mapping
sourced from

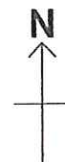

MALCOLM HUGHES
LAND SURVEYORS

Chartered Land Surveyors

Tel: 0161 926 0650