




PROPOSED CANOPY DETAIL ELEVATION 1:20

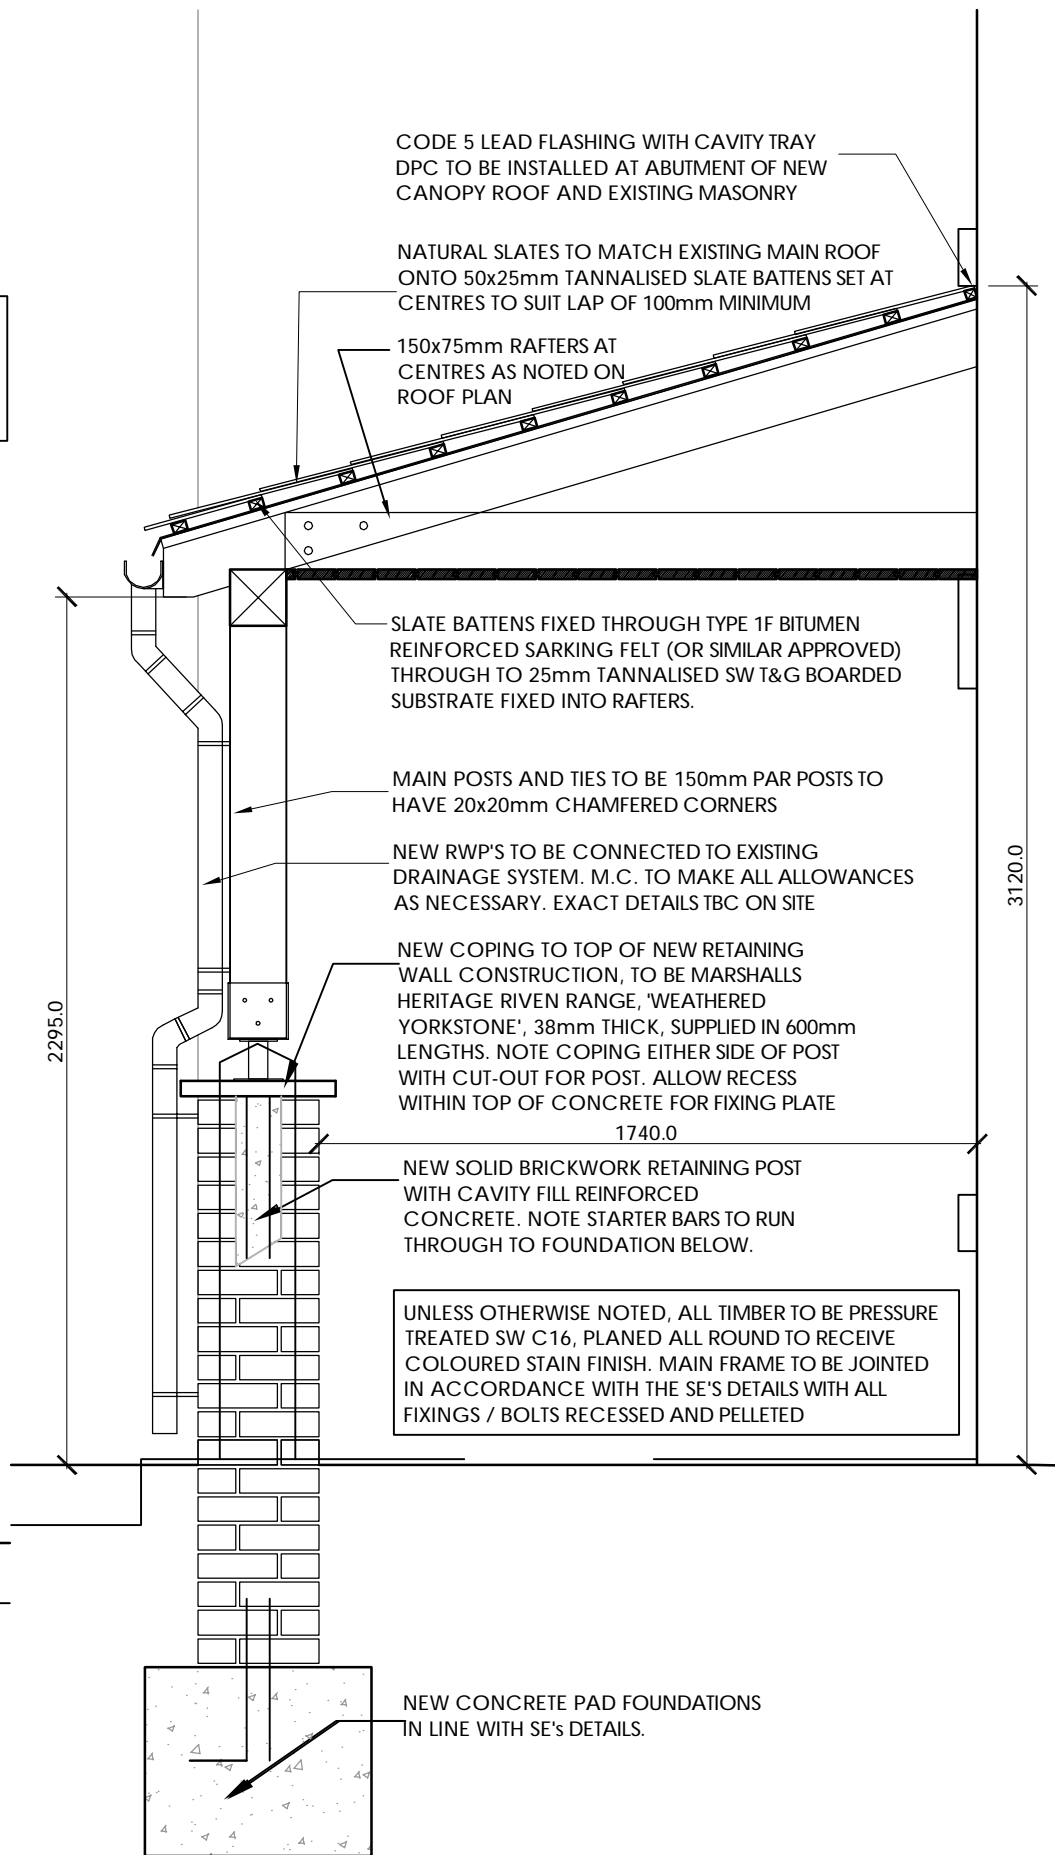

PROPOSED CANOPY SECTION 1:20

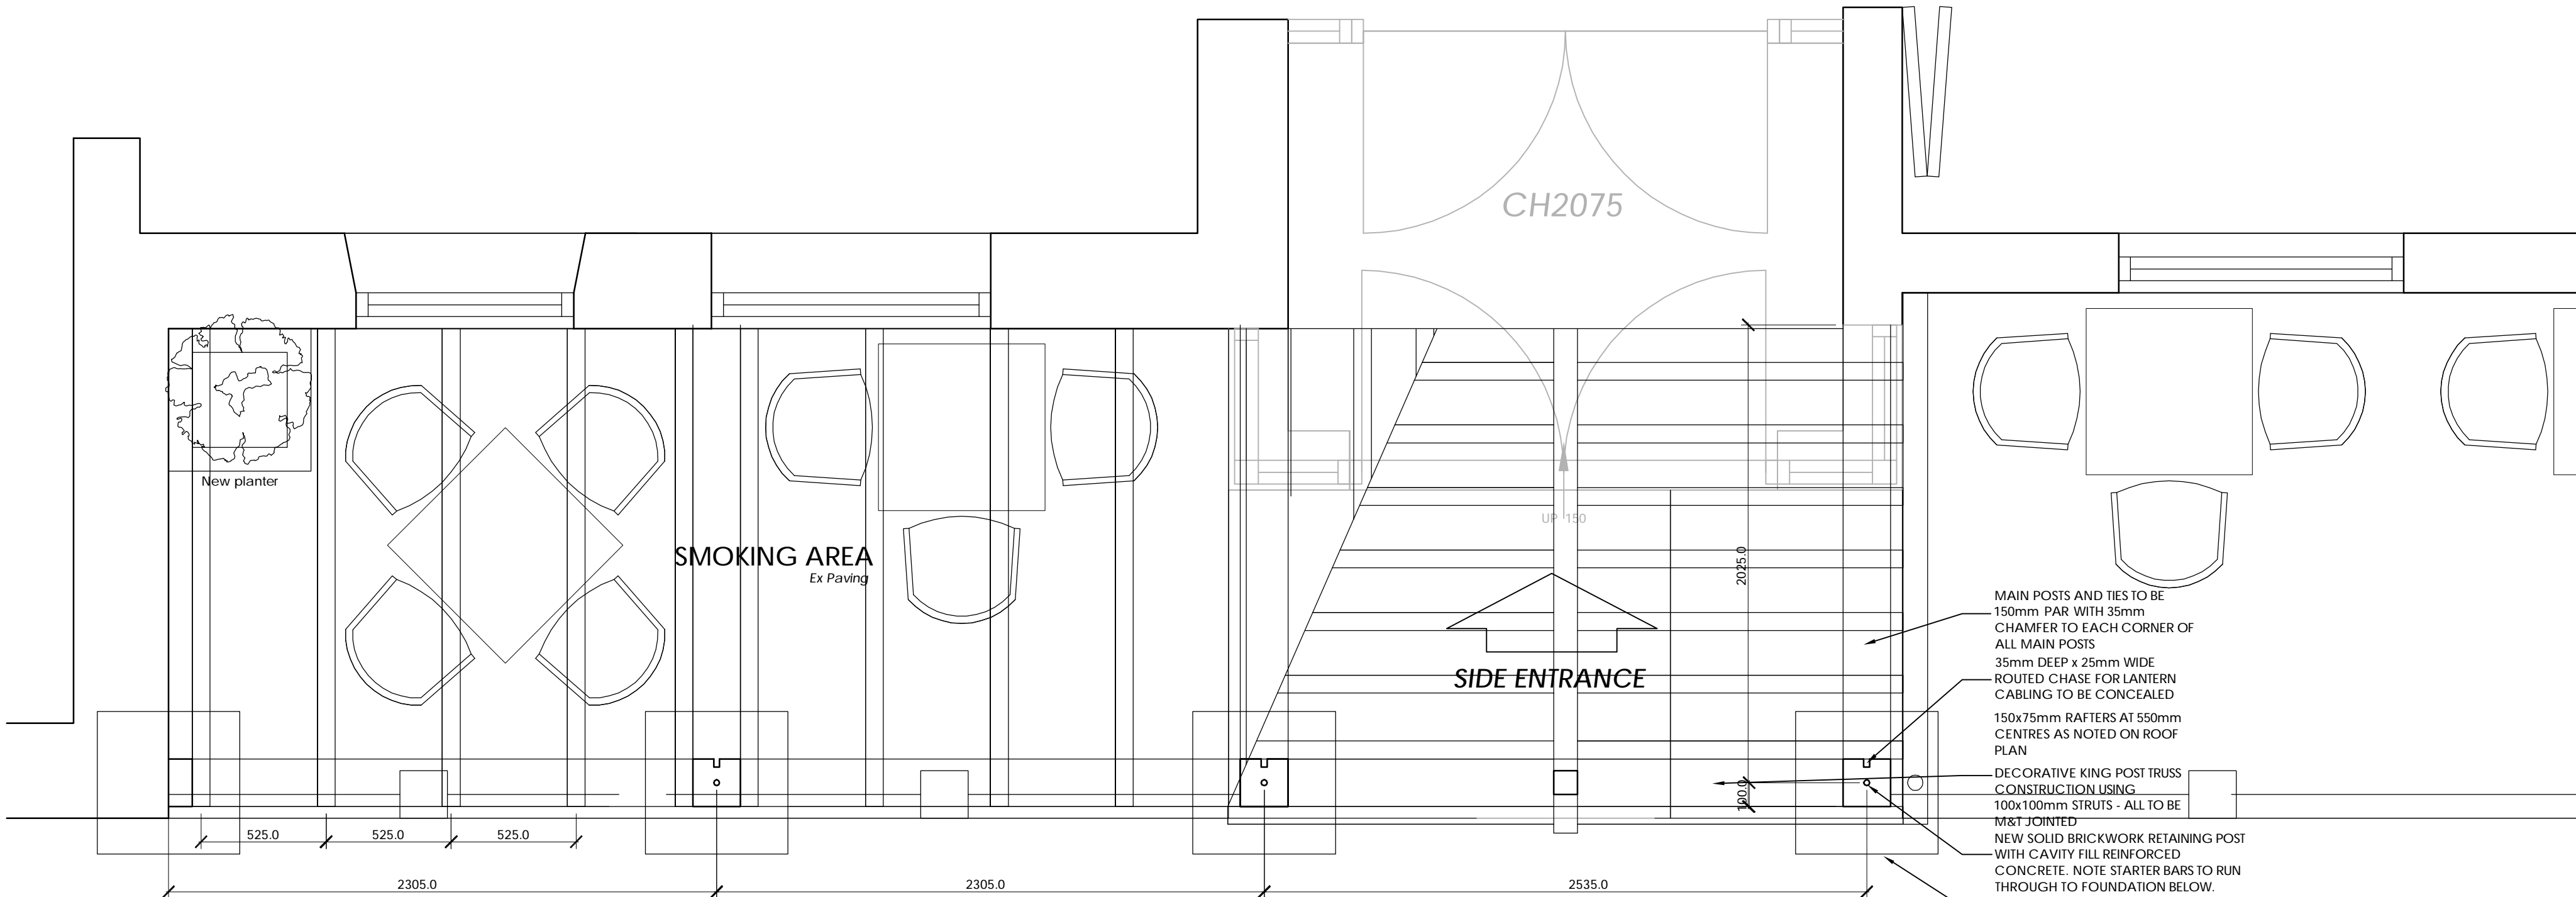

PROPOSED CANOPY DETAIL PLAN 1:20

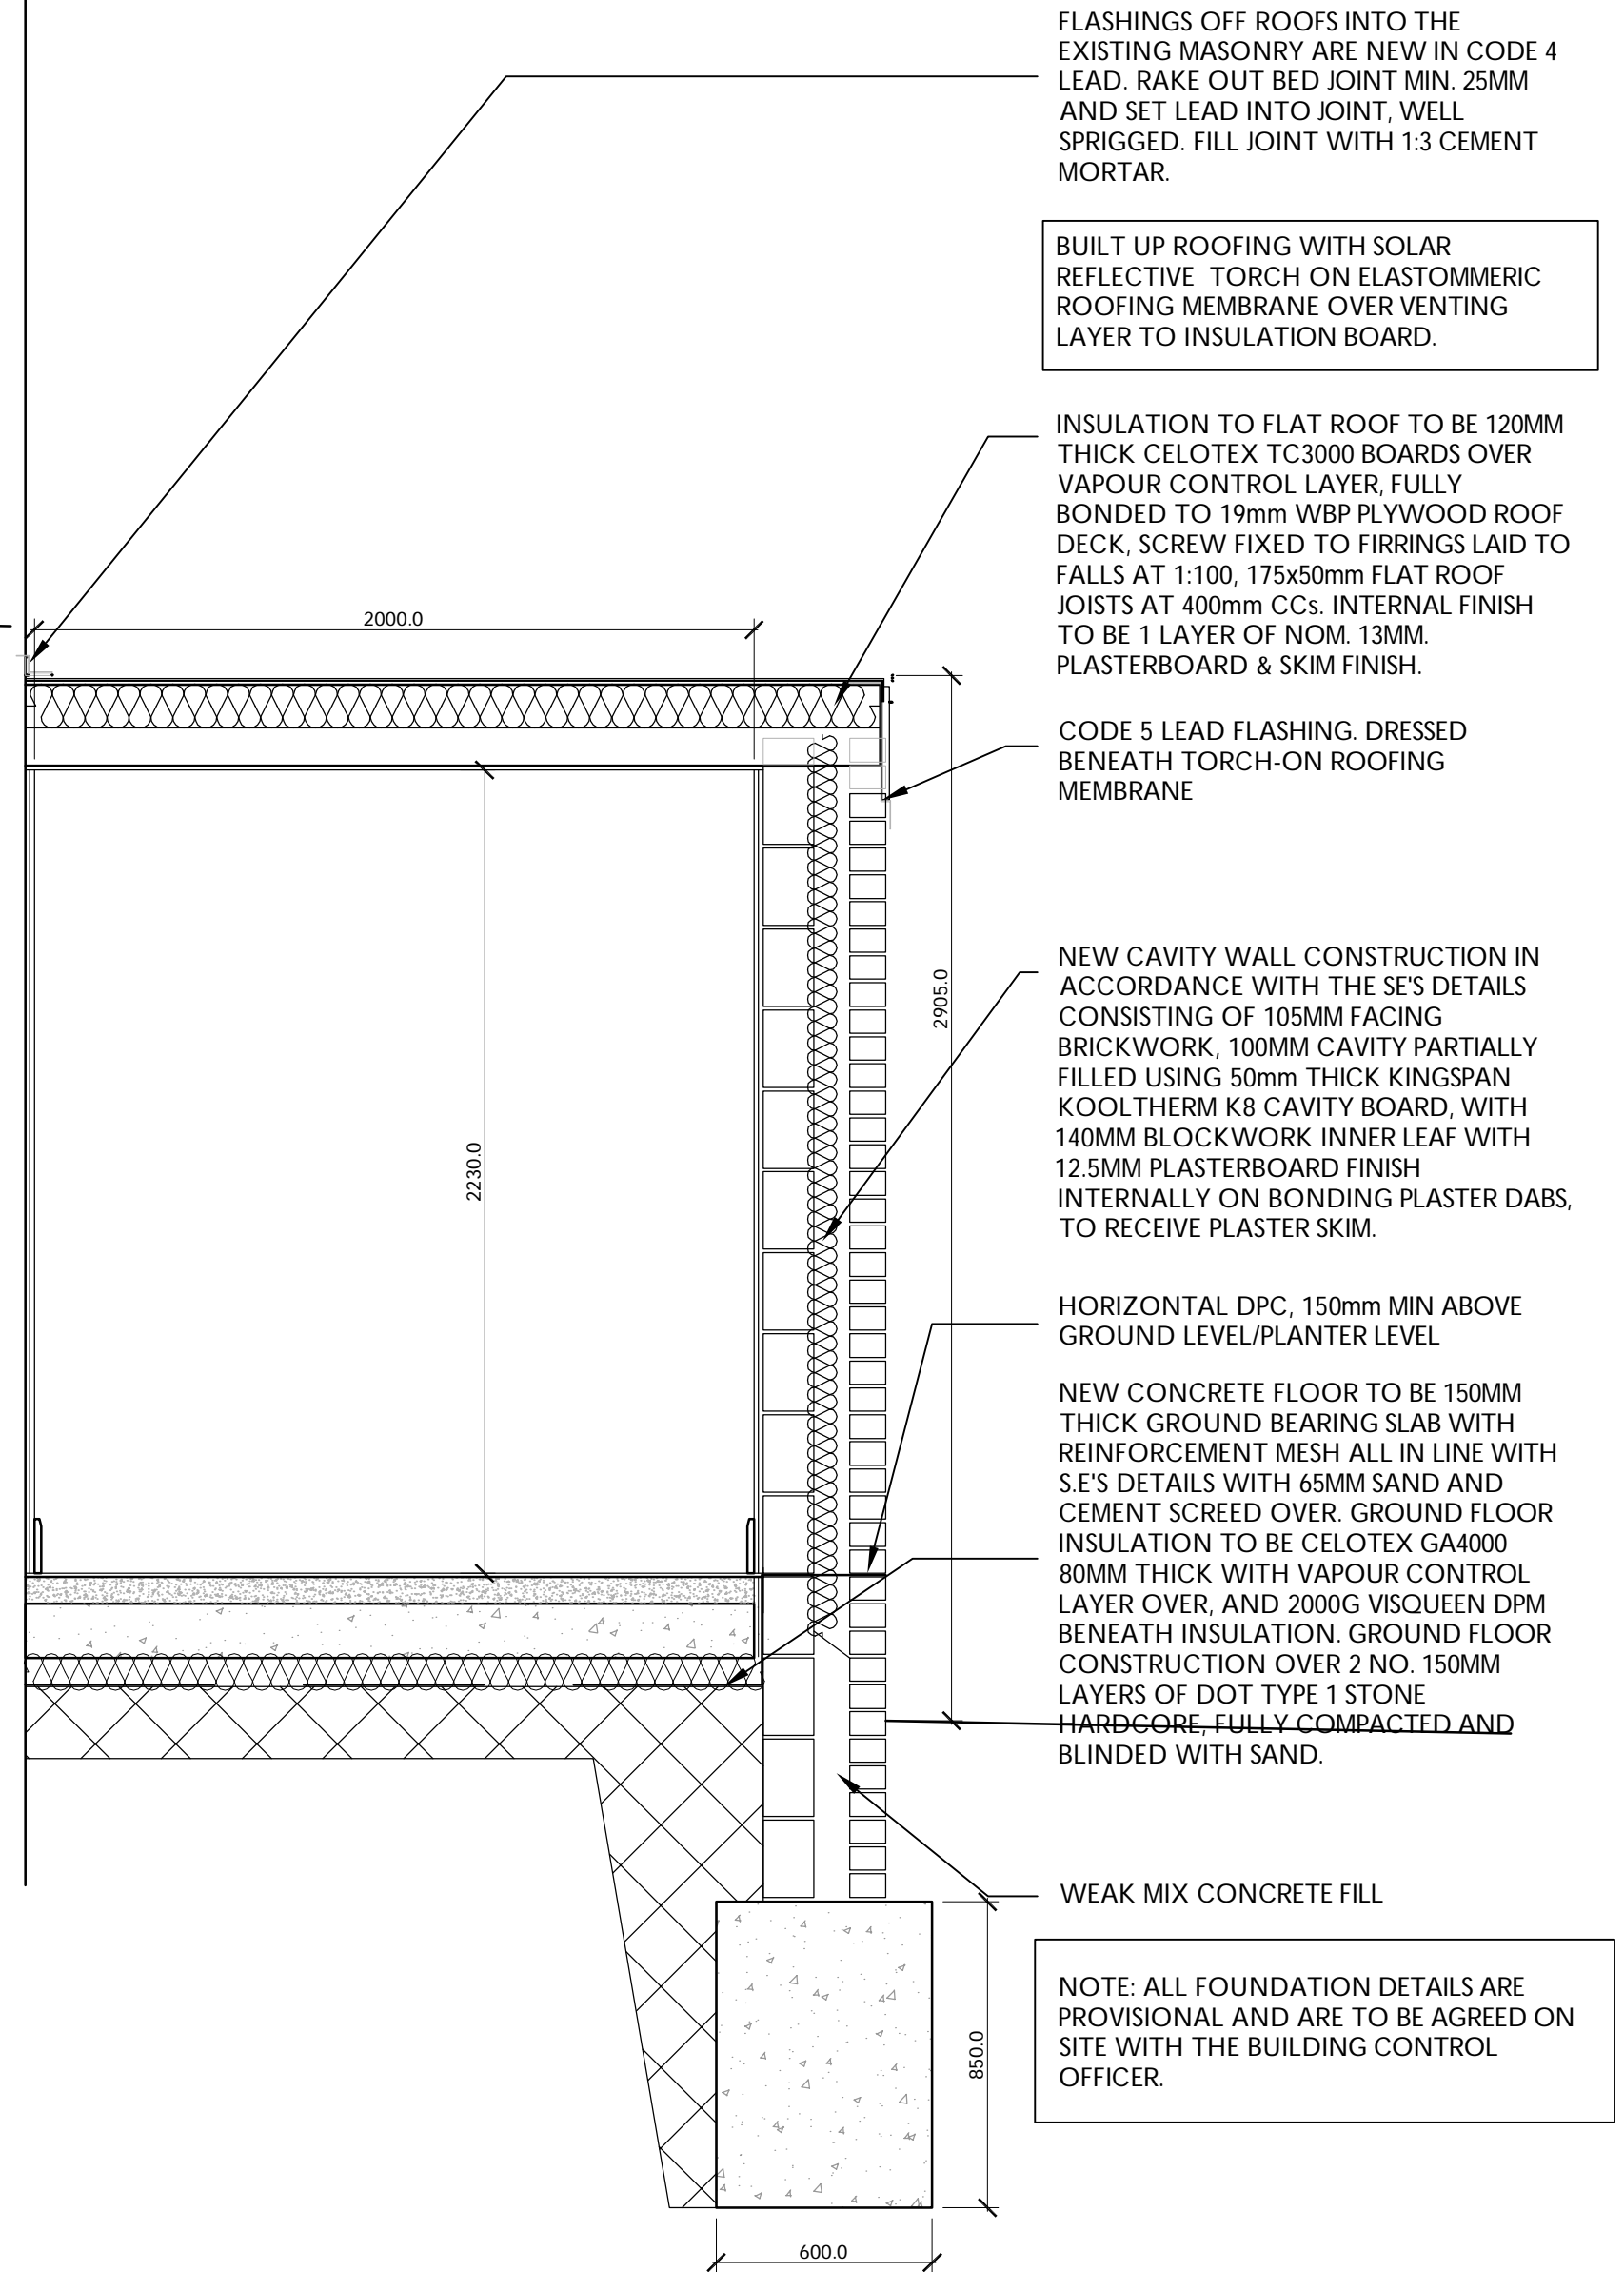

KITCHEN EXTENSION SECTION 1:20

Rev	Description	By	Date

FOR PLANNING CONSENT

CORE DESIGN (UK) LIMITED
26 Shaw Road, Heaton Moor, Stockport, SK4 4AE
email: architects@core-design.net website: www.core-design.net
telephone: 0161-443-4000 fax: 0161-443-4001

CORE DESIGN

THE KNOT INN,
Station Road, Rushton Spencer, Cheshire, SK11 0QU for
Punch Taverns
EXTENSION/CANOPY DETAILS AS PROPOSED

DRAWN	CK	DATE	Dec 2014	DRAWING NO.	14098-305
SCALE	1:20 @ A1	REV.	/		