




East Elevation

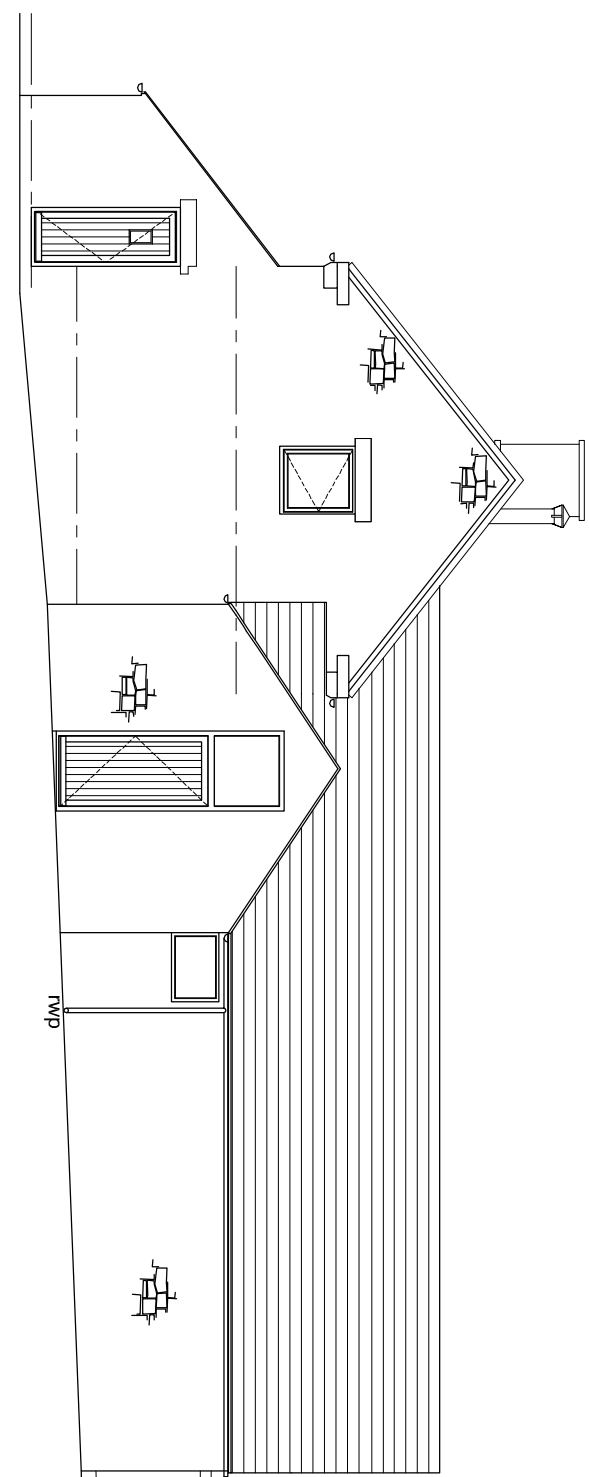


West Elevation

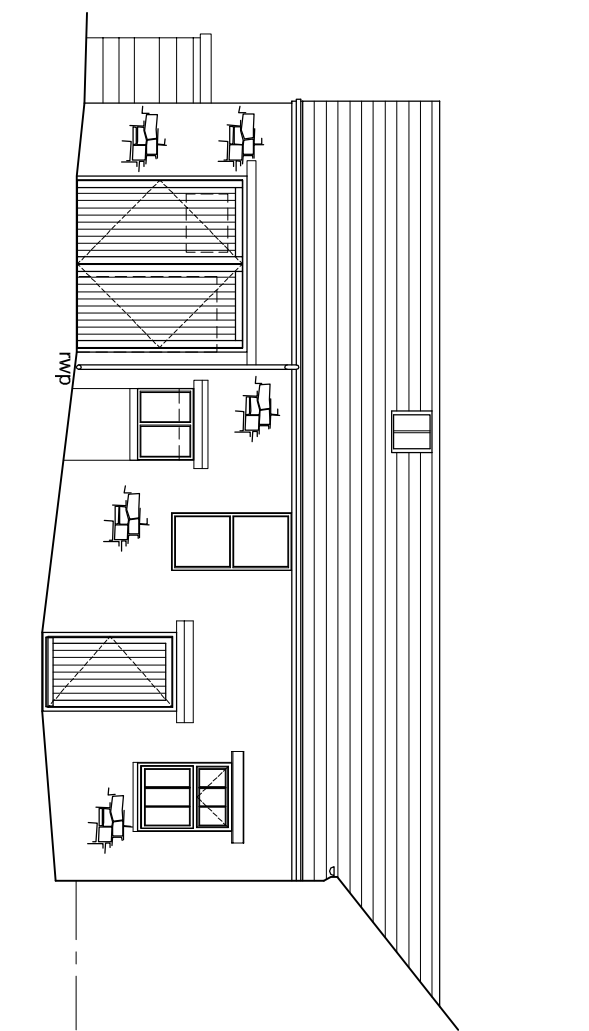


East Elevation

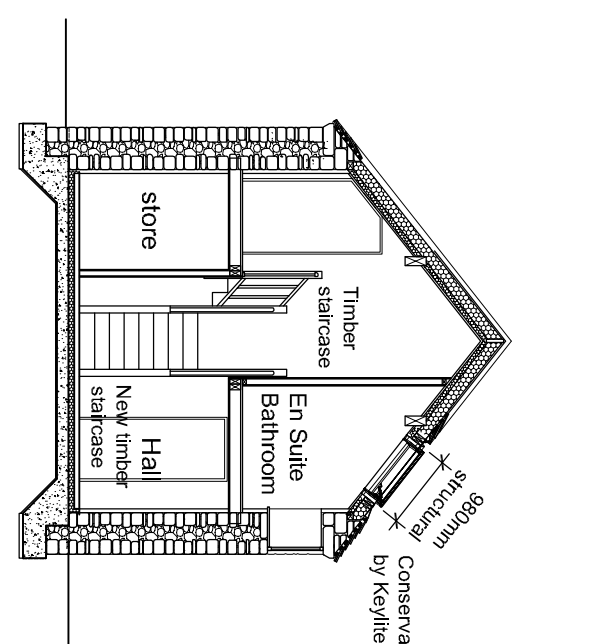


Section

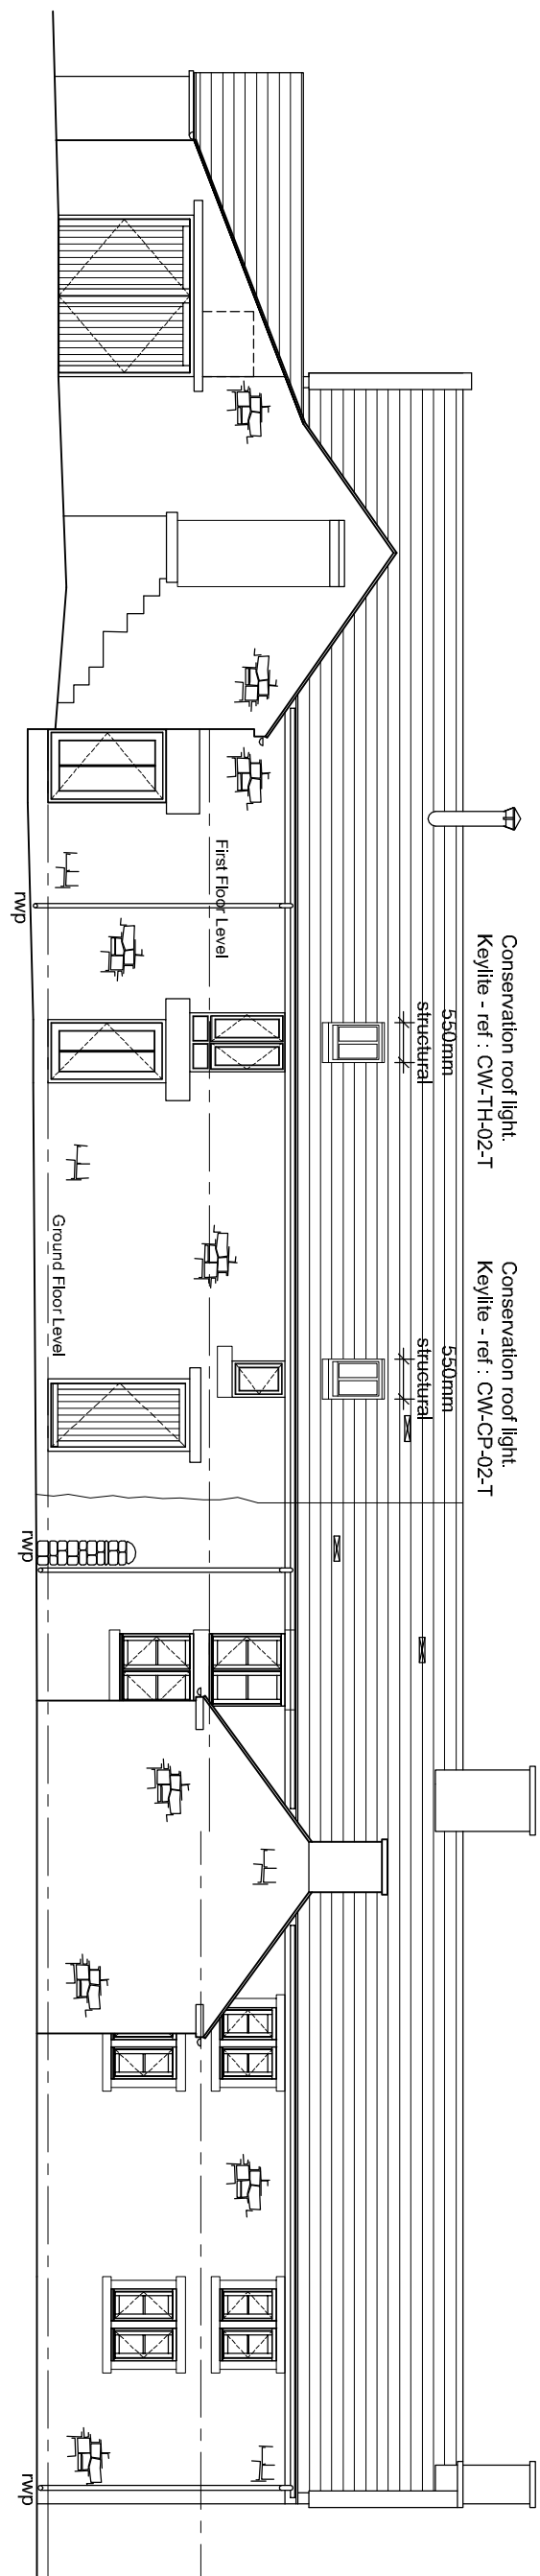


South Elevation

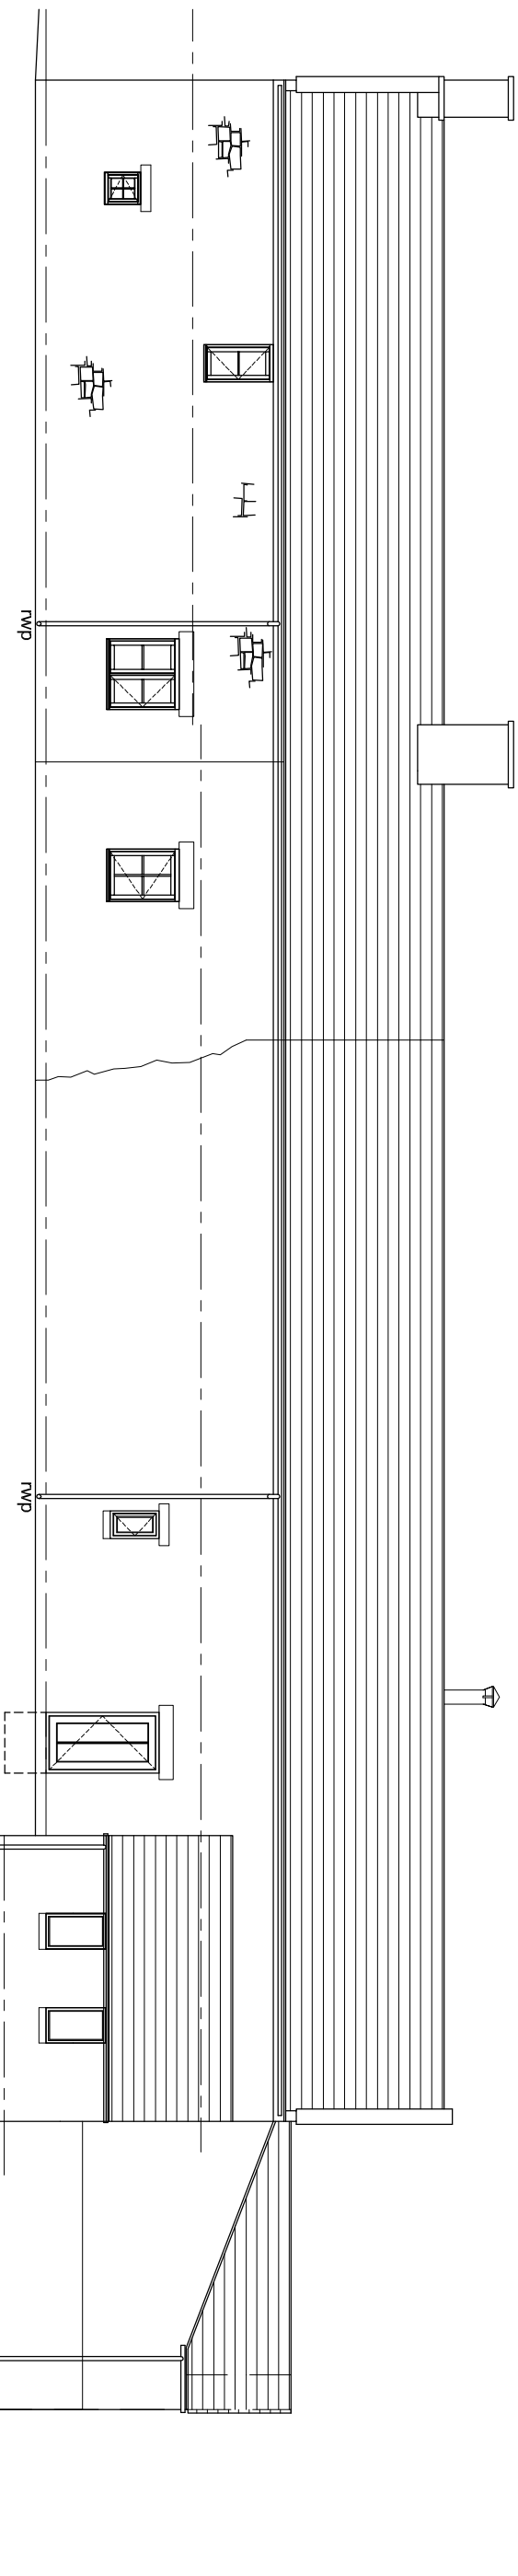

North Elevation

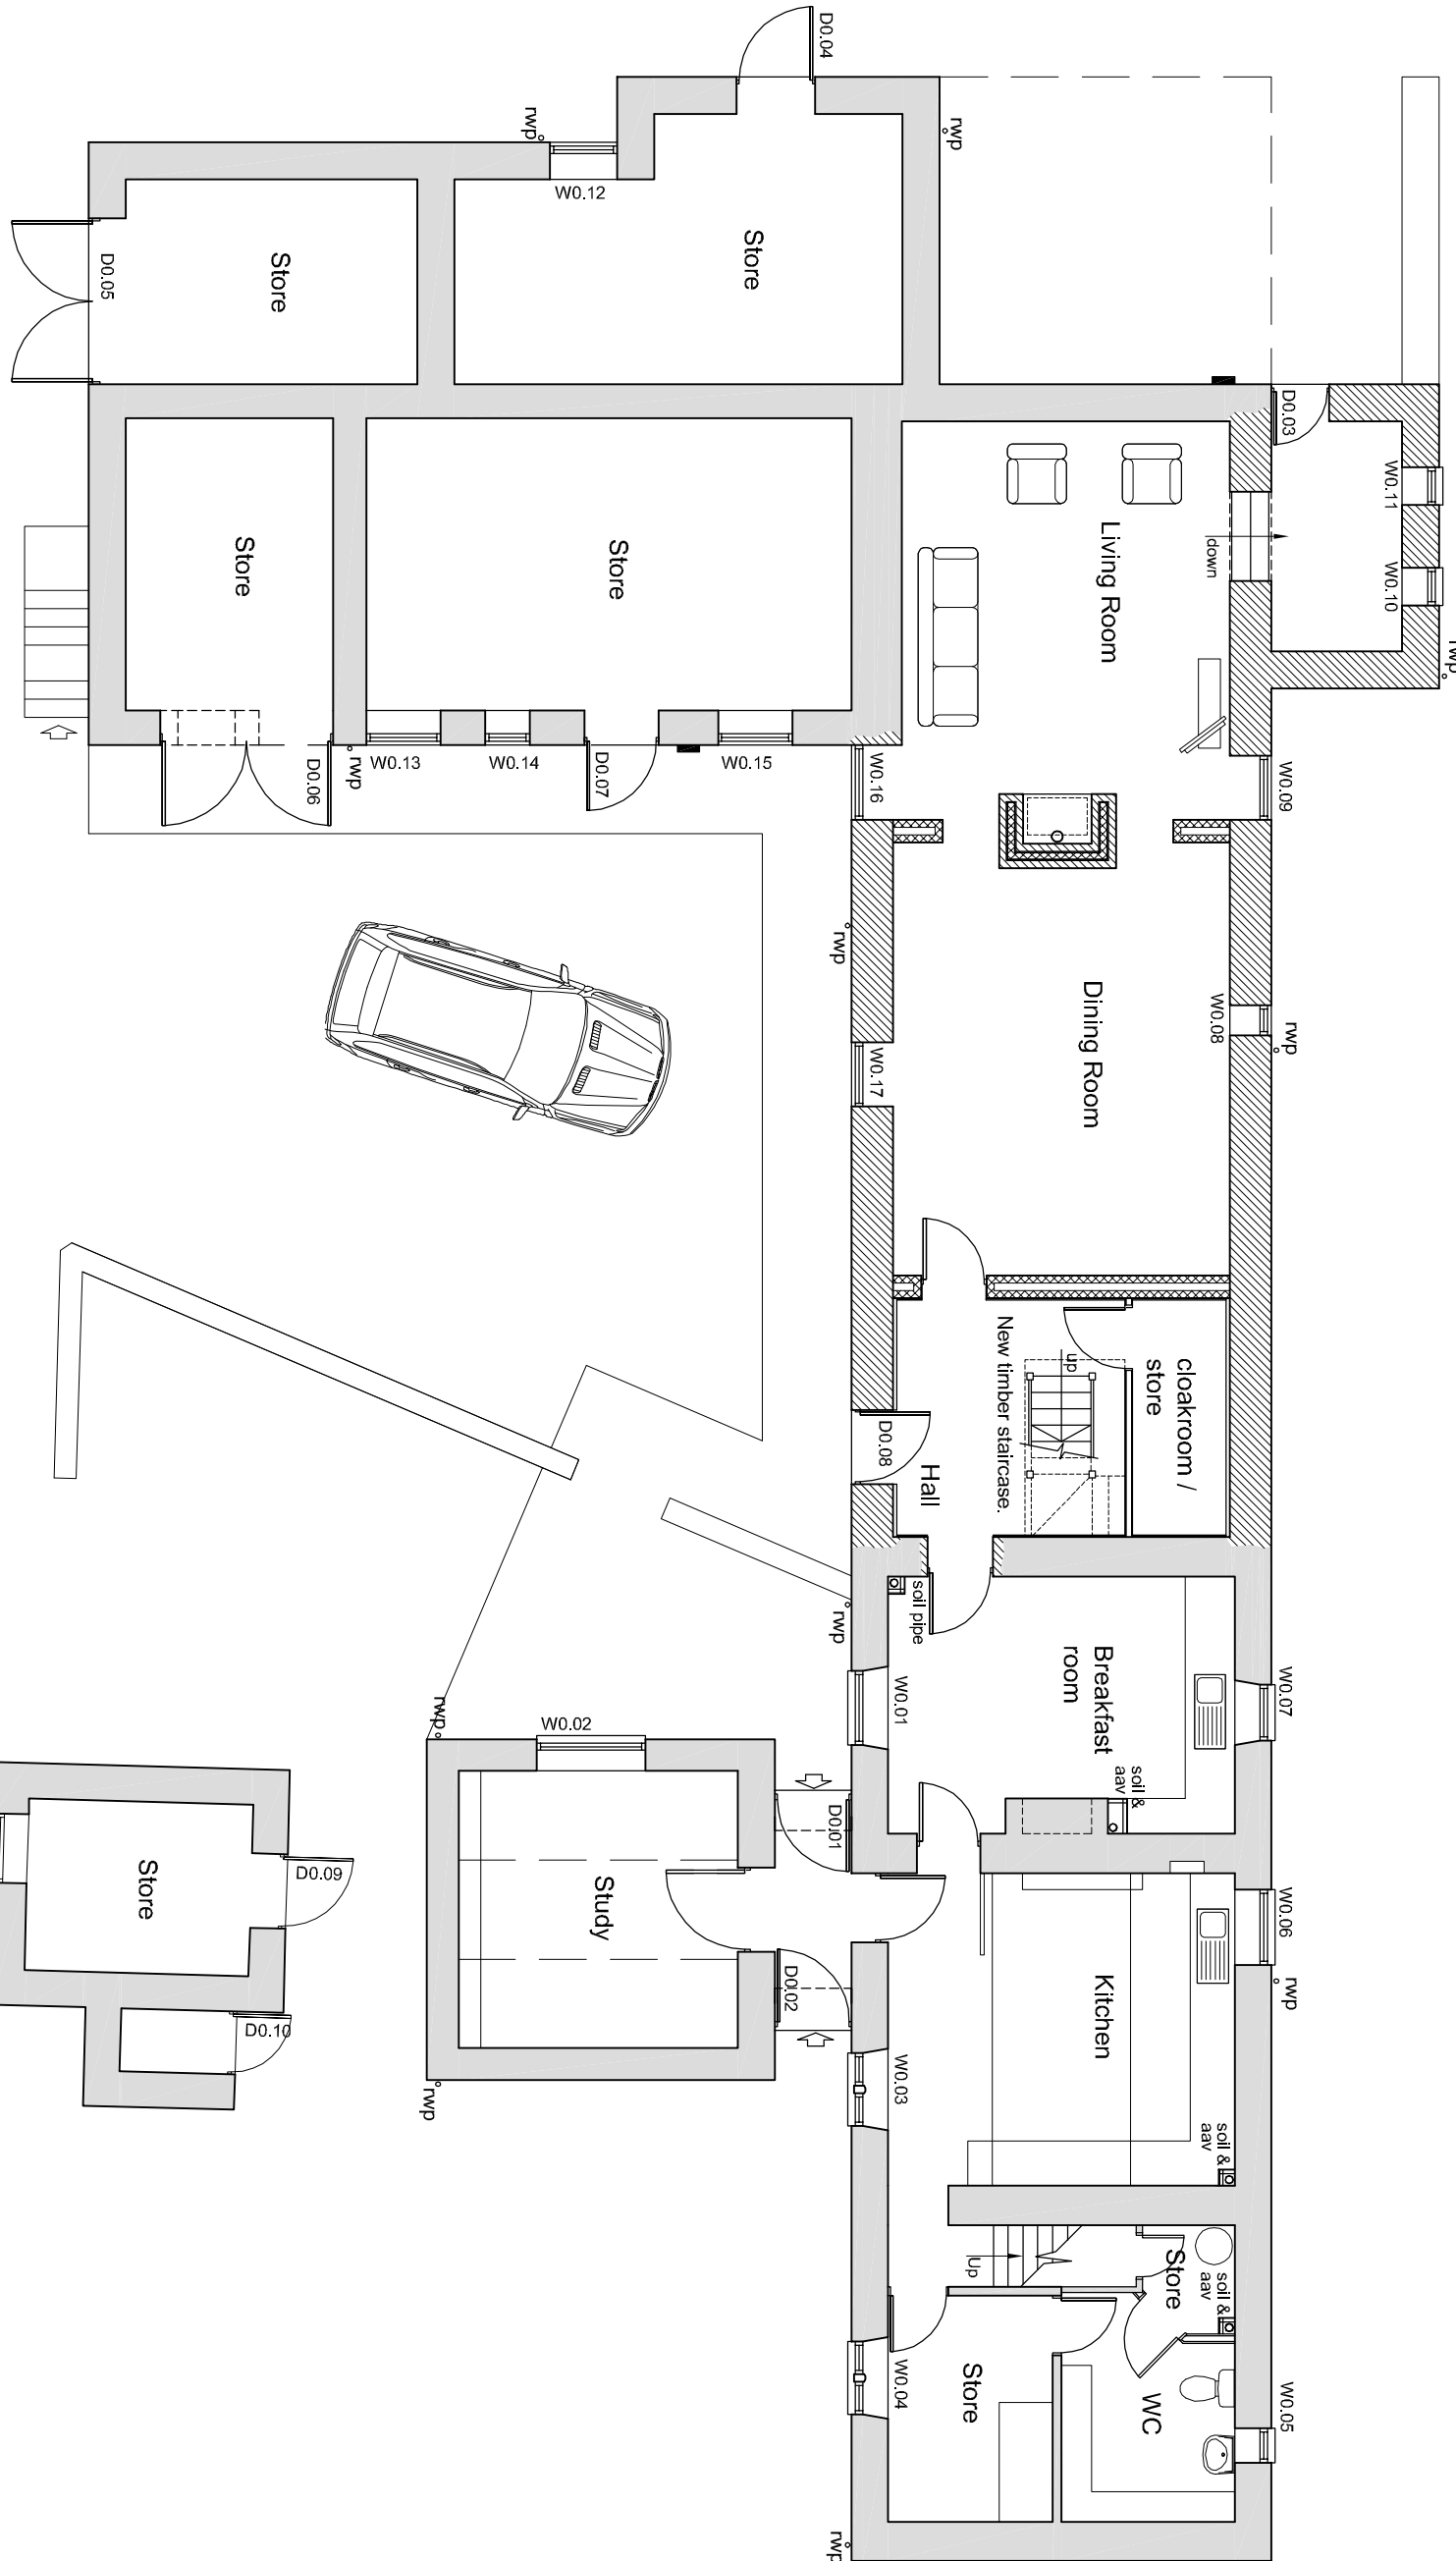

Ground Floor Plan

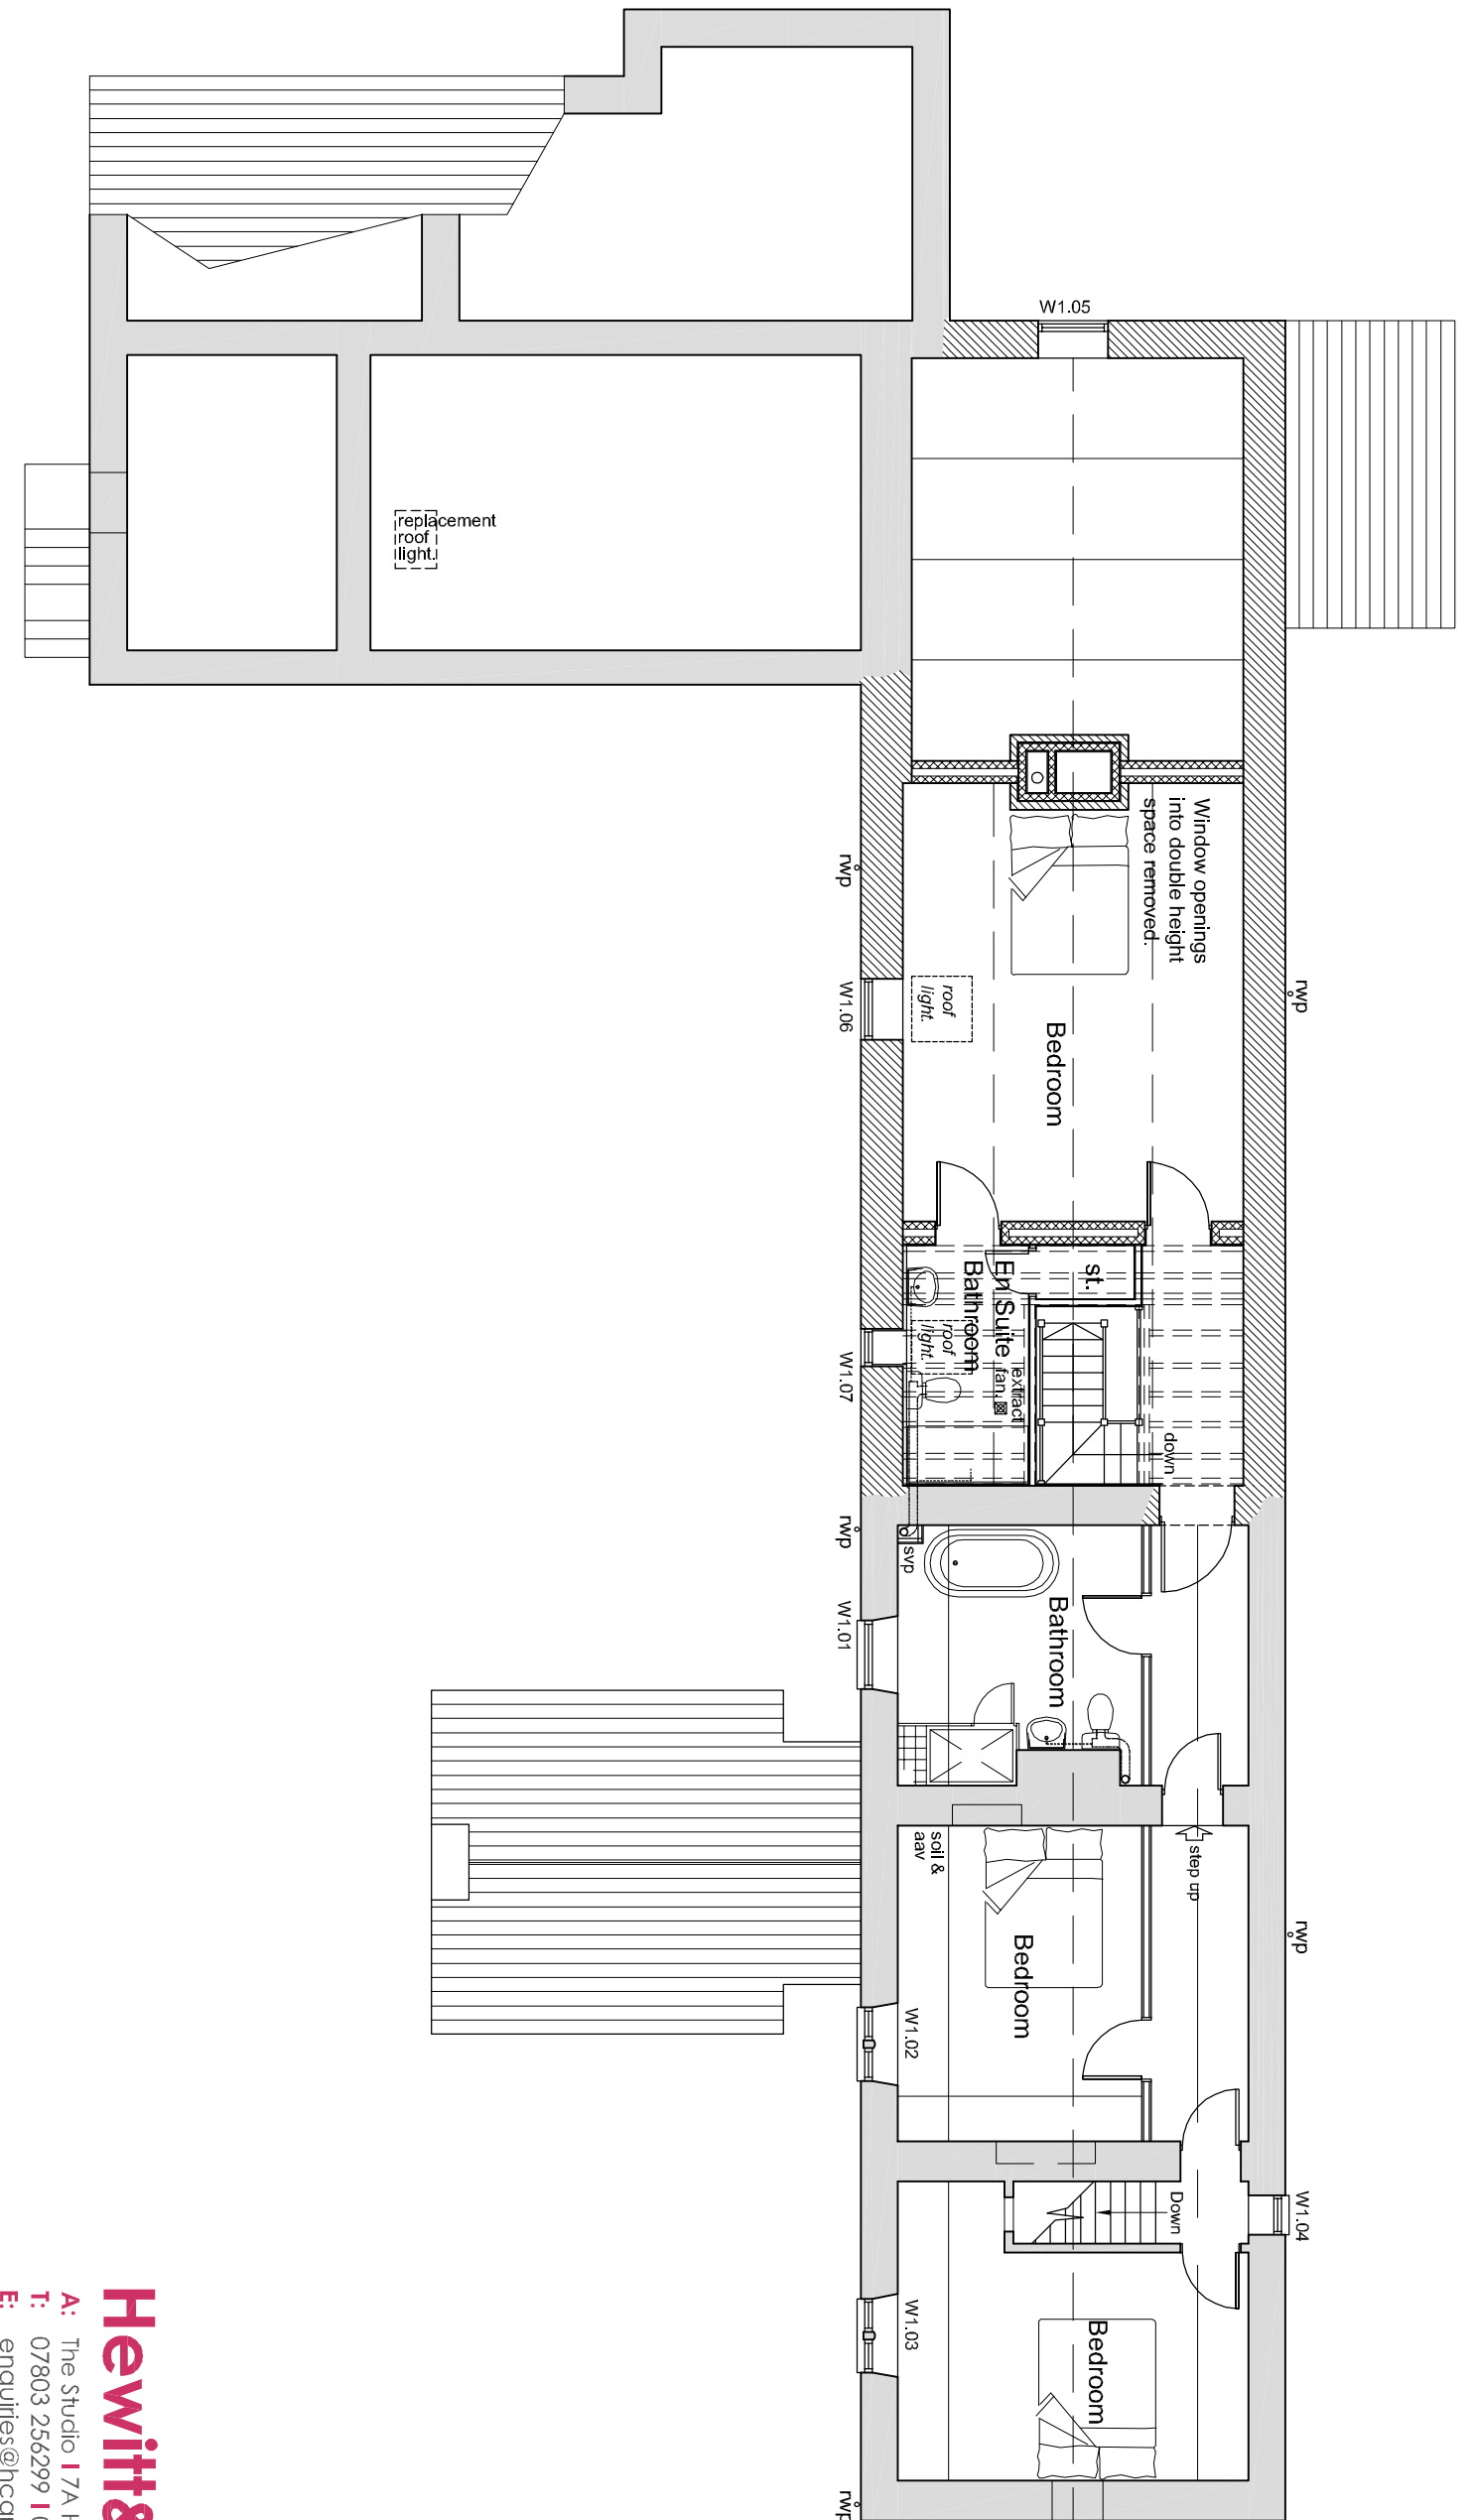

First Floor Plan

Copyright of the drawings is vested in the Architect and it must not be copied or reproduced without consent. Figured dimensions only, care to be taken from the drawing. All construction must suit the site and be acceptable for building and planning. The Architect is not responsible for the construction of the building and is not liable for any variation between drawings and the construction. It is one to DO NOT SCALE OFF THE DRAWING. IF IN DOUBT ASK.

Rev	Drawn	Comments	Date
A	DAB	ROOF LIGHT MODEL REFERENCES ADDED.	25/11/14
B	DAB	ROOM LIGHT TO BATHROOM REDUCED FROM 1021W x 1028H TO 550W x 880H. ROOM LIGHT TO BATHROOM REDUCED FROM 17W x 1028H TO 55W x 880H. TO REMOVED. UNUSUAL DIMENSIONS CHANGED TO REMOVED.	21/01/15

Client
Mr & Mrs Wibberley

Project
Sexton Farm
Ipstones Edge
Ipstones

Title
Proposed Plans and Elevations

Hewitt & Carr Architects

A. The Studio 17A High Street 1 Cheadle 1 Staffordshire ST10 1AA
T. 07930 555991 07773 55376
E. enquiries@hccarchitects.co.uk
W. www.hccarchitects.co.uk

PLANNING

Status
Planning

Date
November 2014

Scale
1:100

Project No
00169 - AL[0]20

Drawn
DAB

Checked

Rev
B