


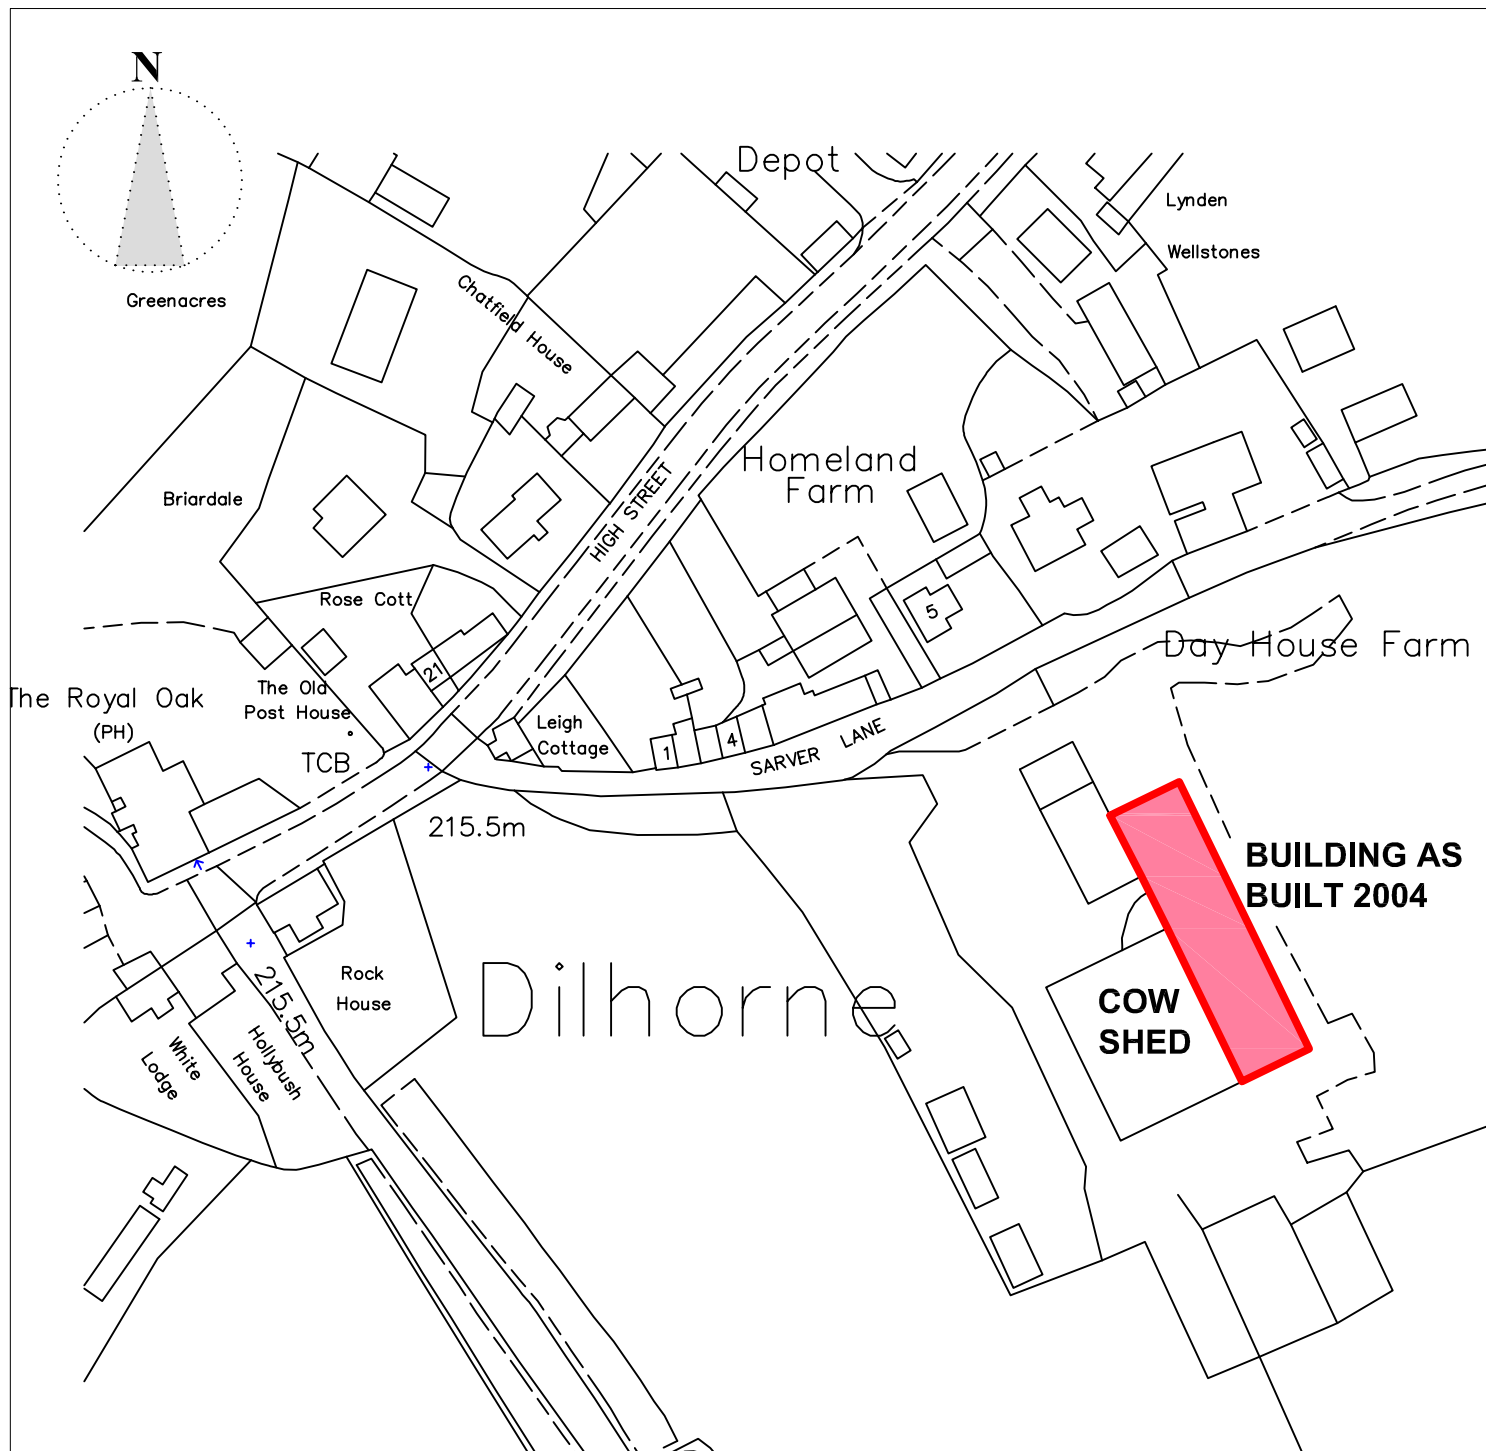

**THE BUILDING COMPLETED IN 2004.
HOMELAND FARM, SARVER LANE, DILHORNE, ST10 2PD**

Scale - 1:1250

Paper size: A4

Date: 24 February 2015

Drawing No: 502-2