



PROPOSED CANOPY DETAIL ELEVATION 1:20

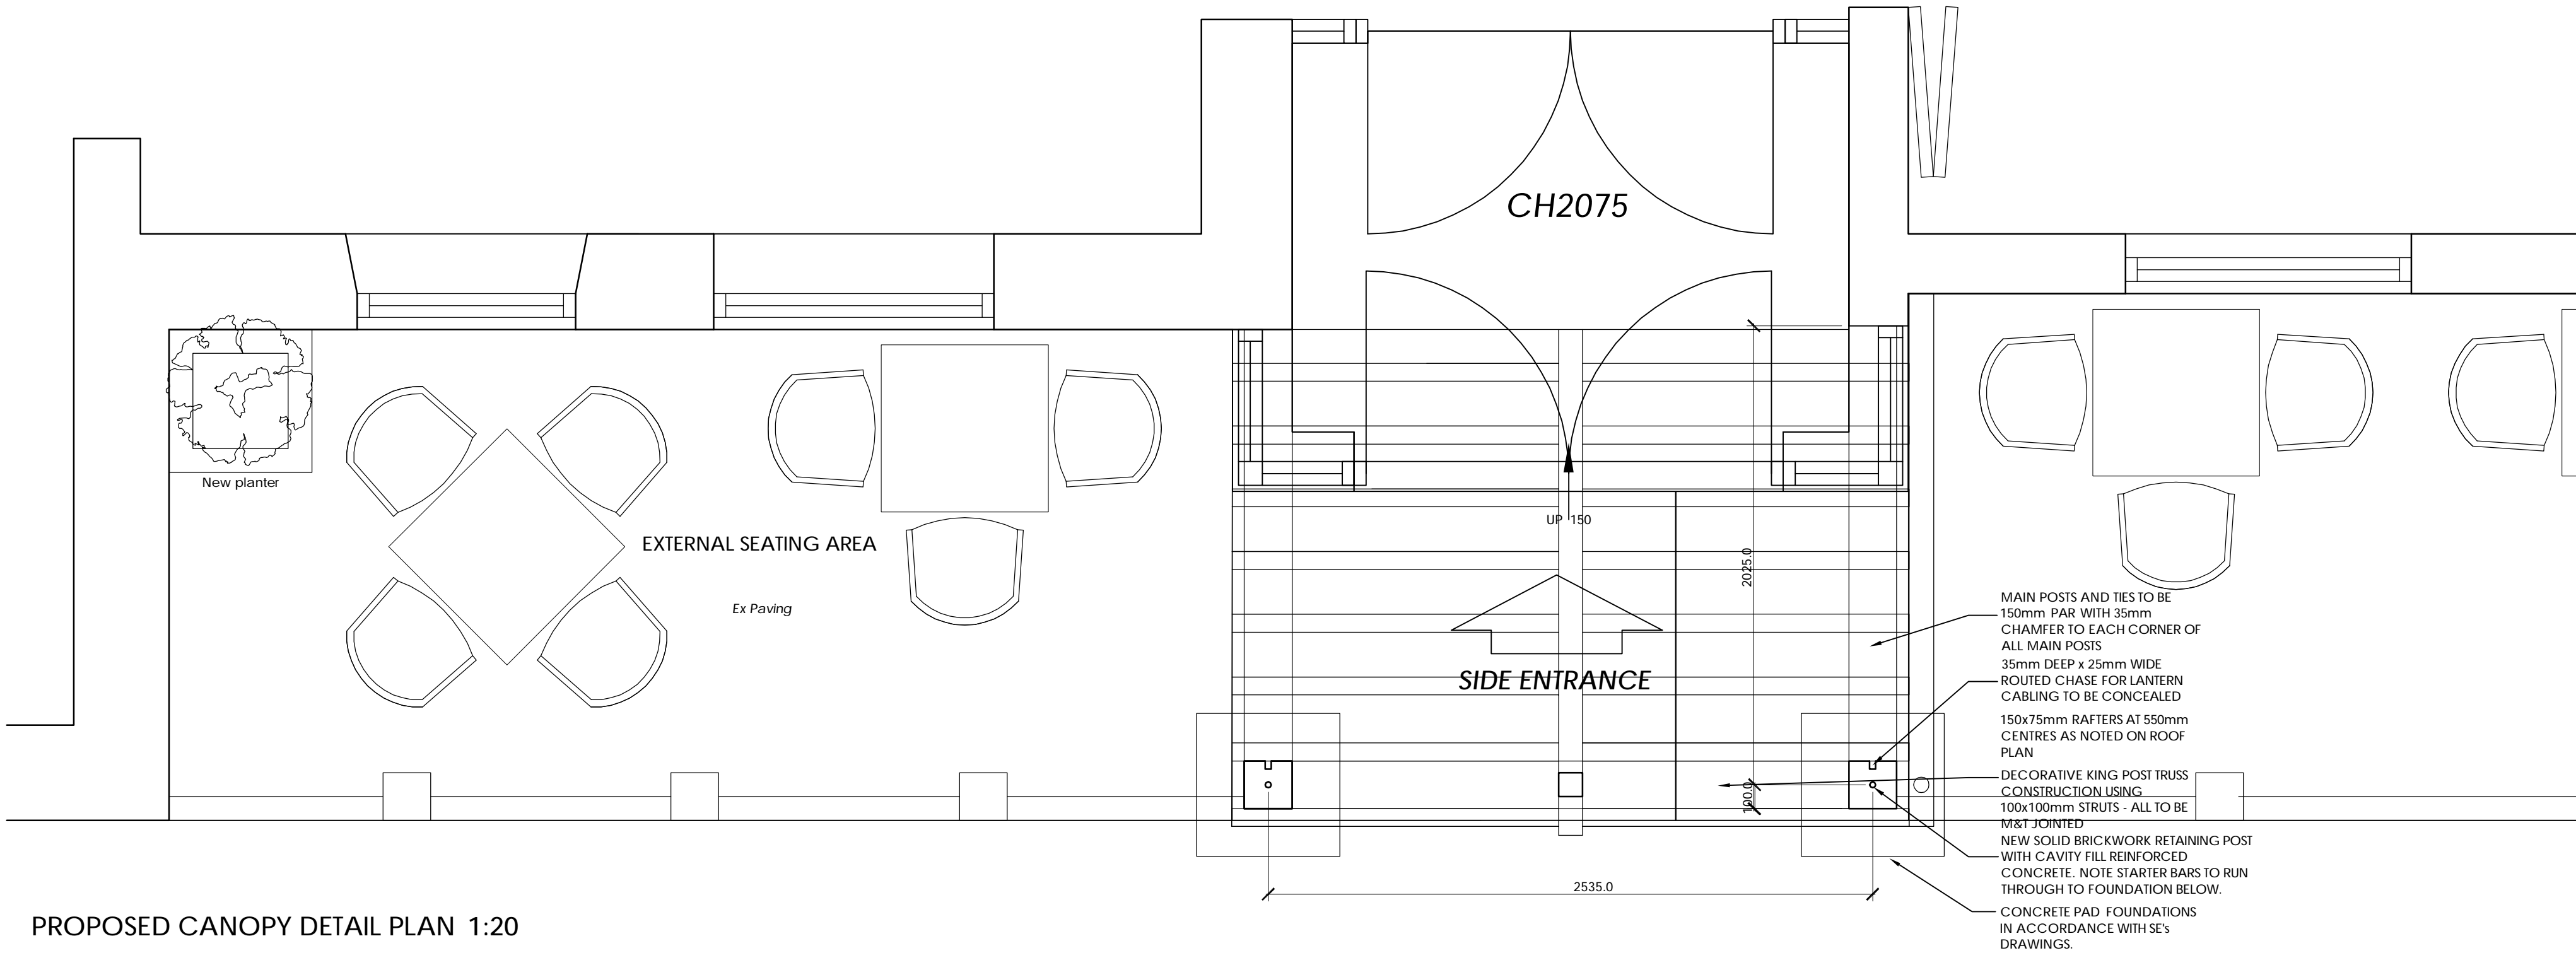

PROPOSED CANOPY DETAIL PLAN 1:20

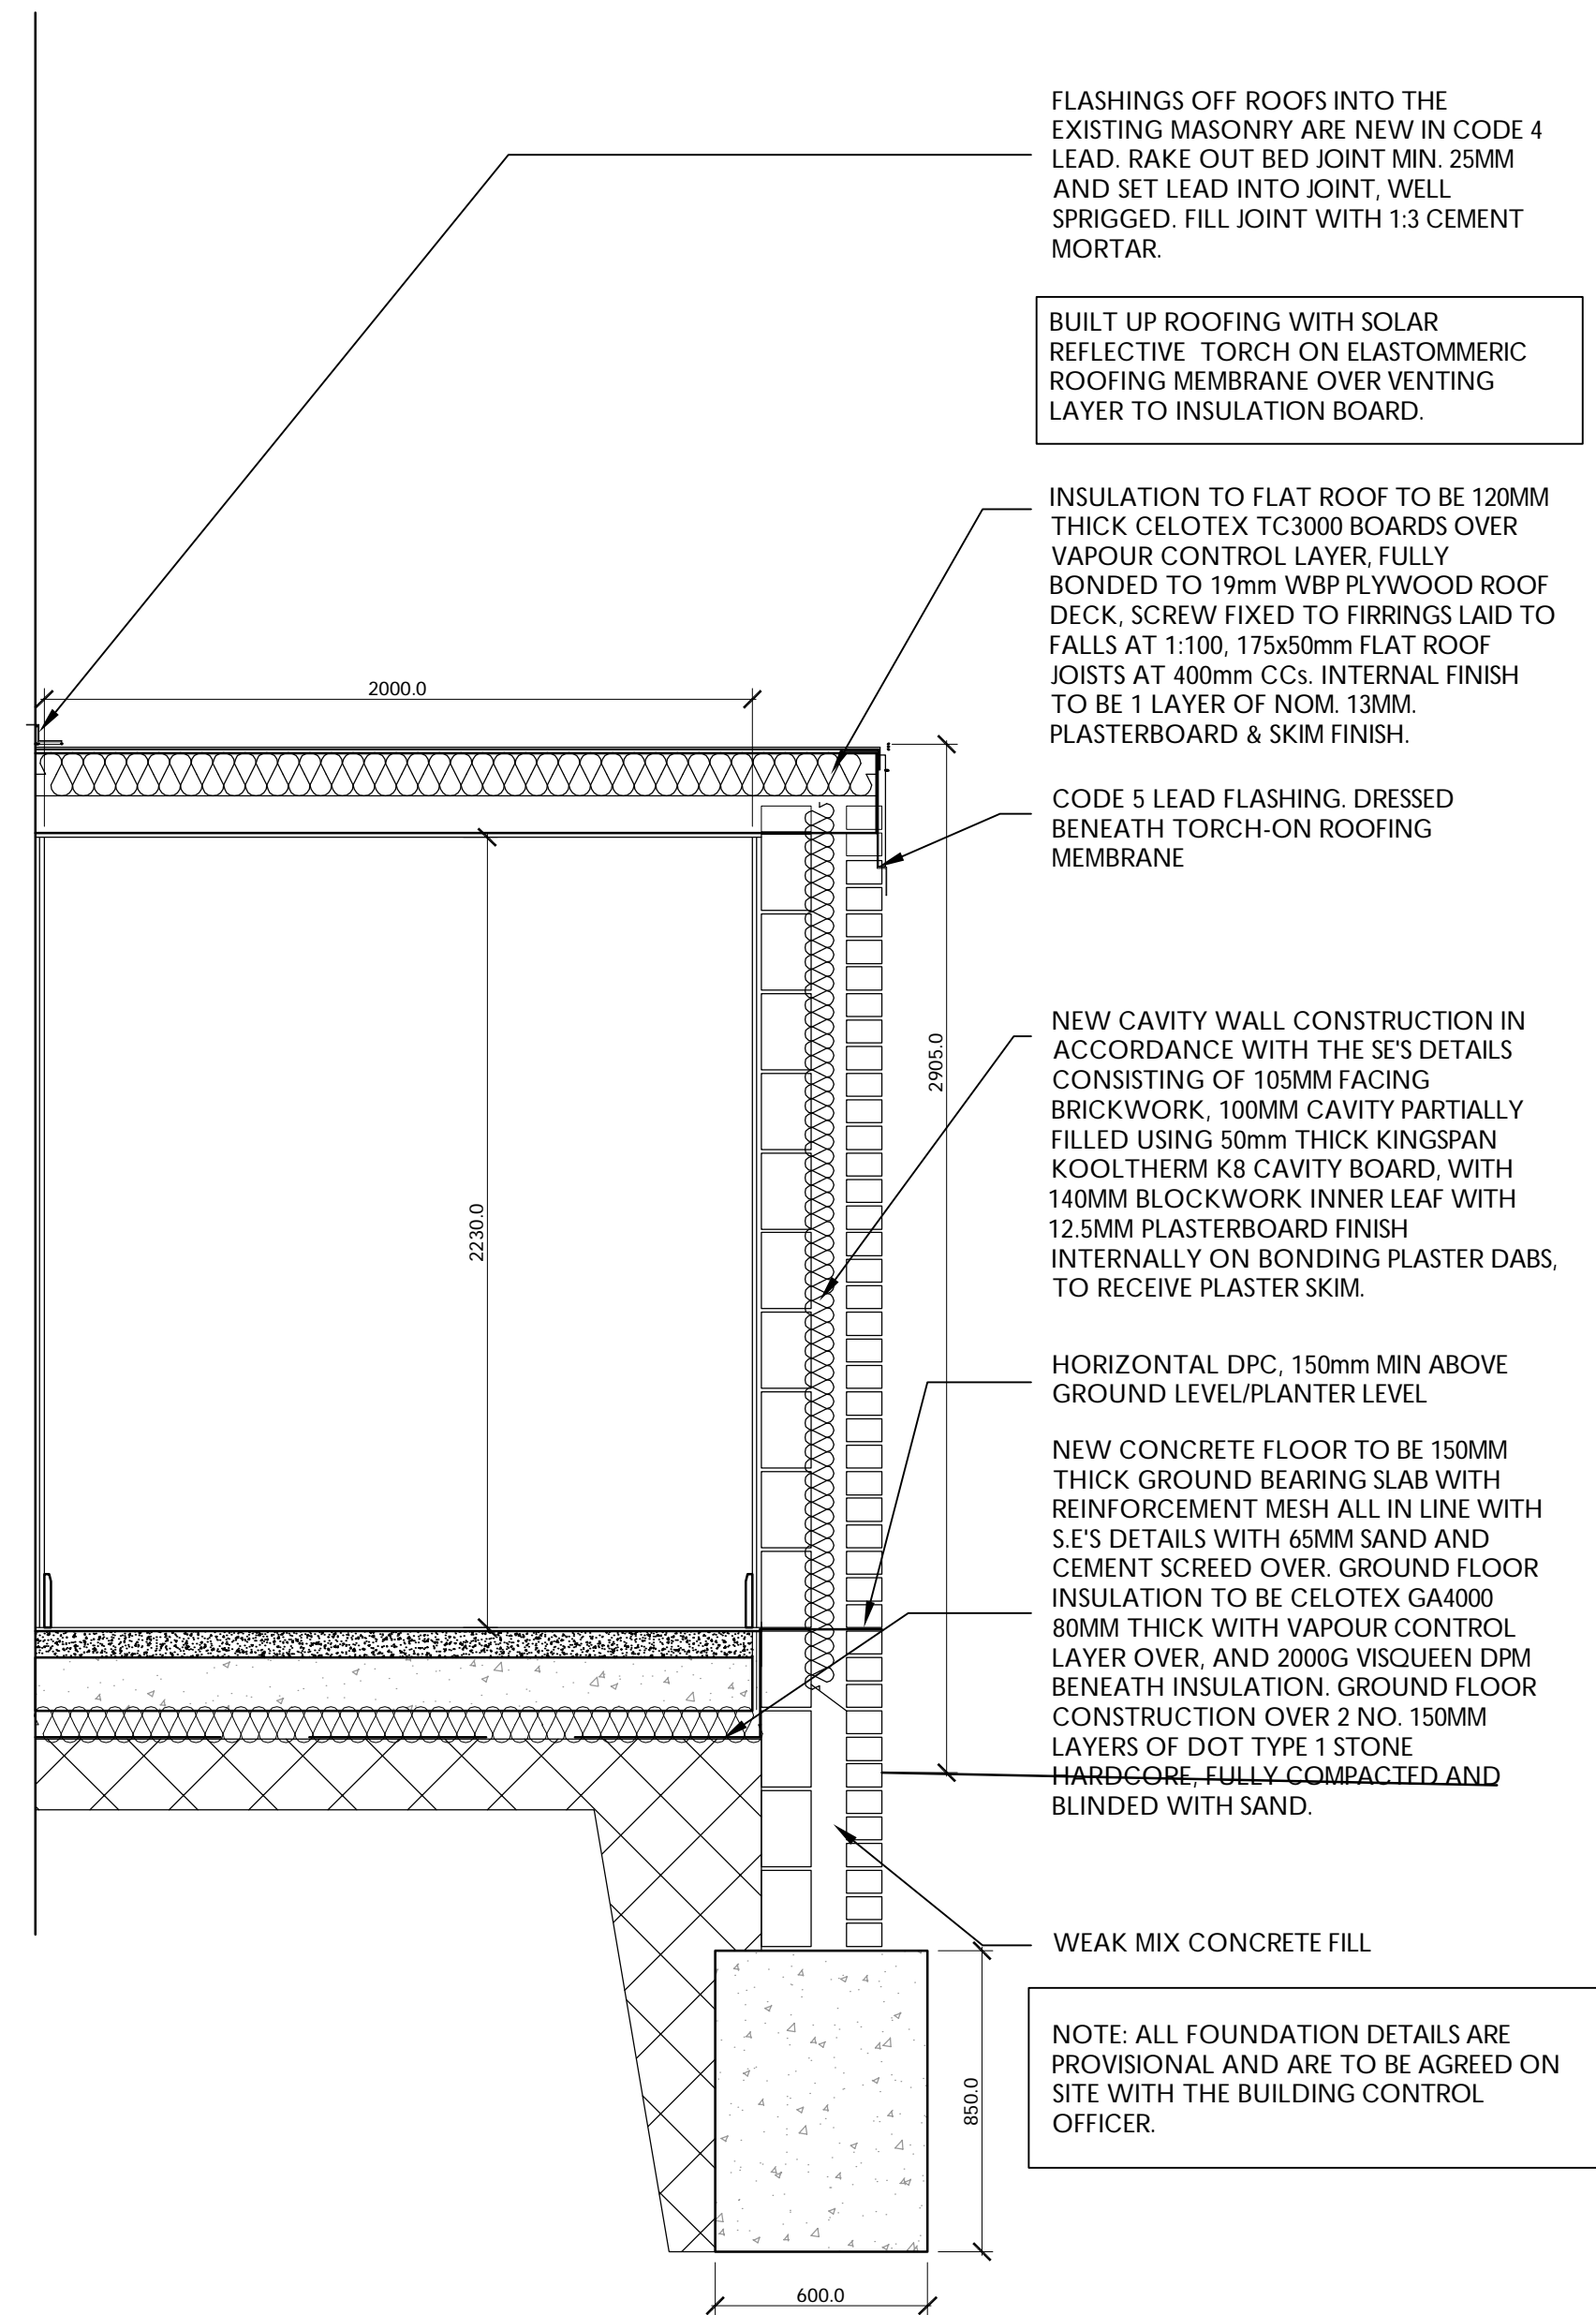

KITCHEN EXTENSION SECTION 1:20

Rev	Description	By	Date
A	Prop' smoking canopy removed from app.	CK	05.03.15

FOR PLANNING CONSENT

CORE DESIGN (UK) LIMITED 26 Shaw Road, Heaton Moor, Stockport, SK4 4AE email: architects@core-design.net website: www.core-design.net telephone: 0161-443-4000 fax: 0161-443-4001	CORE DESIGN
---	----------------

THE KNOT INN,
Station Road, Rushton Spencer, Cheshire, SK11 0QU for
Punch Taverns
EXTENSION/CANOPY DETAILS AS PROPOSED

DRAWN	CK	DATE	Dec 2014	DRAWING NO.	14098-305
SCALE	1:20 @ A1	REV.	A		