

projecting sign

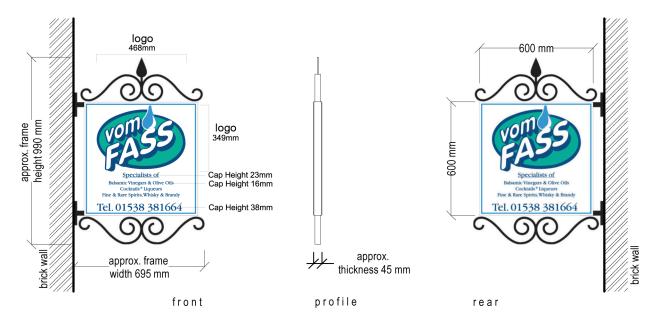

business plate

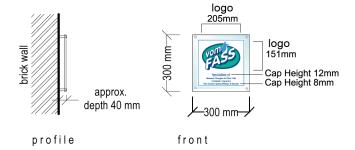

ctd architects ©2015

- 1. This drawing is copyright.
- 2. All dimensions to be checked on site before proceeding.
- Contractor to check/adjust dimensions of new work to suit existing conditions. Do not assume existing structure or details are plumb, square or level.
- 4. Contractor must notify the architect of any discrepancies
- All drawings to be read in conjunction with all other consultants drawings and specs.





Clerk Bank LEEK Staffordshire ST13 5HE

Tel: 01538 373477 Fax: 01538 386503 e: info@ctdarchitects.co.uk

architects I historic building advisors | project managers | landscape & urban designers

Kindred Sprits LTD Vom Fass Franchise

16 Market Place LEEK proposed signage

Proposed Signage Details

PLANNING

Scale: 1:20	A4	:Size	Job No	1501
Drawn: KA	CH	:Chk'd	Date:	23/02/2015
File path: \u00fcdrewings\u0015\t15	501 16 Market I	Place LEEK (Vo	m Fass)l	
Drawing Number:	<u> </u>	<u>7</u>	Revisio	n: Δ