

	Spacing
Cotoneaster Coral Carpet	0.9m
Cotoneaster Conspicua Decora	0.9m
Cytisus Kewensis	0.6m
Genista Lydia	0.6m
Potentilla in variety	0.5m
Santollina	0.5m
Senecio Laxifolius	0.6m

Area B: Taller Shrubs To Be Selected From:-

	Spacing
Cotoneaster Divaicata (against screen)	1.2m
Escallonia in variety	1.0m
Escallonia Ellipica	1.2m
Hypericum Hidcote	0.6m
Olearia Haastii	1.0m
Rosa 'Frau Dagmar Hastrup'	0.6m
Simmlia Foremanii	0.9m
Viburnum Tinus (Laurustinus)	1.2m
Weigela Florida Variegata	1.0m

Area C: Trees To Be Selected From:-

- C. *Betula Pendula*
- D. Cherry Ama-no-gawa
- E. Cherry Kanzan
- F. *Laburnum alpinum*
- G. *Prunus cerasifera nigra*
- H. *Prunus cerasus rhexii*
- I. *Sorbus aria*
- J. Malus - Bonfire
- K. *Gleditsia Sunburst*
- L. *Sorb Acuparia*
- M. *Grataegus Coccinea*

xii

a

PLANNING

Rev	Details	Alt.	Date/Chk
-----	---------	------	----------

CLIENT

Mr. W. Nixon

PROJECT

Proposed Garage Redevelopment at
Mill House Garage, Rushton Spencer,
Macclesfield, SK11 0QX


DRAWING

March 2015: Proposed site layout

		SCALE@A2 1:200	DATE 03/15
DRAWING NUMBER 13/03189/ 105		REVISION	DRAWN BY RGC
			CHECKED BY



Barn 5a
Sutton Hall Farm, Sutton Maddock
Shropshire TF119NQ
Tel 01952 730 492 Fax 01952 730 492/863

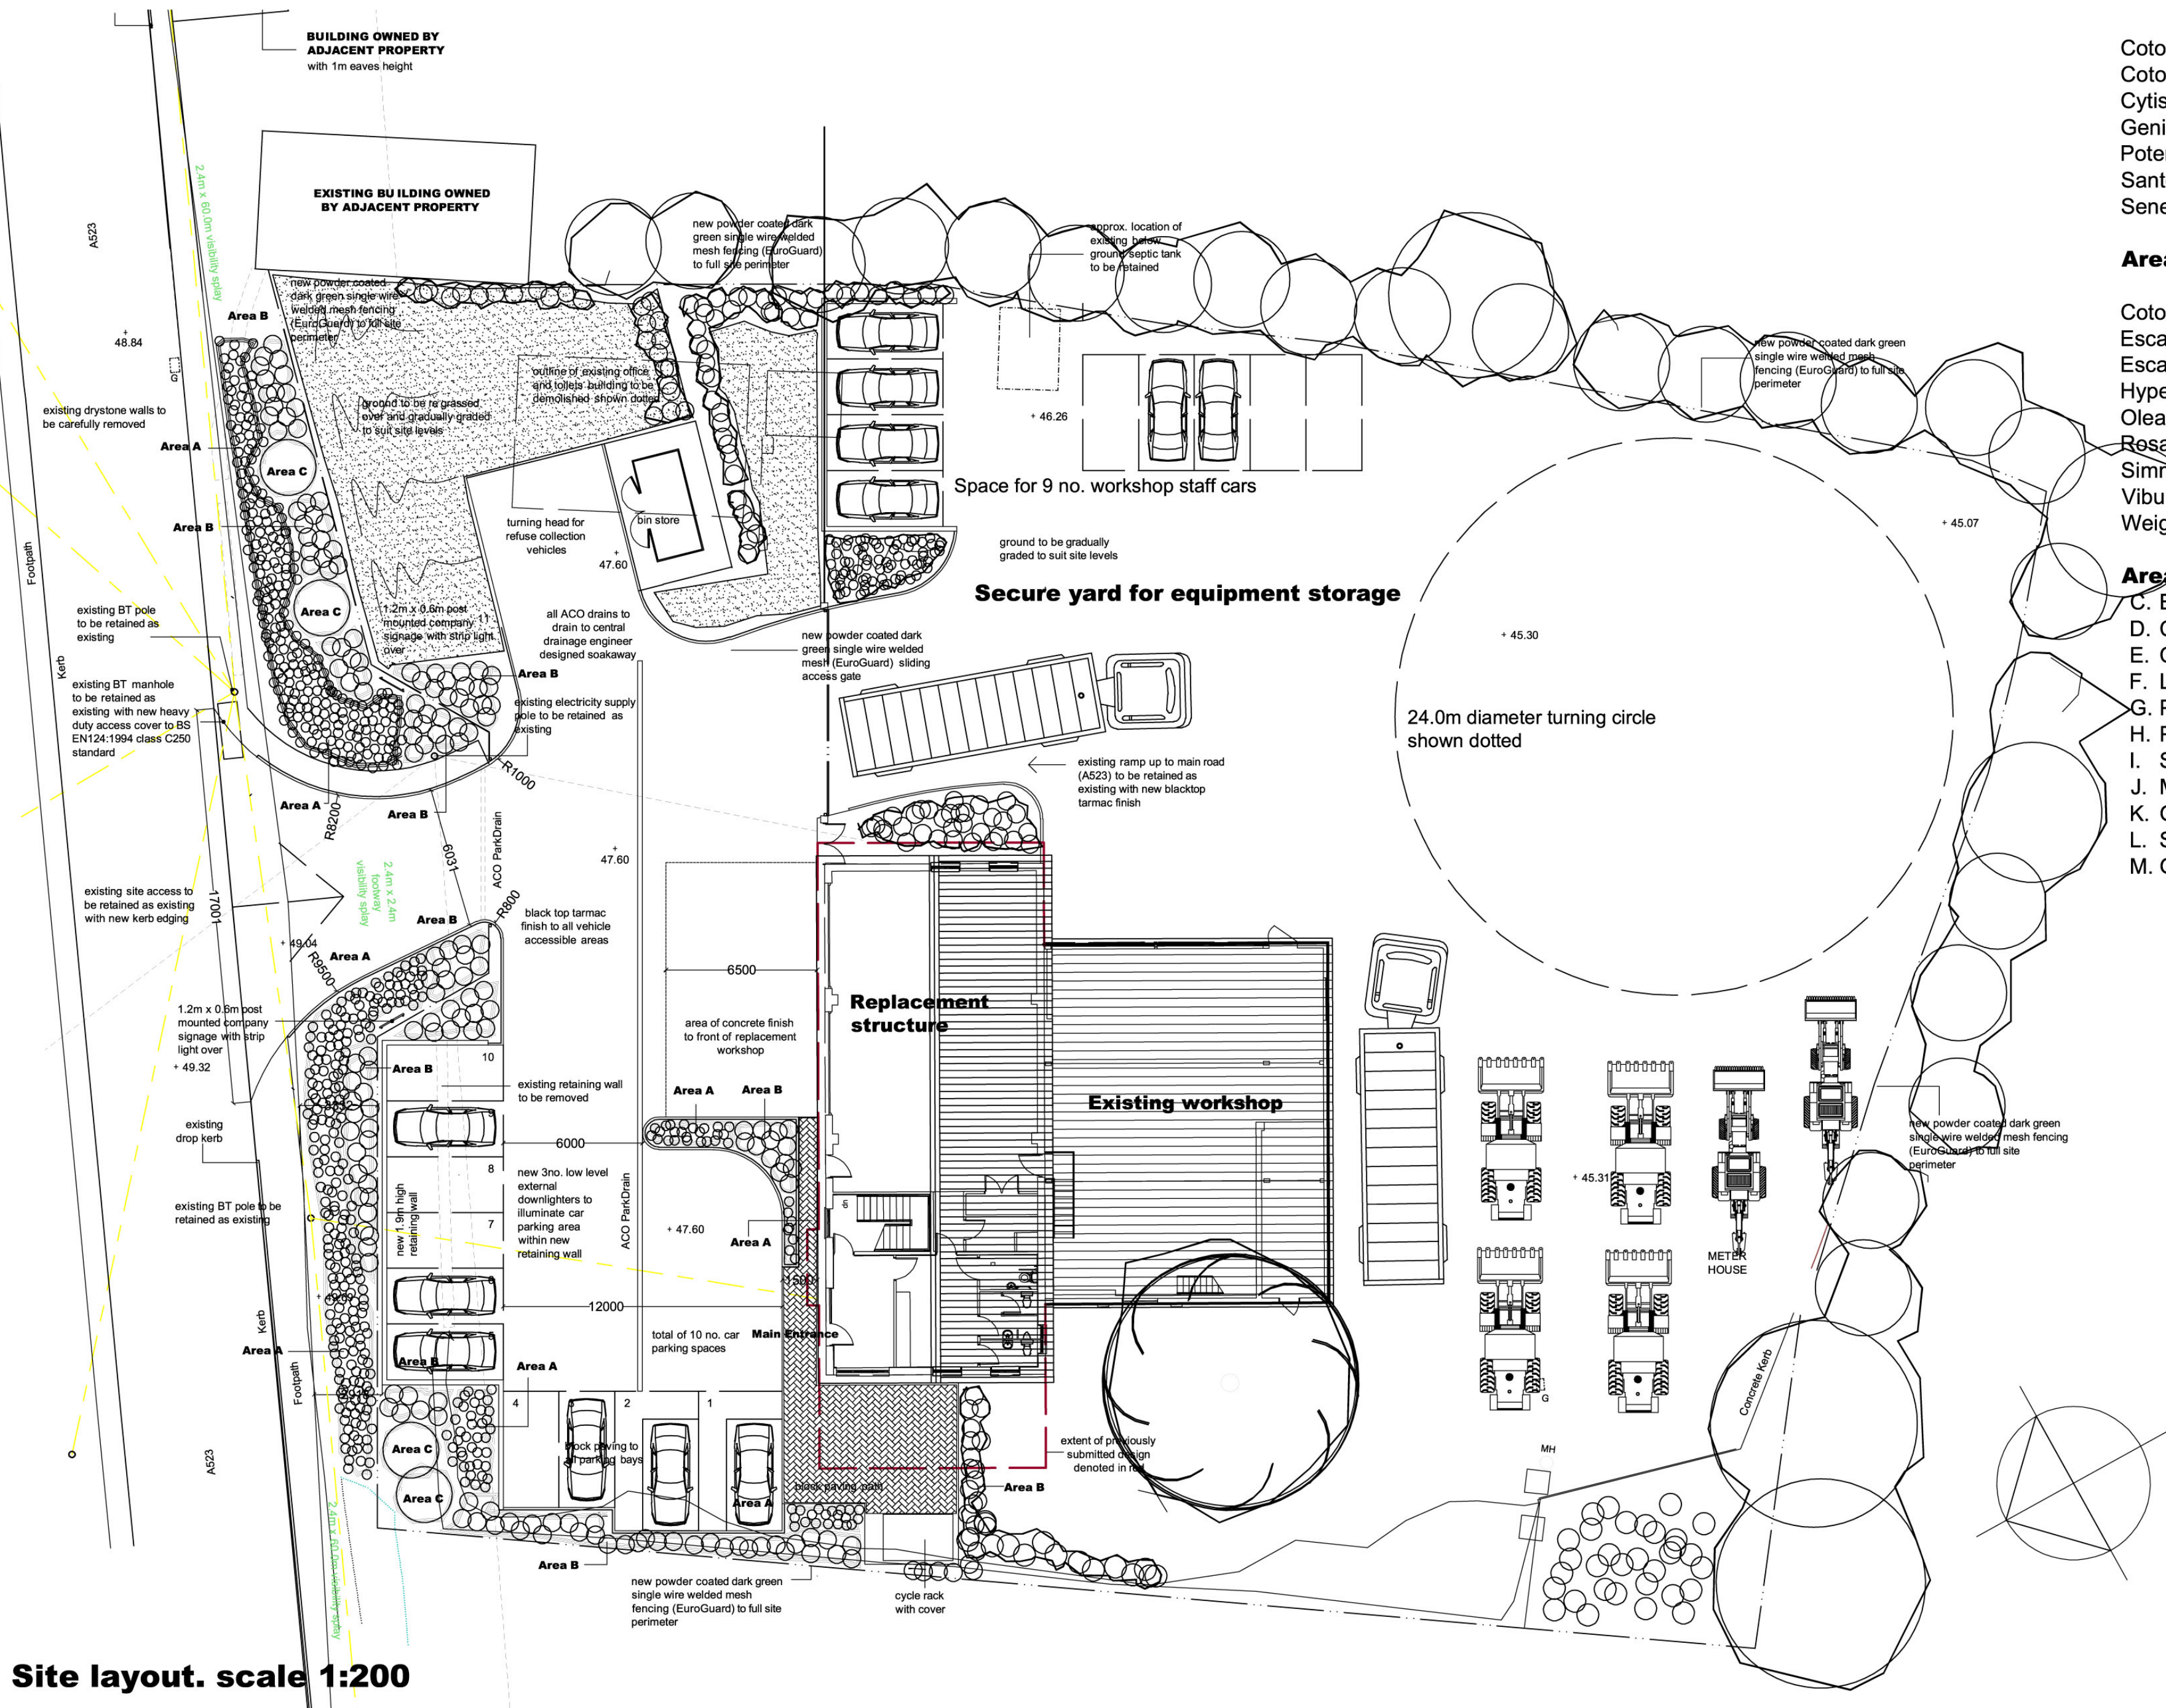

Site layout. scale 1:200