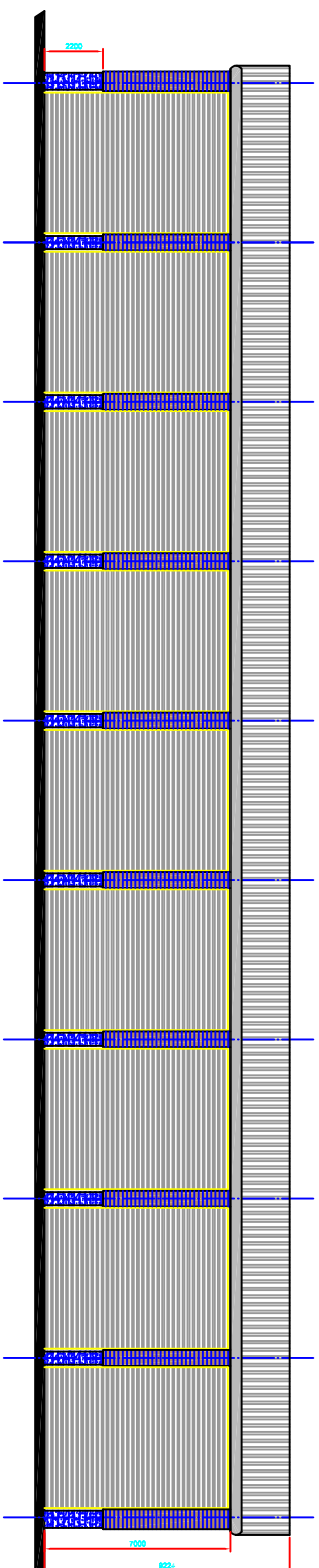
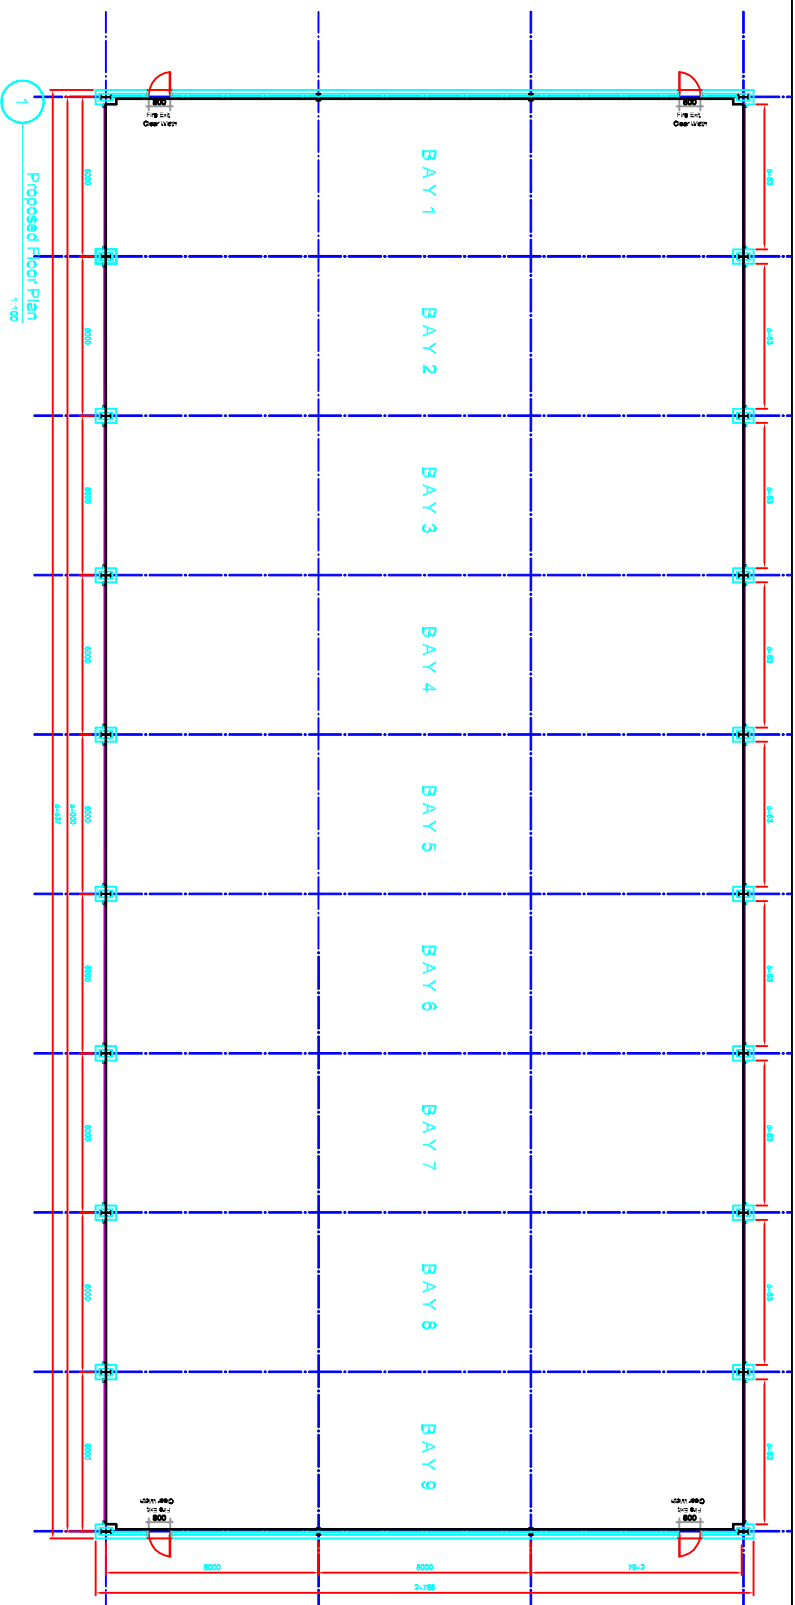


Roof Aluminium raised beam system.

WALLS (upper) Treated Siberian Larch

WALLS (lower) Besbick Millenium Smooth York facing

WINDOWS Dark Grey Aluminium

[illegible]