

Notes:

Notes:

This drawing is the copyright and property of The Royal Bank of Scotland plc.
It must not be copied or published without written consent.

Do not scale from this drawing.


STYLES & WOOD
DESIGN

Aspect House
Manchesters Road
Allitninch WA14 5PG
t: +44 (0)161 926 6000
www.stylesandwood.co.uk

LEGEND - DEMOLITIONS

Downtakings / Removals

No Works

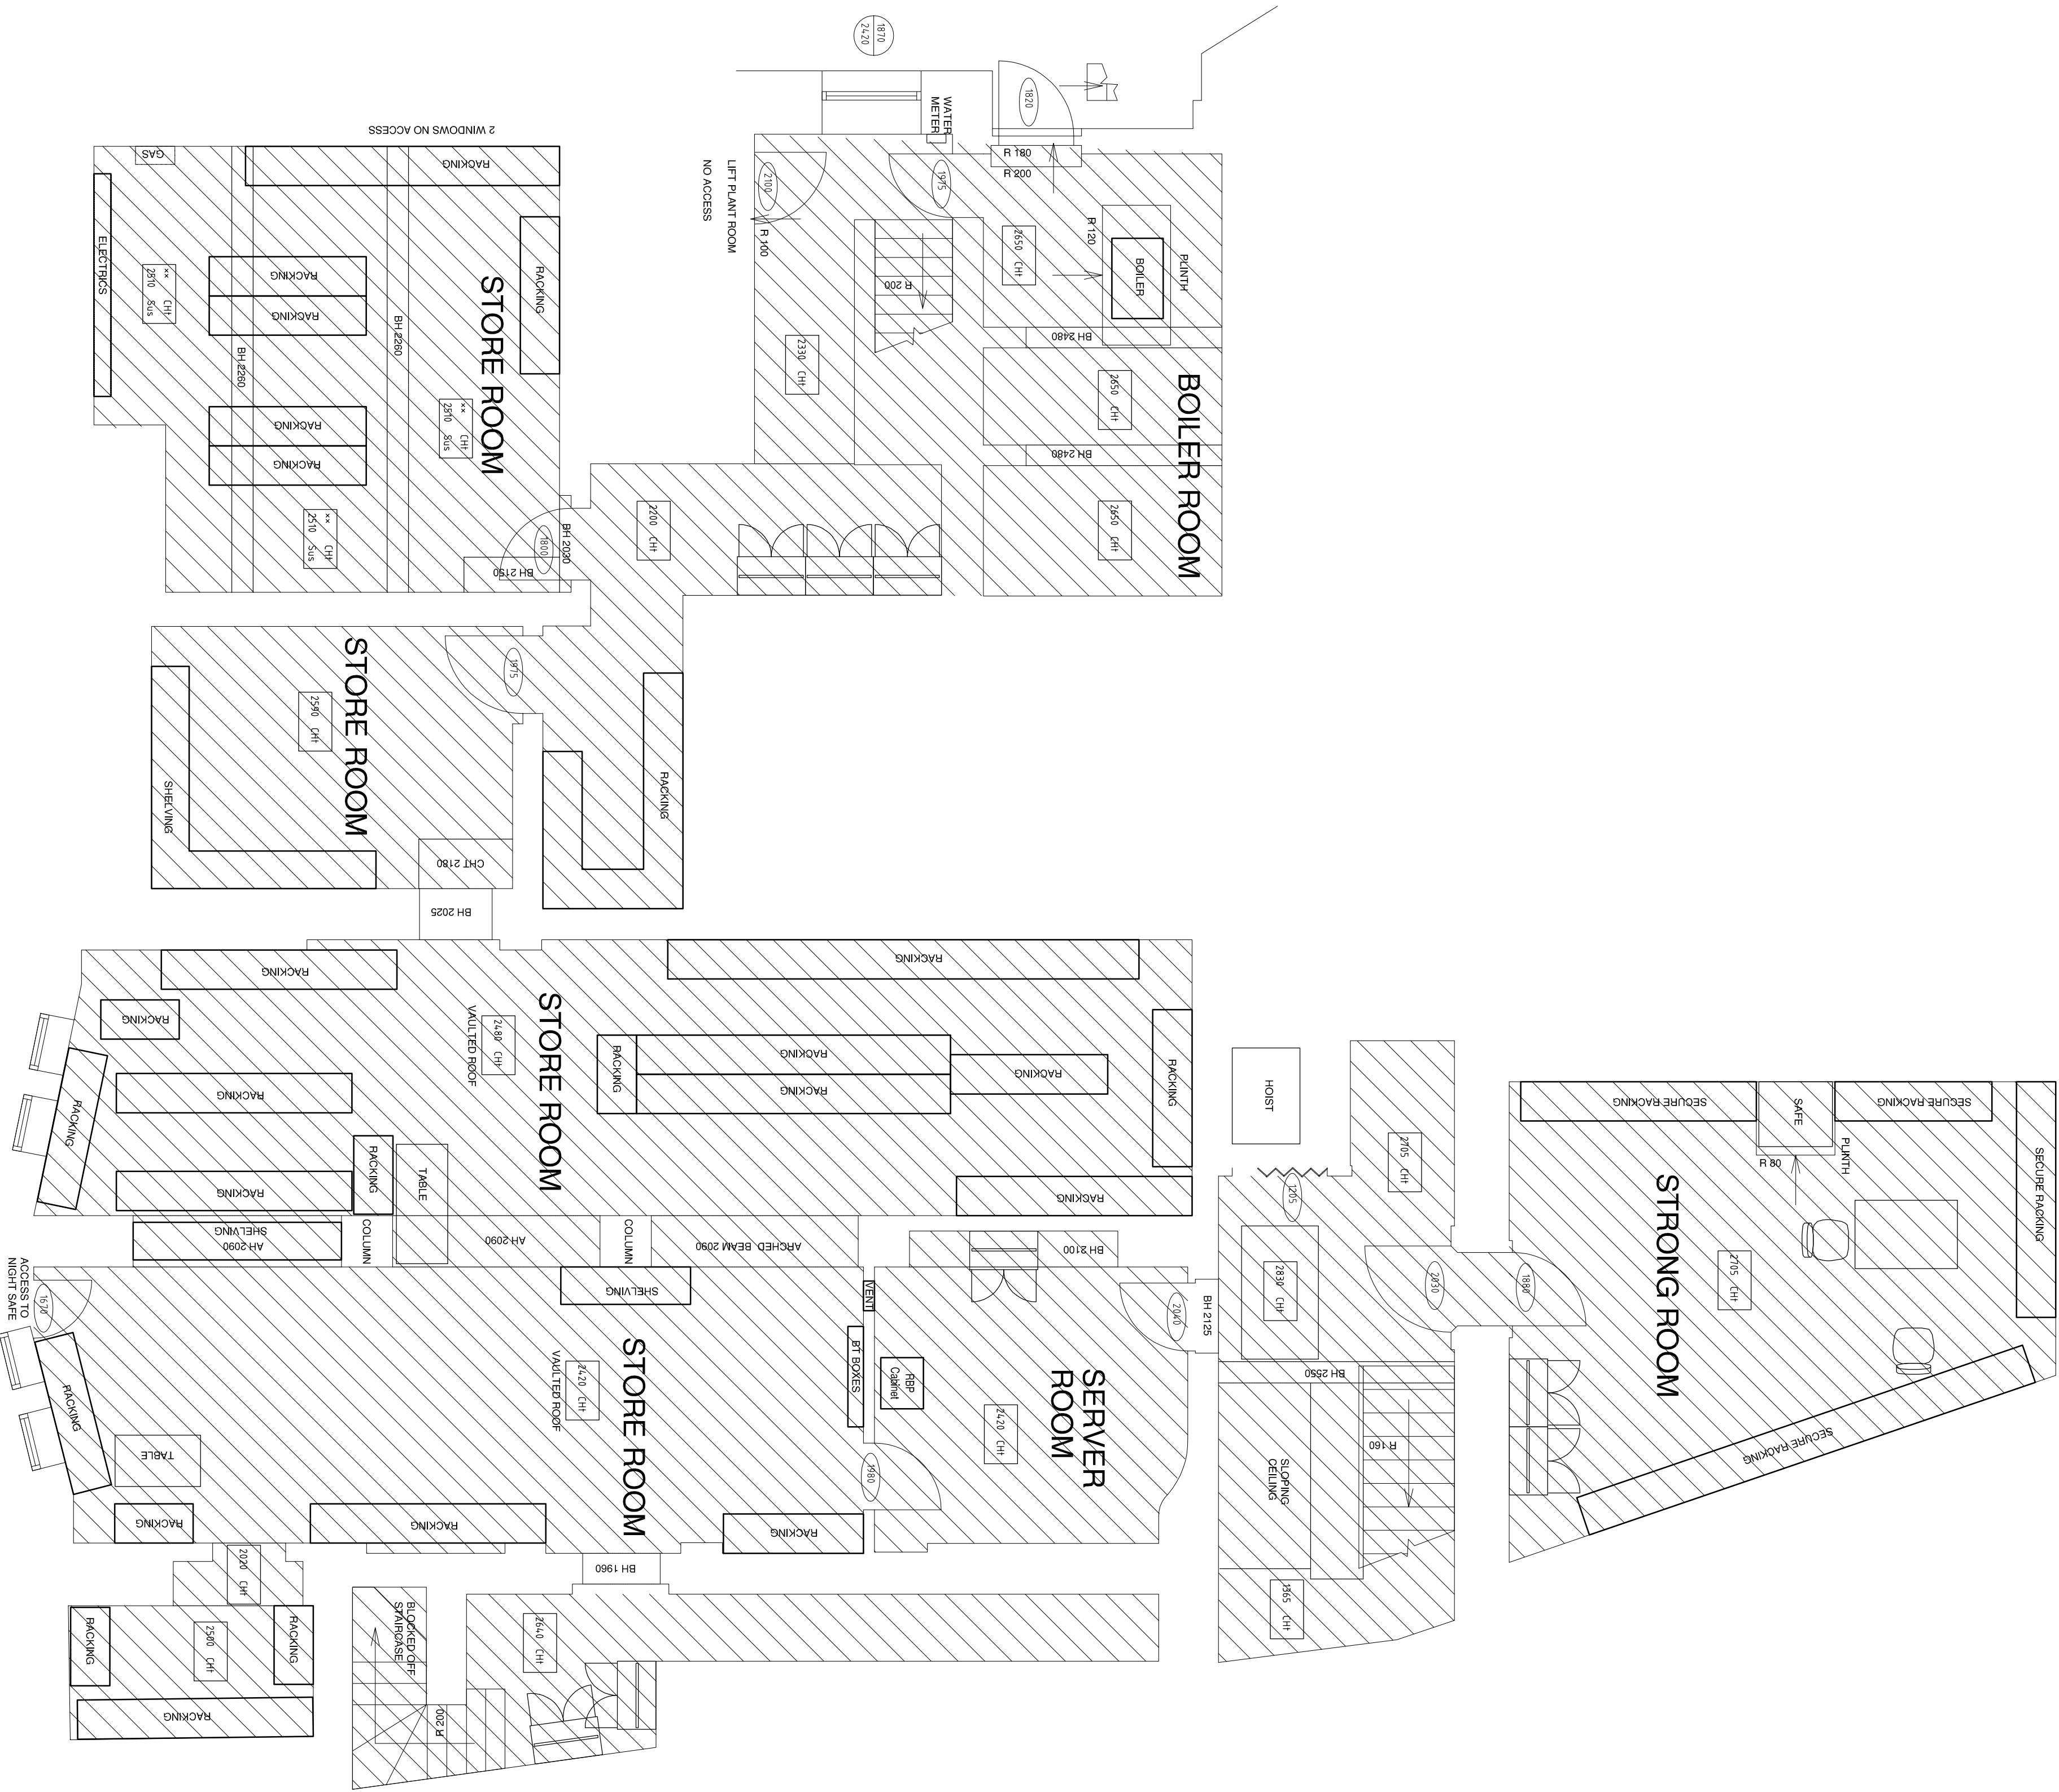

PLANNING

rev	description	date
-----	-------------	------

[illegible]

RBS
The Royal Bank of Scotland Group

project

24 DERBY STREET, LEEK
STAFFORDSHIRE, ST13 5AF

title

**BASEMENT
AS EXISTING**

scale
1:50 @ A1

dm	chk	app
TD	-	

date	date	date
11.11.15	-	

brand	consultants' drawing number

D0674-007-004 