
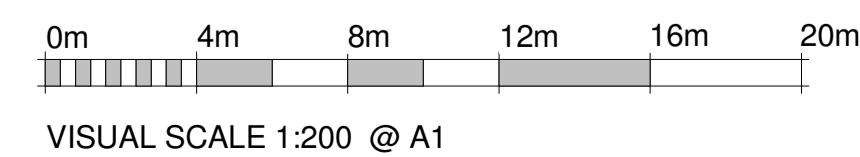


Waste pipe to be HepWaste or similar plumbing pipes & fittings, laid to fall. All drain runs shown on the drawing are to be checked for their exact position, suitability, if found unsatisfactory the Contractor is to report to the Architect prior to carry out the work, otherwise cleaned out system replacing any broken pipes as necessary.

The Contractor is to allow for the protection of any sewer runs still in use during the works.

New drainage to be Osma soil & waste, 100mm drainage pipe work on Osma suspended bracketing system, laid to fall as shown on drawing into existing SVP outlets linked to existing M.H.s, connected to existing sewer systems.

Drainage to be connected to existing drainage outlets where appropriate or if indicated to new stub stacks on new drain runs.

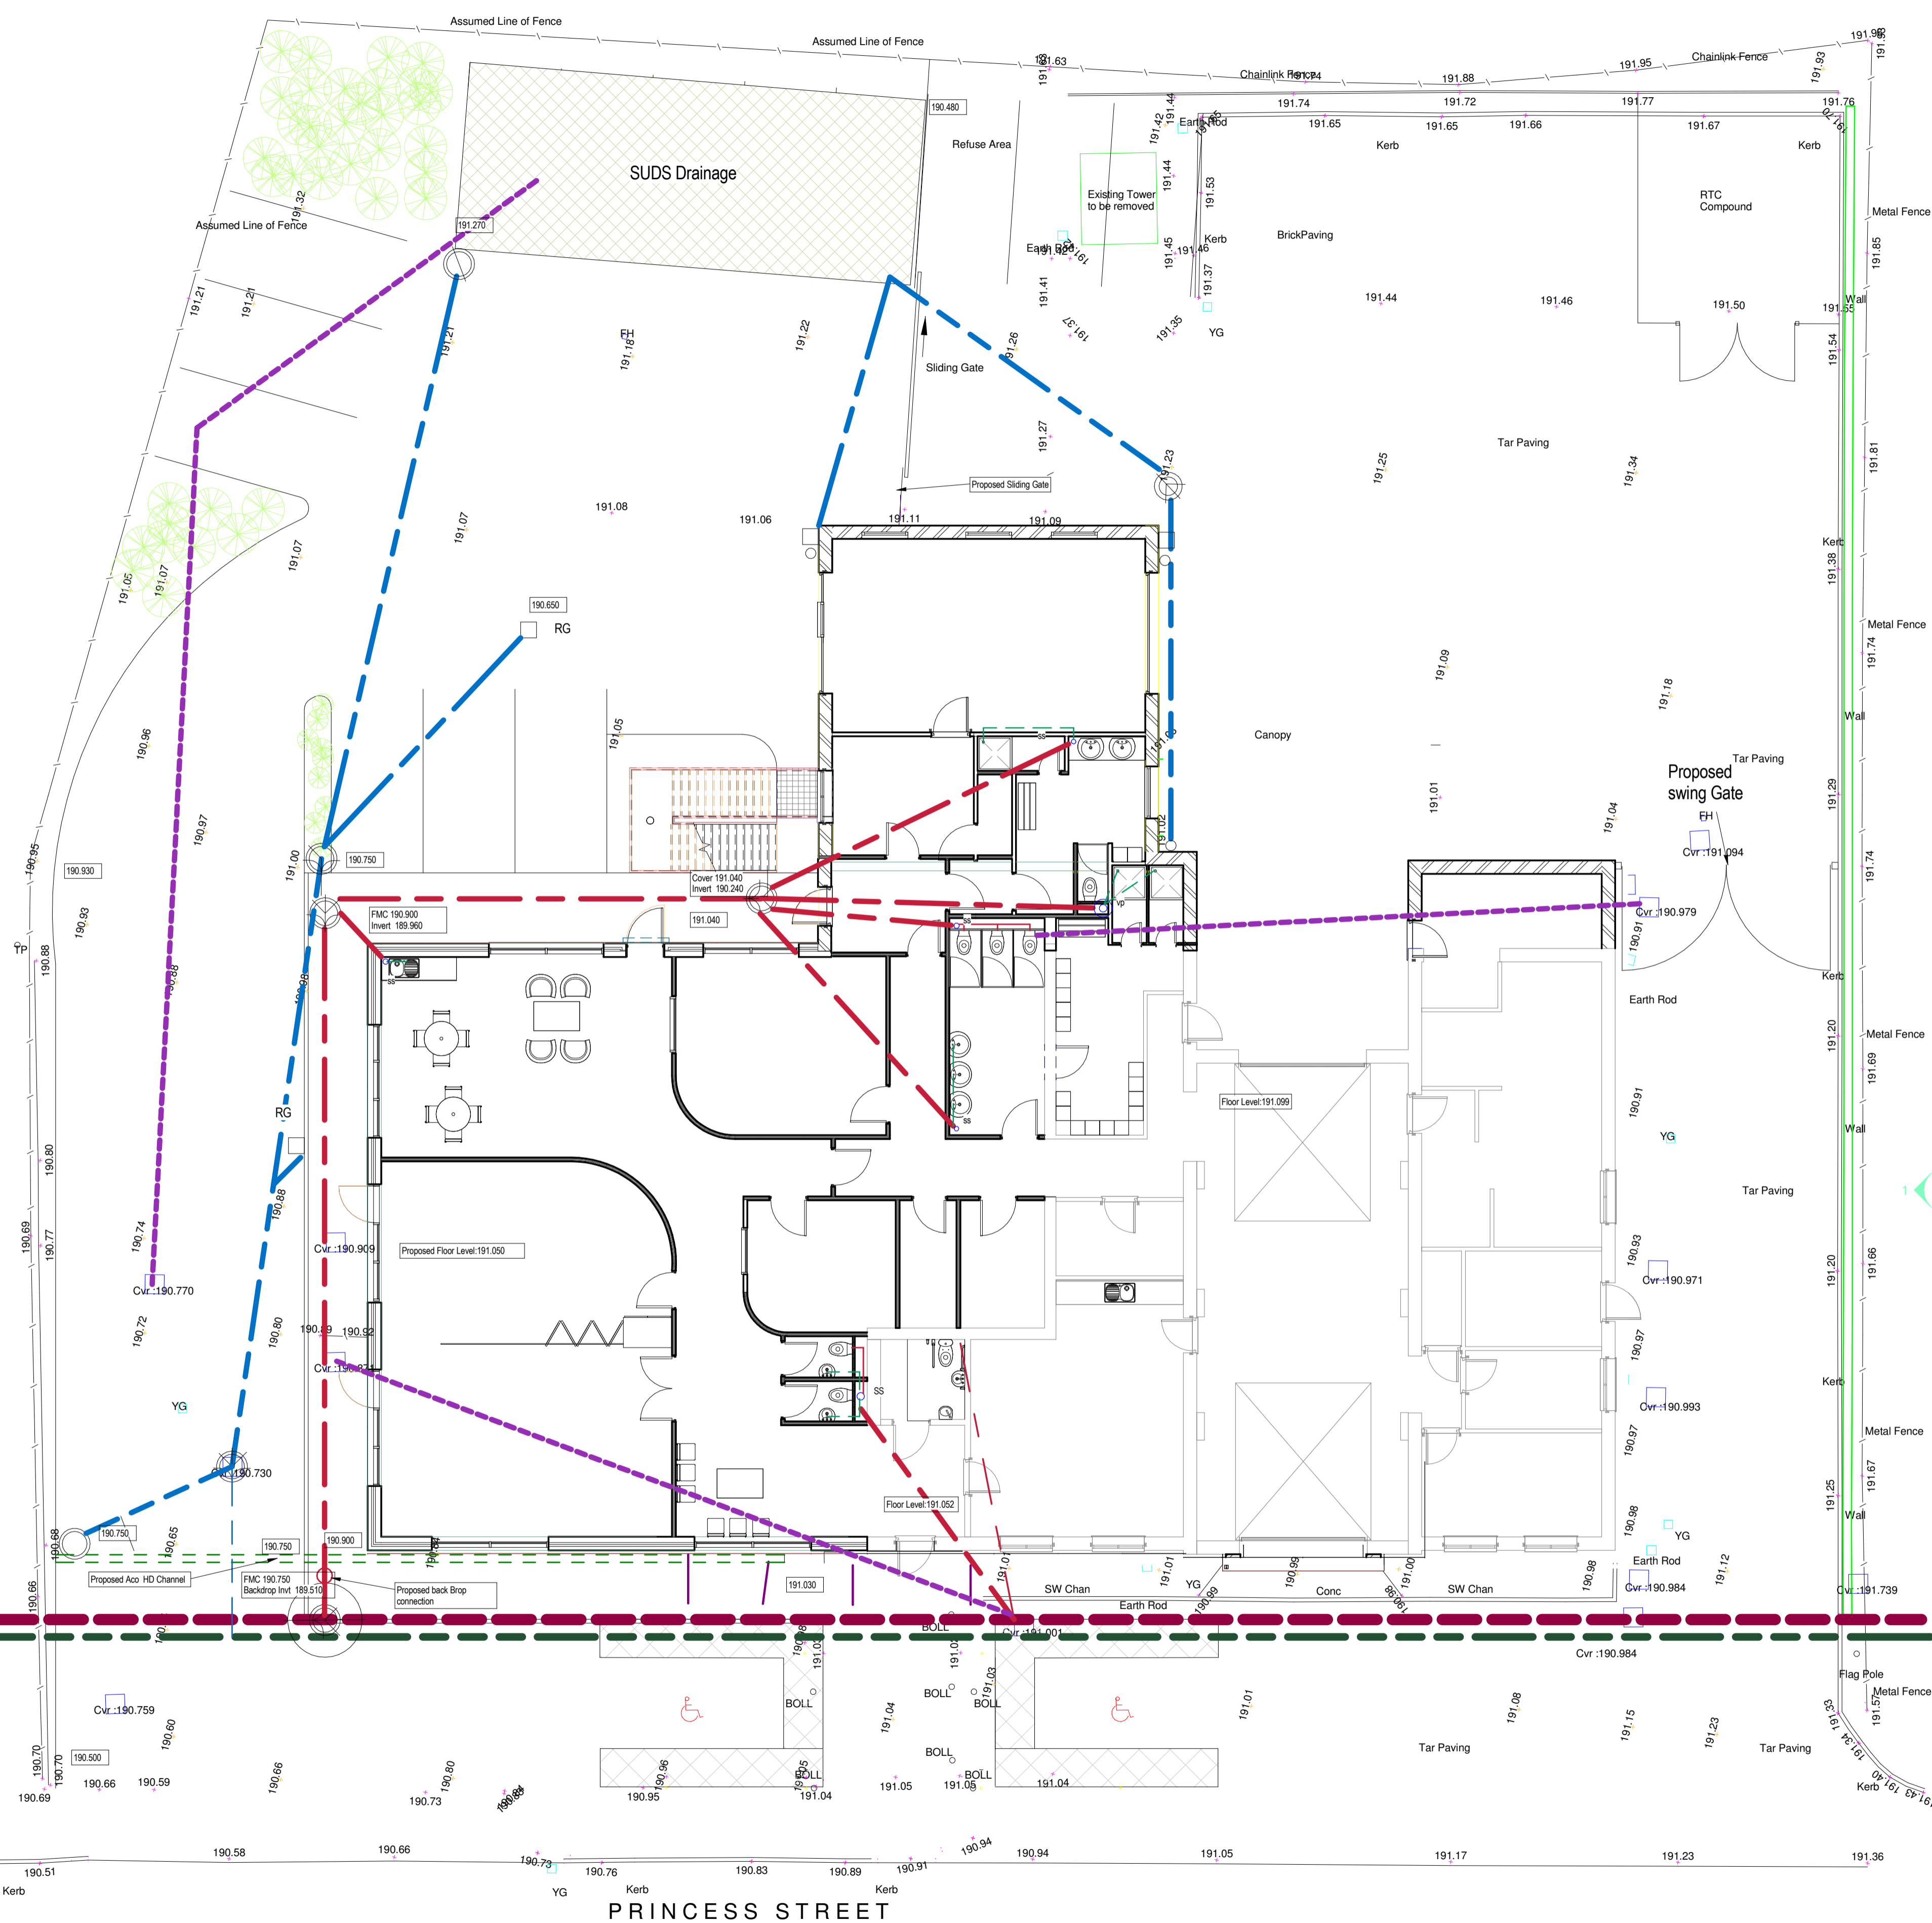

		PROPERTY SERVICES WASTE PIPE SIZES: Seal Depth - Branch Connections W.C.'s -102mm dia. Enin 20 12m Max Sinks -38mm dia. Wod 36mm dia. Max Toping Street, Max Location Address: 19 Max Base 2m dia. No 1 15m Max Shower -38mm dia. Staff 60 9116 2.0m Max	
		Staffordshire Fire & Rescue Biddulph Fire Station Princess Street	Proposed Drainage Plan 5343 1:100 A1 A016 11/20/15 Author

Copyright in this drawing and design belongs to Entrust Property Services. Unauthorised reproduction infringes copyright and may result in contractual or civil proceedings. Contractors must advise the Architect / Project Designer / Engineer or Surveyor of any variations between this drawing and conditions found on site. DO NOT SCALE any written dimensions to be used. Any Ordnance Survey Mapping is reproduced with the permission of the Controller of Her Majesty's Stationery Office Crown copyright. Unauthorised reproduction infringes Crown copyright and may lead to prosecution or civil proceedings. Staffordshire County Council Licence No: 100019422 2012. Original Base A1