







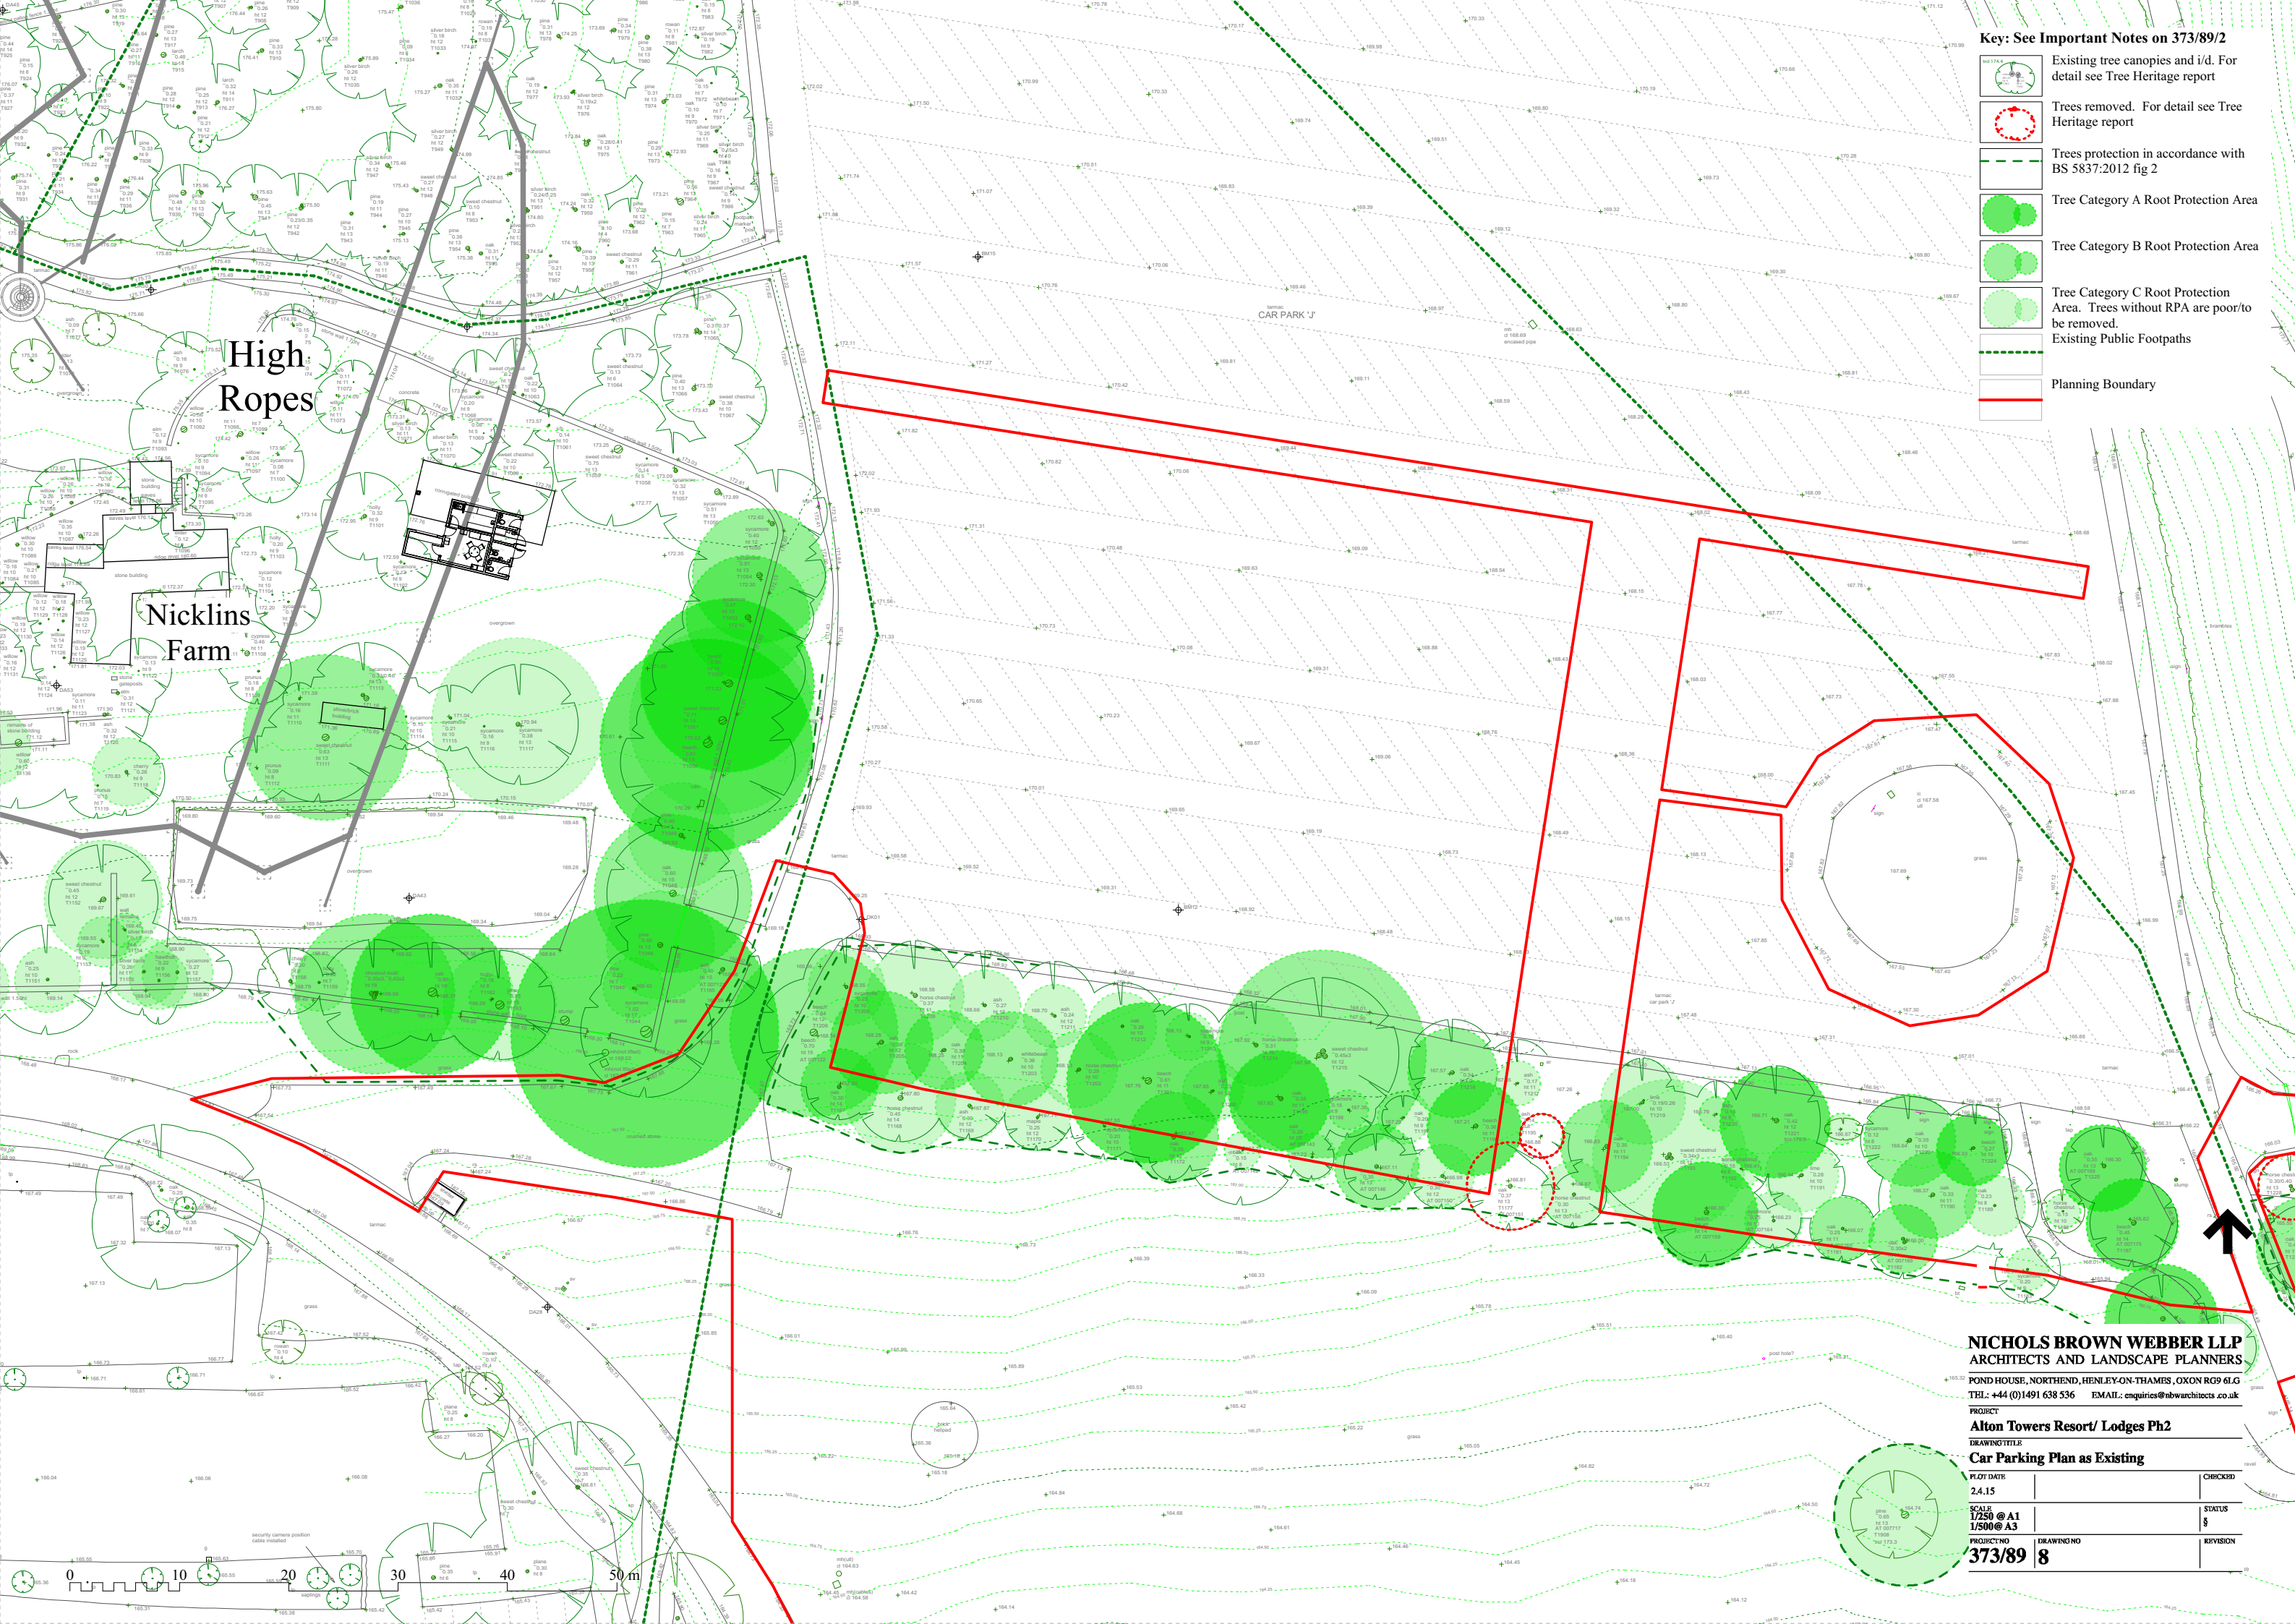


Key: See Important Notes on 373/89/2

-  Existing tree canopies and i/d. For detail see Tree Heritage report
-  Trees removed. For detail see Tree Heritage report
-  Trees protection in accordance with BS 5837:2012 fig 2
-  Tree Category A Root Protection Area
-  Tree Category B Root Protection Area
-  Tree Category C Root Protection Area. Trees without RPA are poor/to be removed.
-  Existing Public Footpaths
-  Planning Boundary



High Ropes

Nicklins Farm

CAR PARK 'J'

NICHOLS BROWN WEBBER LLP
 ARCHITECTS AND LANDSCAPE PLANNERS

POND HOUSE, NORTHERD, HENLEY-ON-THAMES, OXON RG9 6LG
 TEL: +44 (0)1491 638 536 EMAIL: enquiries@nbwarchitects.co.uk

PROJECT
Alton Towers Resort/ Lodges Ph2

DRAWING/TITLE
Car Parking Plan as Existing

PLOT DATE
 24.15

SCALE
 1/250 @ A1
 1/500 @ A3

PROJECT NO
 373/89

DRAWING NO
 8

STATUS	REVISION

