
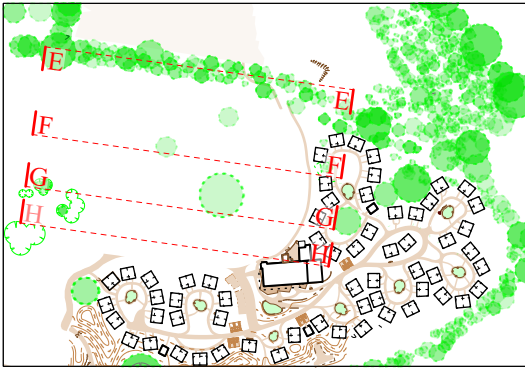


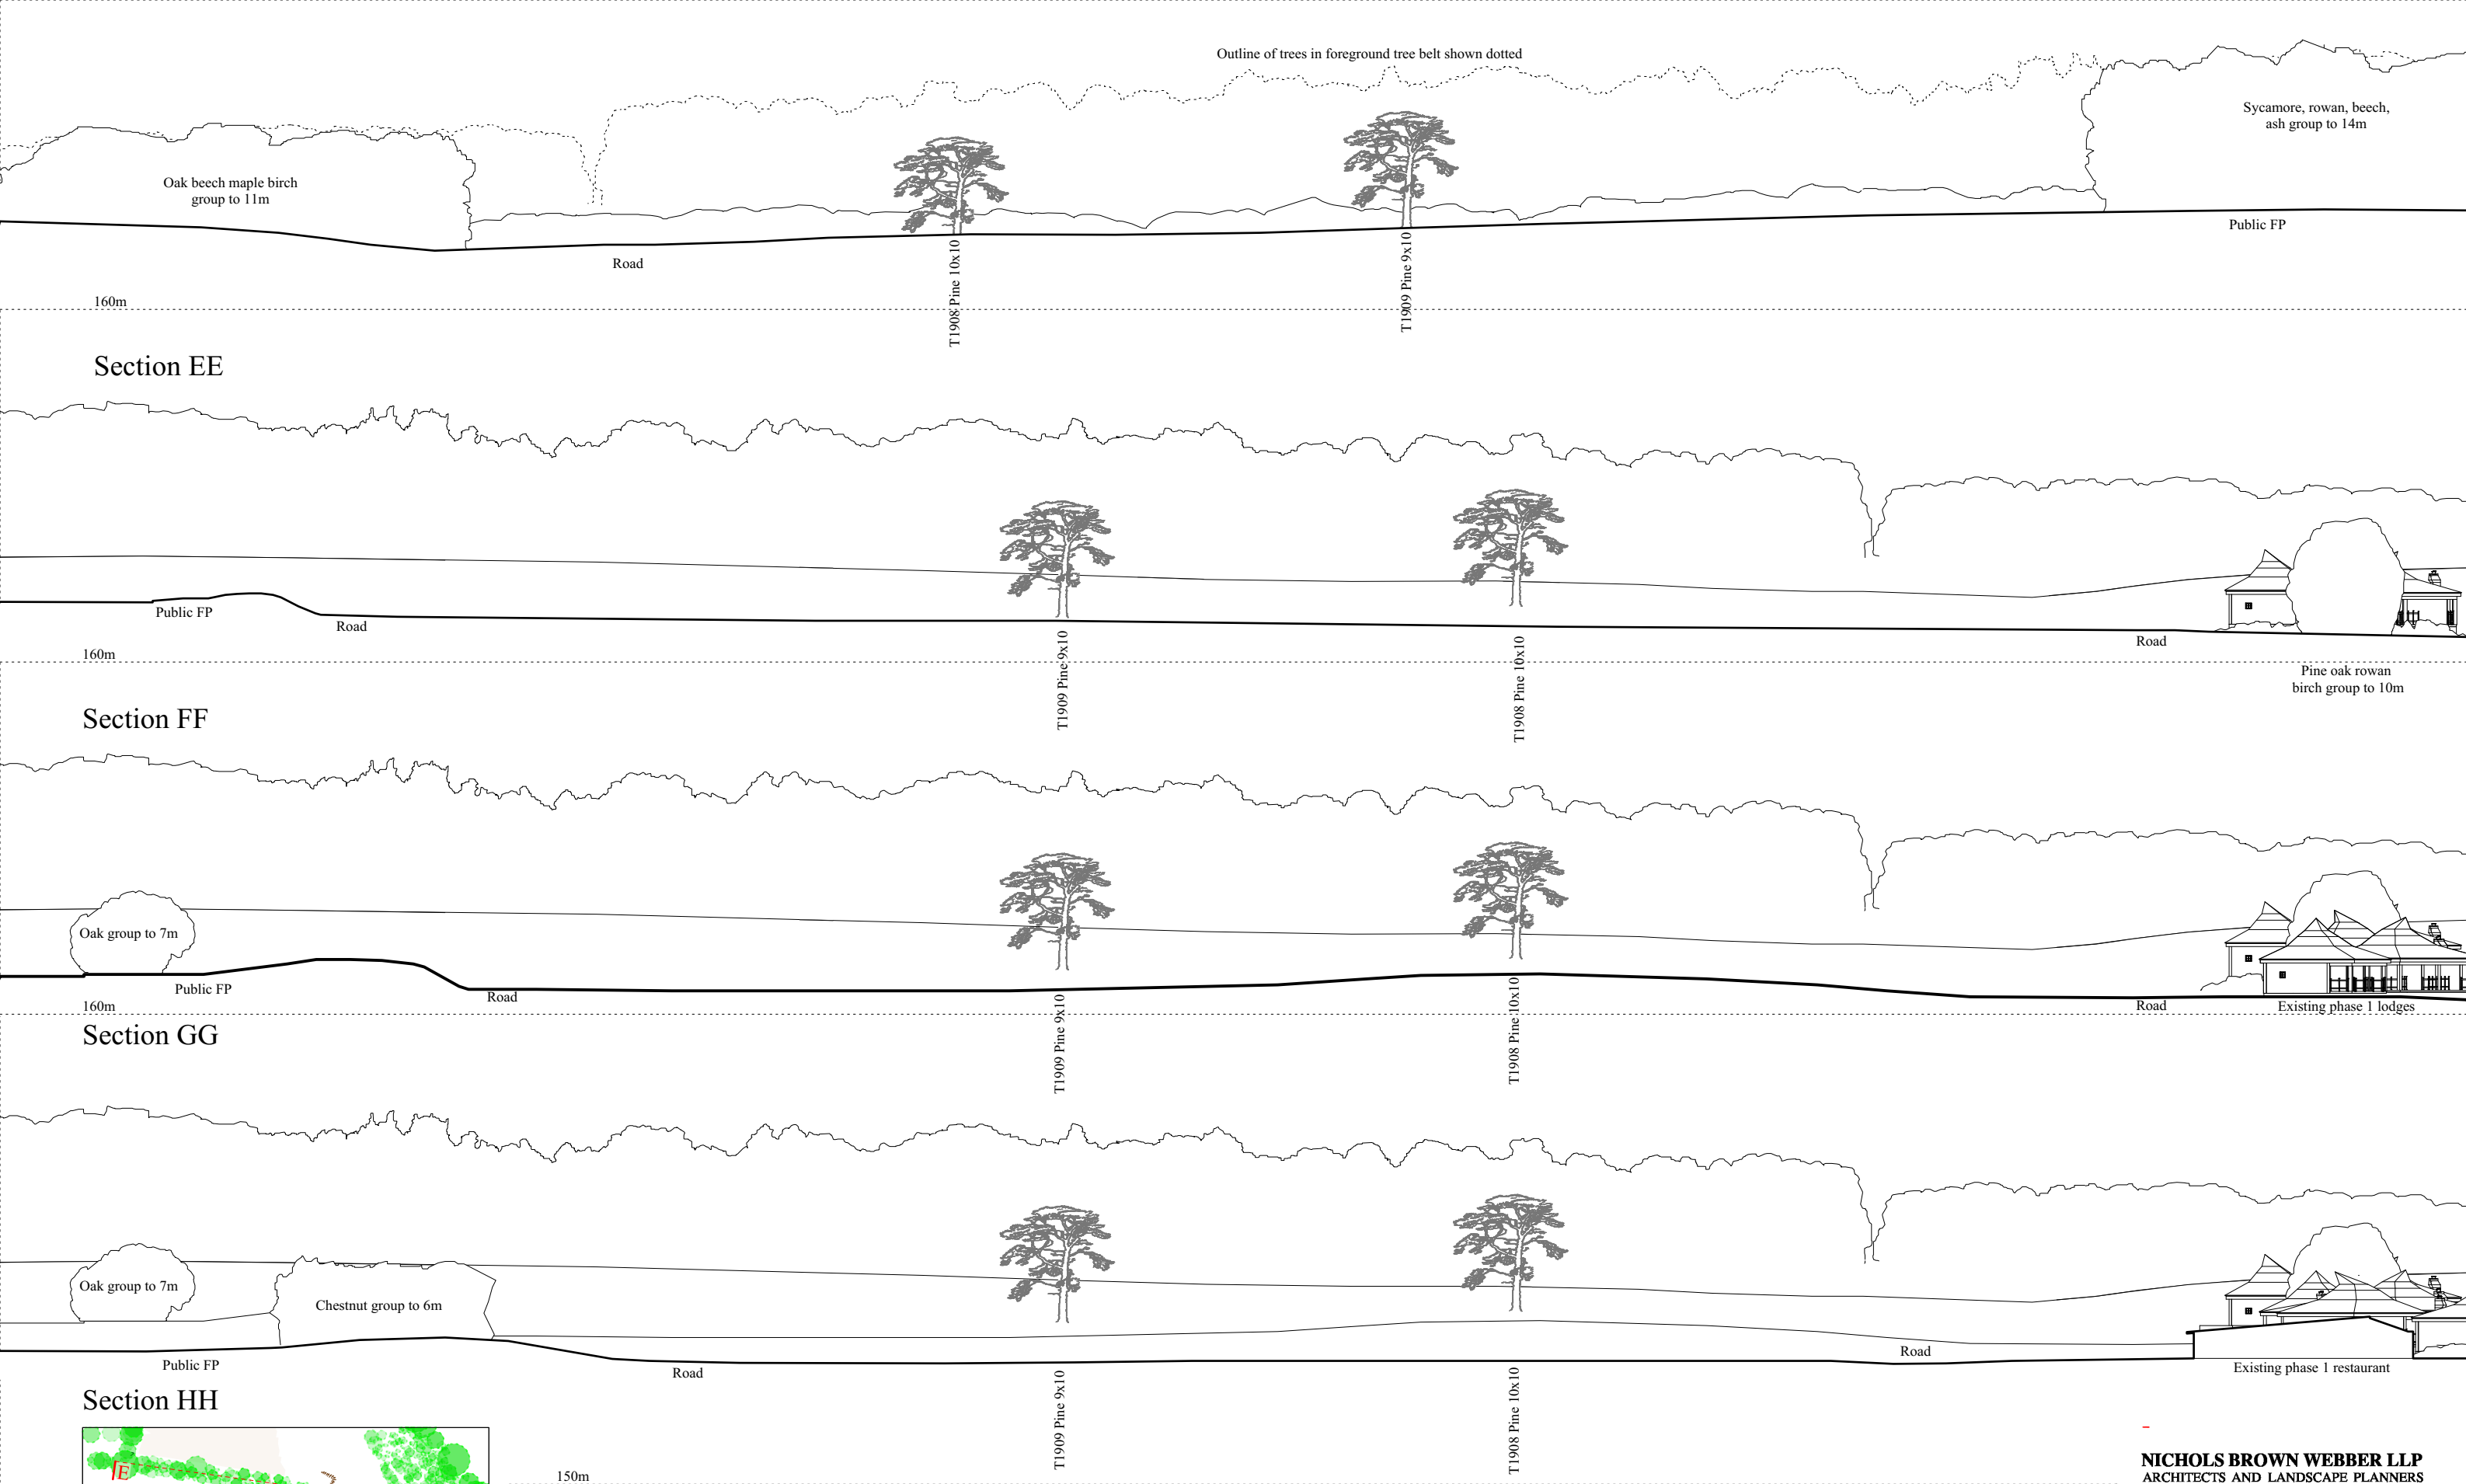

NICHOLS BROWN WEBBER LLP
ARCHITECTS AND LANDSCAPE PLANNERS
POND HOUSE, NORTHEND, HENLEY-ON-THAMES, OXON RG9 6LG
TEL: 0044 (0)1491 638 536 EMAIL: enquiries@nbwarchitects.co.uk

PROJECT
Alton Towers Resort/ Lodges Phase II

DRAWING TITLE
Site Sections EE FF GG HH Existing

PLLOT DATE AUG 15.		CHECKED
SCALE 1/500 @ A1 1/1000 @ A3		STATUS §
PROJECT NO 373/89	DRAWING NO 18	REVISION