



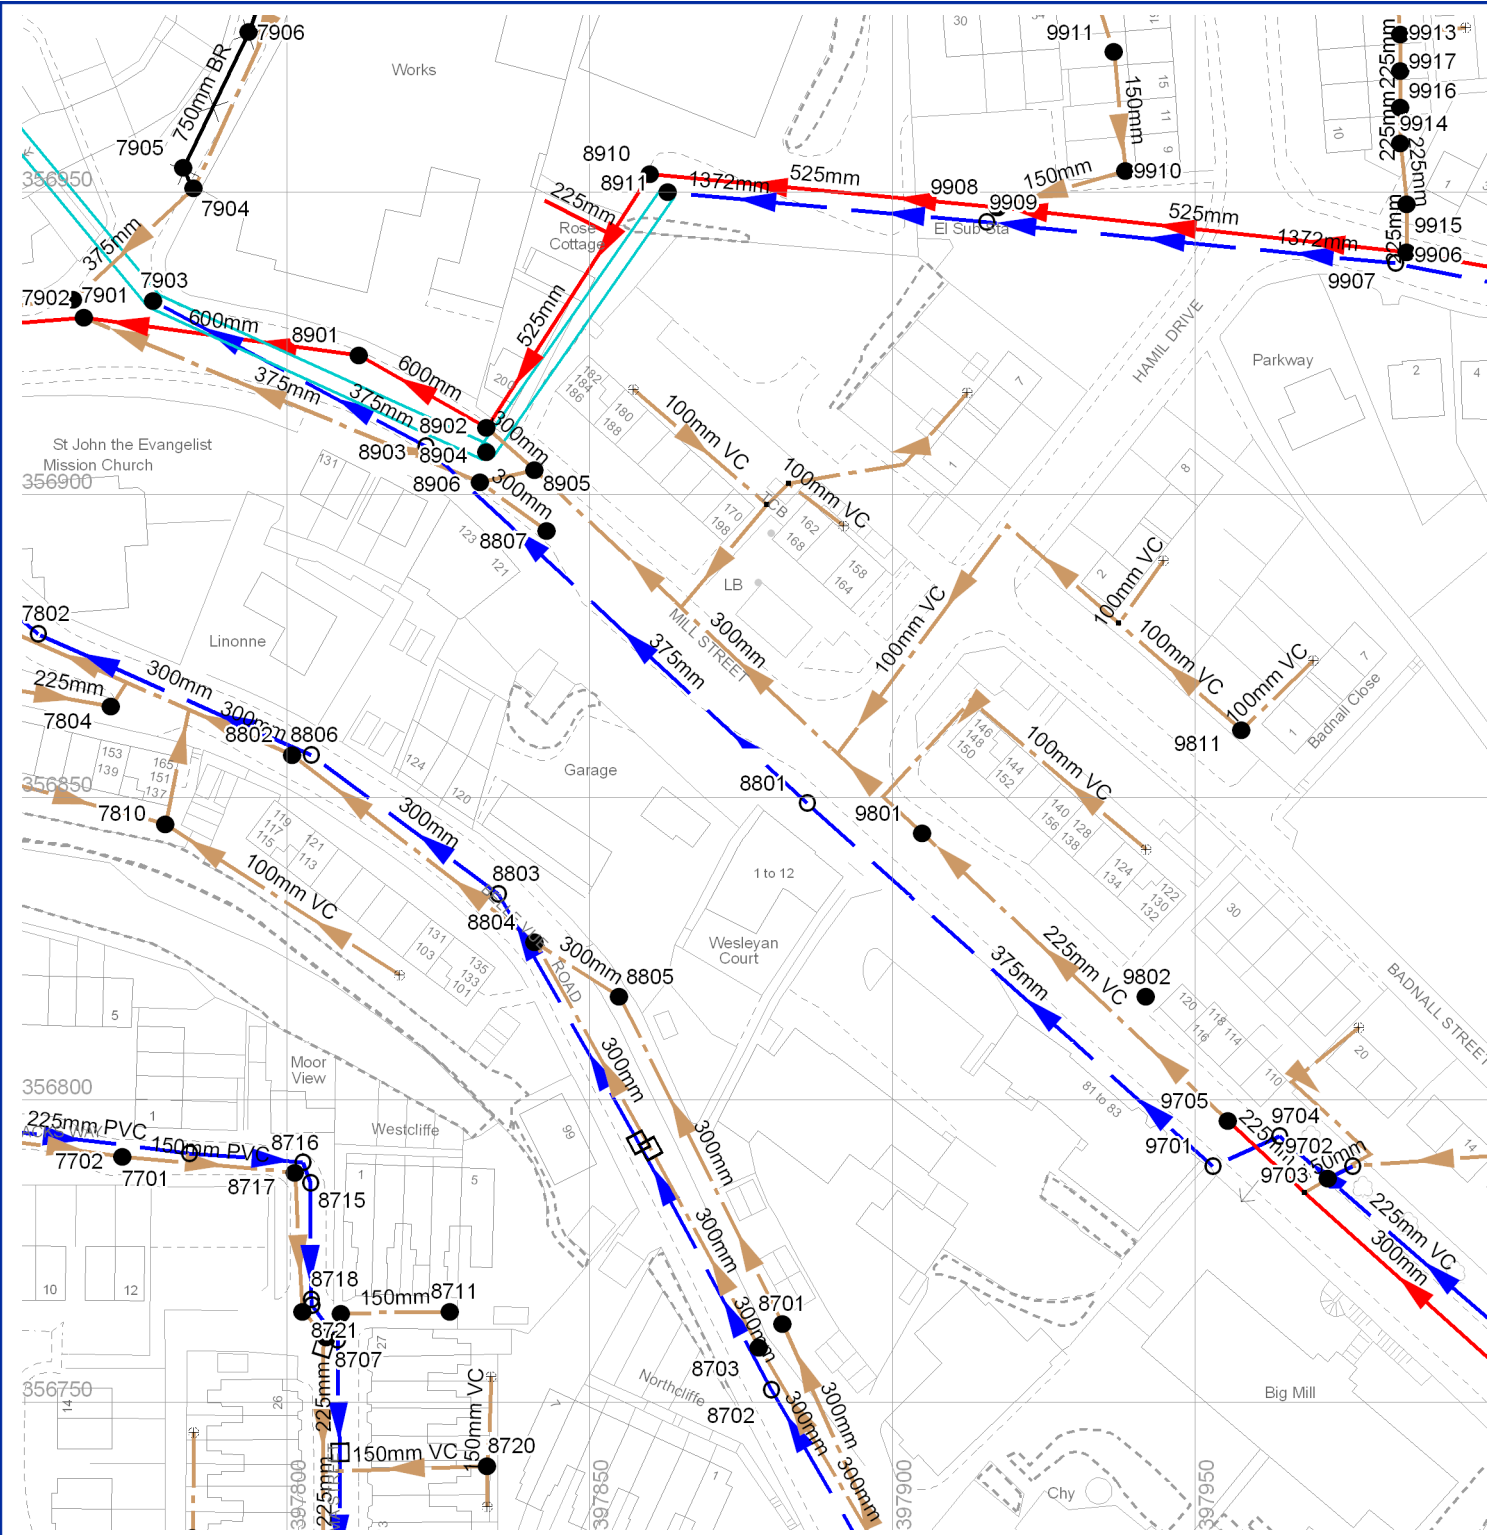

Sewer Node

Sewer Pipe Data

REFERENCE	COVER LEVEL	INV LEVEL UPSTR	INV LEVEL DOWNSTR	PURP	MATL	SHAPE	MAX SIZE	MIN SIZE	GRADIENT	YEAR LAID
SJ97567701	182.30	181.09	180.93	S	PVC	C	225	nil	117.88	nill
SJ97567702	182.49	180.64	180.39	F	PVC	C	150	nil	114.52	nill
SJ97567802	162.60	nil	153.70	S	nil	C	300	nil	0.00	nill
SJ97567804	164.48	163.33	nil	F	VC	C	225	nil	0.00	nill
SJ97567810	nil	nil	nil	F	VC	C	150	nil	0.00	nill
SJ97567901	156.13	152.88	152.76	F	nil	C	375	nil	292.54	nill
SJ97567902	156.24	153.34	153.33	C	nil	C	750	nil	6481.00	nill
SJ97567903	156.61	nil	nil				nil	nil	0.00	nill
SJ97567903	156.61	nil	nil				nil	nil	0.00	nill
SJ97567904	156.01	153.01	152.88	F	nil	C	375	nil	229.83	nill
SJ97567905	155.95	153.55	153.01	F	nil	C	375	nil	4.12	nill
SJ97567906	156.04	153.84	153.55	F	BR	C	750	nil	85.77	nill
SJ97568701	172.34	170.89	166.75	F	nil	C	300	nil	14.58	nill
SJ97568702	174.85	nil	169.34	S	nil	C	300	nil	0.00	nill
SJ97568703	174.25	171.20	nil	F	nil	C	300	nil	0.00	nill
SJ97568707	181.62	179.31	179.19	F	nil	C	150	nil	14.00	nill
SJ97568708	181.69	179.54	179.31	F	nil	C	150	nil	19.91	nill
SJ97568710	181.57	180.41	nil	S	nil	C	225	nil	0.00	nill
SJ97568711	181.62	180.02	179.54	F	nil	C	150	nil	37.50	nill
SJ97568715	nil	nil	nil	S	CO	C	600	nil	0.00	nill
SJ97568716	182.20	180.93	nil	S	PVC	C	225	nil	0.00	nill
SJ97568717	182.20	180.39	179.81	F	PVC	C	150	nil	39.55	nill
SJ97568718	nil	nil	nil	S	CO	C	600	nil	0.00	nill
SJ97568719	181.85	179.81	179.31	F	PVC	C	150	nil	11.39	nill
SJ97568720	nil	nil	nil	F	VC	C	150	nil	0.00	nill
SJ97568721	nil	nil	180.61	S	PVC	C	225	nil	0.00	nill
SJ97568801	159.94	158.04	155.69	S	nil	C	375	nil	36.73	nill
SJ97568802	165.94	nil	160.06	F	nil	C	300	nil	0.00	nill
SJ97568803	167.58	165.98	164.43	S	nil	C	300	nil	24.74	nill
SJ97568804	168.18	nil	nil	F	nil	C	300	nil	0.00	nill
SJ97568805	168.10	166.75	nil	F	nil	C	300	nil	0.00	nill
SJ97568806	166.01	164.43	nil	S	nil	C	300	nil	0.00	nill
SJ97568807	157.84	154.64	154.20	F	nil	C	300	nil	30.91	nill
SJ97568901	157.51	153.76	153.34	C	nil	C	600	nil	111.76	nill
SJ97568902	157.92	154.12	153.76	C	nil	C	600	nil	65.38	nill
SJ97568903	157.14	155.69	154.56	S	nil	C	375	nil	45.13	nill
SJ97568904	157.77	nil	nil				nil	nil	0.00	nill
SJ97568905	158.01	156.01	155.80	F	nil	C	300	nil	41.91	nill
SJ97568905	158.01	154.16	154.12	F	nil	C	300	nil	265.75	nill
SJ97568906	157.50	154.20	153.34	F	nil	C	375	nil	83.33	nill
SJ97568910	157.66	155.26	154.12	C	nil	C	525	nil	43.80	nill
SJ97568911	158.33	nil	nil				nil	nil	0.00	nill
SJ97569701	163.63	161.63	158.04	S	nil	C	375	nil	24.98	nill
SJ97569702	164.56	163.46	163.04	S	nil	C	150	nil	10.64	nill

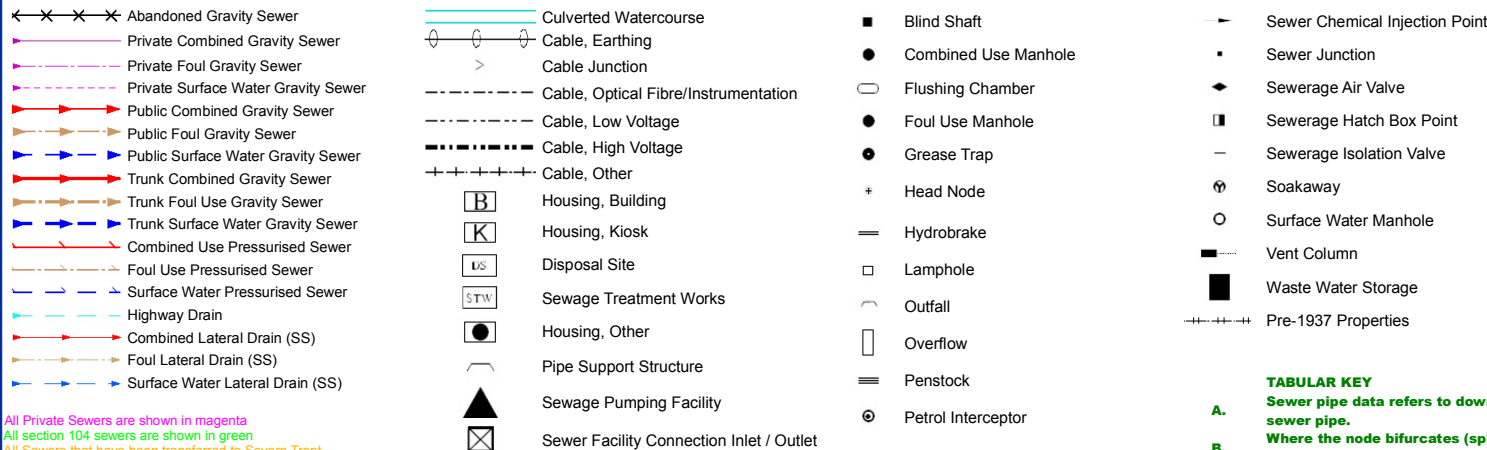

MATERIALS

- NONE
- AC - ASBESTOS CEMENT
- BR - BRICK
- CC - CONCRETE BOX CULVERT
- CI - CAST IRON
- CO - CONCRETE
- CSB - CONCRETE SEGMENTS (BOLTED)
- CSU - CONCRETE SEGMENTS (UNBOLTED)
- DI - DUCTILE IRON
- GRC - GLASS REINFORCED CONCRETE
- GRP - GLASS REINFORCED PLASTIC
- MAC - MASONRY IN REGULAR COURSES
- MAR - MASONRY RANDOMLY COURSED
- PE - POLYETHYLENE
- PF - PITCH
- PP - POLYPROPYLENE
- PSC - PLASTIC STEEL COMPOSITE
- PVC - POLYVINYL CHLORIDE
- RPM - REINFORCED PLASTIC MATRIX
- SI - SPUN (GREY) IRON
- ST - STEEL
- U - UNKNOWN
- VC - VITRIFIED CLAY
- XXX - OTHER

SHAPE

- C - CIRCULAR
- E - EGG SHAPED
- O - OTHER
- R - RECTANGLE
- S - SQUARE
- T - TRAPEZOIDAL
- U - UNKNOWN

PURPOSE

- C - COMBINED
- E - FINAL EFFLUENT
- F - FOUL
- L - SLUDGE
- S - SURFACE WATER

CATEGORIES

- W - WEIR
- C - CASCADE
- DB - DAMBOARD
- SE - SIDE ENTRY
- FV - FLAP VALVE
- BD - BACK DROP
- SD - SIPHON
- HD - HIGHWAY DRAIN
- S104 - SECTION 104




Severn Trent Water Limited
Asset Data Management
PO Box 5344
Coventry
CV3 9FT
Telephone: 0845 601 6616

SEWER RECORD (Tabular)

O/S Map scale:	1:1250	This map is centred upon:	
Date of issue:	01.05.12	O / S Grid reference:	
Sheet No.	1 of 2	x :	397877
		y :	356854

Disclaimer Statement:
1. Do not scale off this Map.
2. This map and any information supplied with it is furnished as a general guide, is only valid at the date of issue and no warranty as to its correctness is given or implied. In particular this Map and any information shown on it must not be relied upon in the event of any development or works (including but not limited to excavations) in the vicinity of Severn Trent Water's assets or for the purposes of determining the suitability of a point of connection to the sewerage or distribution systems.
3. On 1 October 2011 most private sewers and private lateral drains in Severn Trent Water's sewerage area, which were connected to a public sewer as at 1 July 2011, transferred to the ownership of Severn Trent Water and became public sewers and public lateral drains. A further transfer takes place on 1 October 2012 (date to be confirmed). Private pumping stations, which form part of these sewers or lateral drains, will transfer to the ownership of Severn Trent Water on or before 1 October 2016. Severn Trent Water does not possess complete records of these assets. These assets may not be displayed on this Map.
4. Reproduction by permission of Ordnance Survey on behalf of HMSO. © Crown Copyright and database right 2004. All rights reserved. Ordnance Survey licence number 100018202. Document users other than Severn Trent Water business users are advised that this document is provided for reference purpose only and is subject to copyright, therefore, no further copies should be made from it.

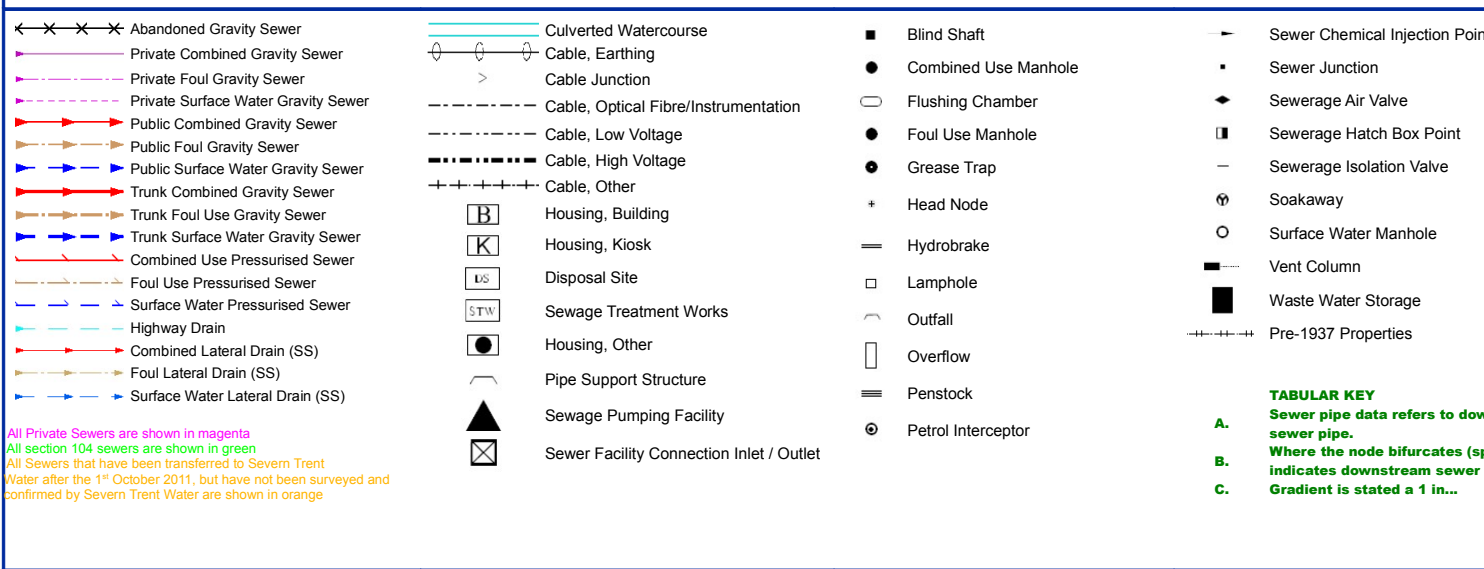

Sewer Node		Sewer Pipe Data								
REFERENCE	COVER LEVEL	INV LEVEL UPSTR	INV LEVEL DOWNSTR	PURP	MATL	SHAPE	MAX SIZE	MIN SIZE	GRADIENT	YEAR LAID
SJ97569703	164.44	163.04	nil	F	nil	C	150	nil	0.00	nil
SJ97569704	163.92	162.30	161.63	S	nil	C	375	nil	18.30	nil
SJ97569705	163.51	162.10	158.82	F	VC	C	225	nil	21.07	nil
SJ97569801	160.58	158.82	156.01	F	nil	C	300	nil	31.22	nil
SJ97569811	nil	nil	nil	F	VC	C	100	nil	0.00	nil
SJ97569906	158.16	155.76	nil	C	nil	C	525	nil	0.00	nil
SJ97569907	158.19	155.99	nil	S	nil	C	1372	nil	0.00	nil
SJ97569908	nil	nil	155.26	C	nil	C	525	nil	0.00	nil
SJ97569909	nil	nil	154.98	S	nil	C	1372	nil	0.00	nil
SJ97569910	157.97	155.77	nil	F	nil	C	150	nil	0.00	nil
SJ97569911	158.38	nil	155.77	F	nil	C	150	nil	0.00	nil
SJ97569913	158.43	156.38	156.27	F	nil	C	225	nil	54.55	nil
SJ97569914	157.86	156.06	nil	F	nil	C	225	nil	0.00	nil
SJ97569915	158.27	nil	155.96	F	nil	C	225	nil	0.00	nil
SJ97569916	157.87	156.22	156.06	F	nil	C	225	nil	37.50	nil
SJ97569917	157.87	156.27	156.22	F	nil	C	225	nil	120.00	nil