
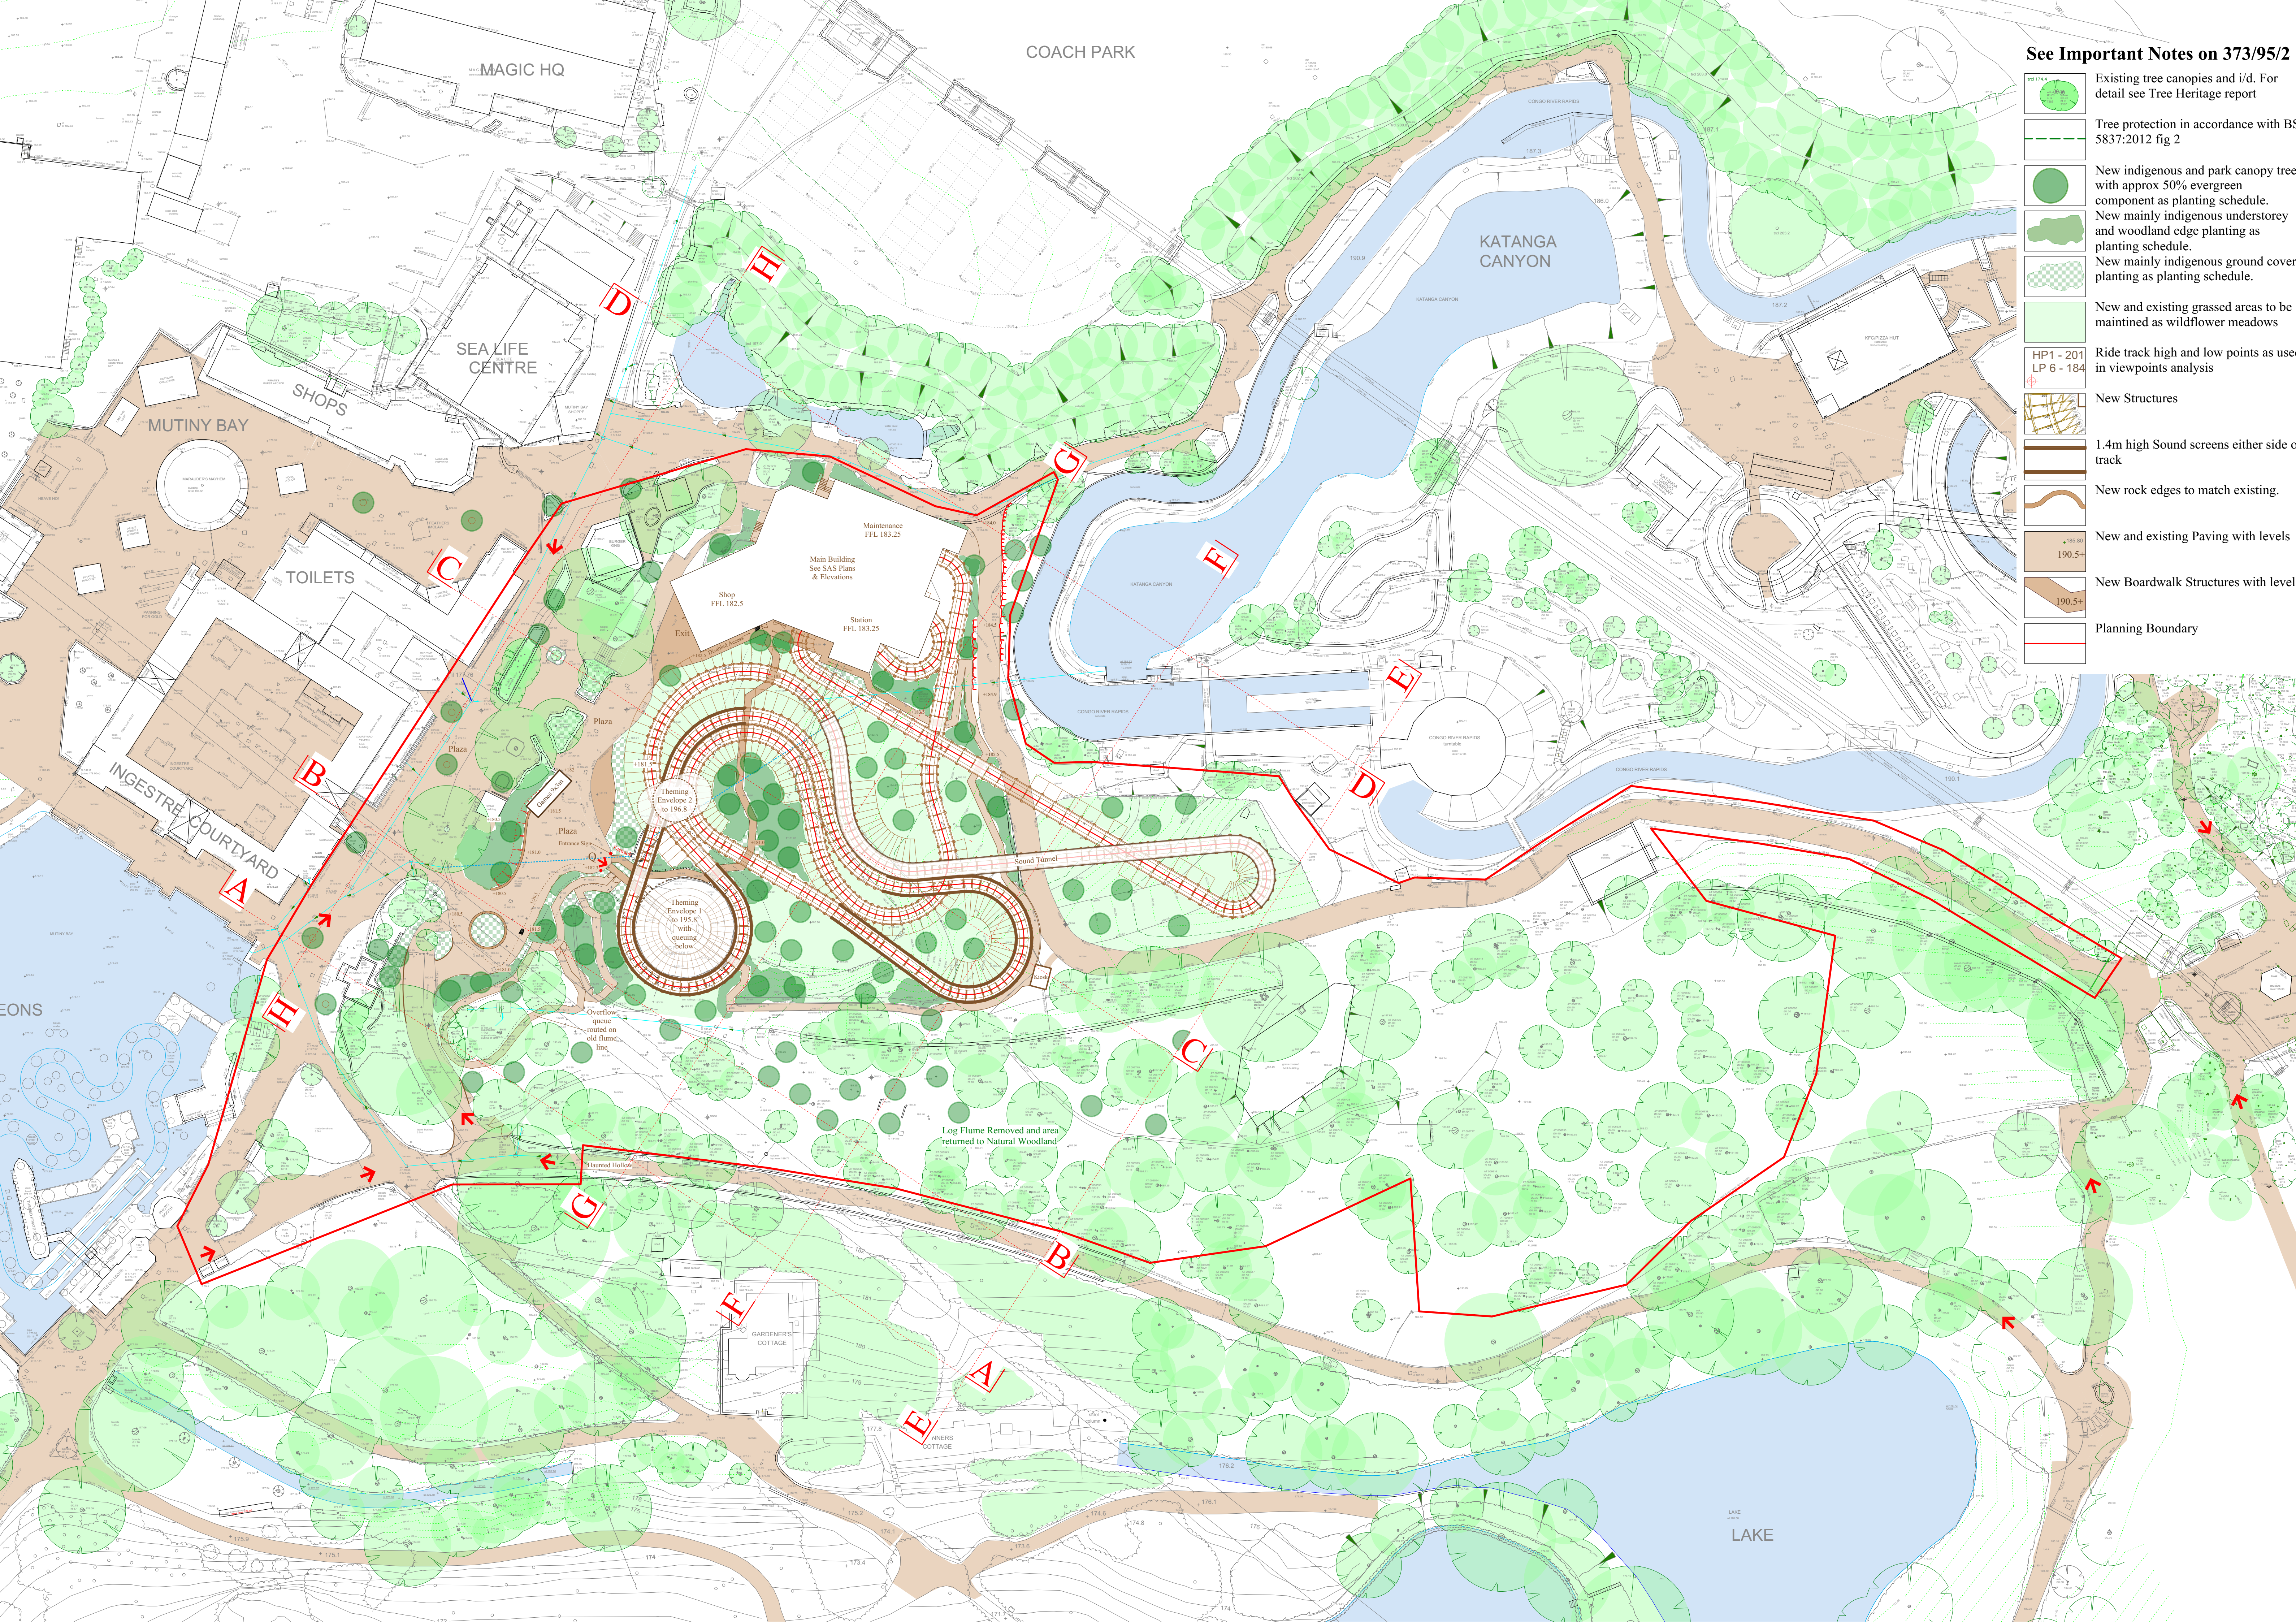
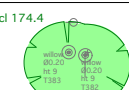


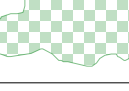

See Important Notes on 373/95/2

-  Existing tree canopies and i/d. For detail see Tree Heritage report
-  Tree protection in accordance with BS 5837:2012 fig 2
-  New indigenous and park canopy tree with approx 50% evergreen component as planting schedule.
-  New mainly indigenous understorey and woodland edge planting as planting schedule.
-  New mainly indigenous ground cover planting as planting schedule.
-  New and existing grassed areas to be maintained as wildflower meadows
-  HP1 - 201 LP 6 - 184 Ride track high and low points as used in viewpoints analysis
-  New Structures
-  1.4m high Sound screens either side of track
-  New rock edges to match existing.
-  New and existing Paving with levels
-  New Boardwalk Structures with level
-  Planning Boundary