



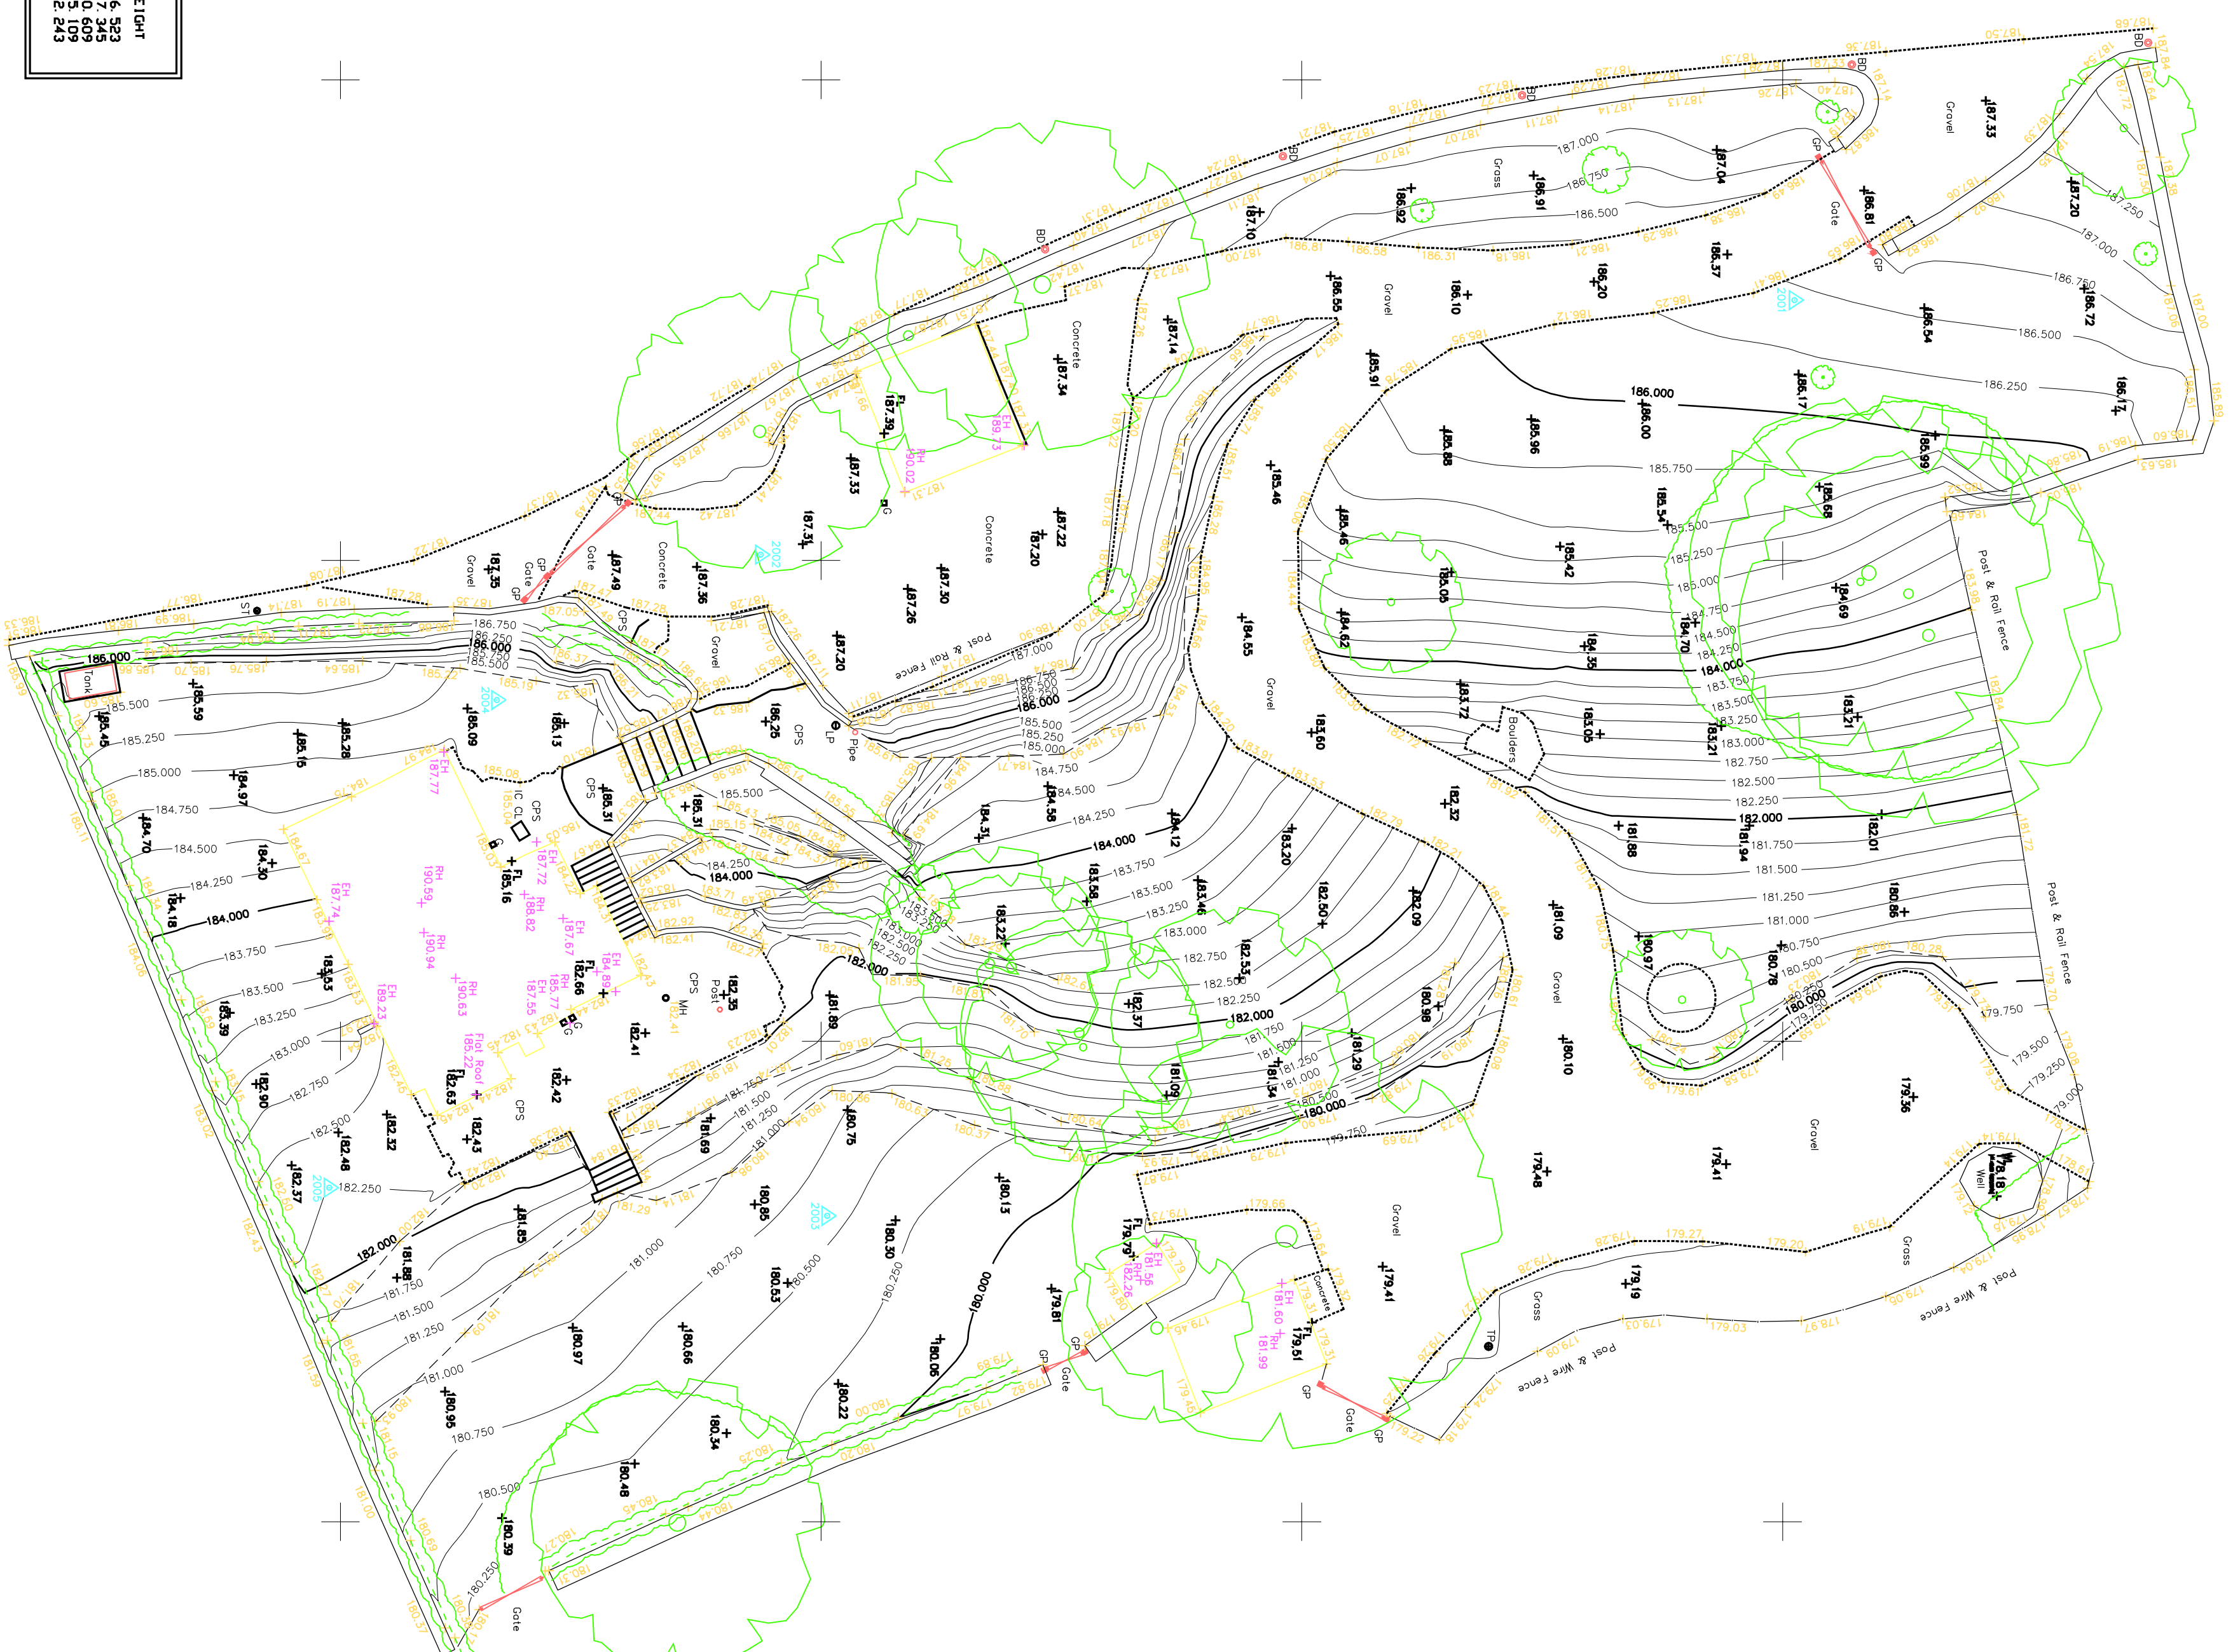

STN	SURVEY CONTROL STATIONS		
	EASTING	NORTHING	HEIGHT
2001	394989.162	352900.492	168.543
2002	394999.754	352857.483	187.345
2003	395012.270	352864.512	180.609
2004	395025.000	352871.541	182.243
2005	395026.099	352873.537	182.243

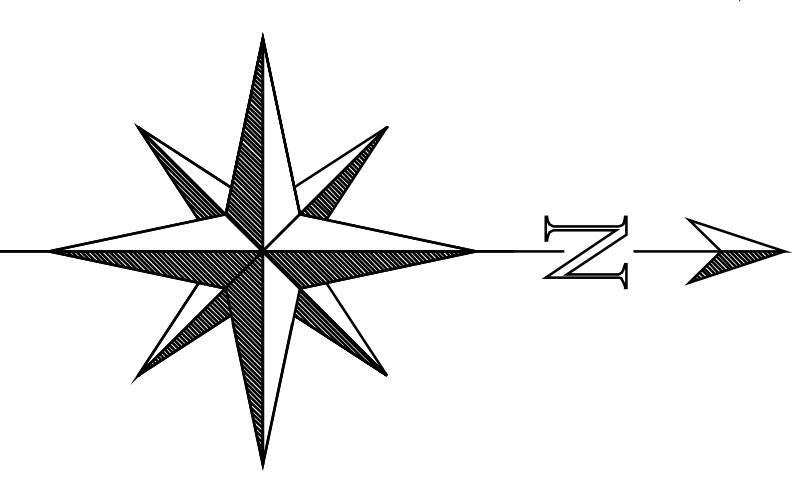



















Utility Symbols

Utility Symbols 300

Utility Symbols 450

Utility Symbols 75

Utility Symbols 150





