


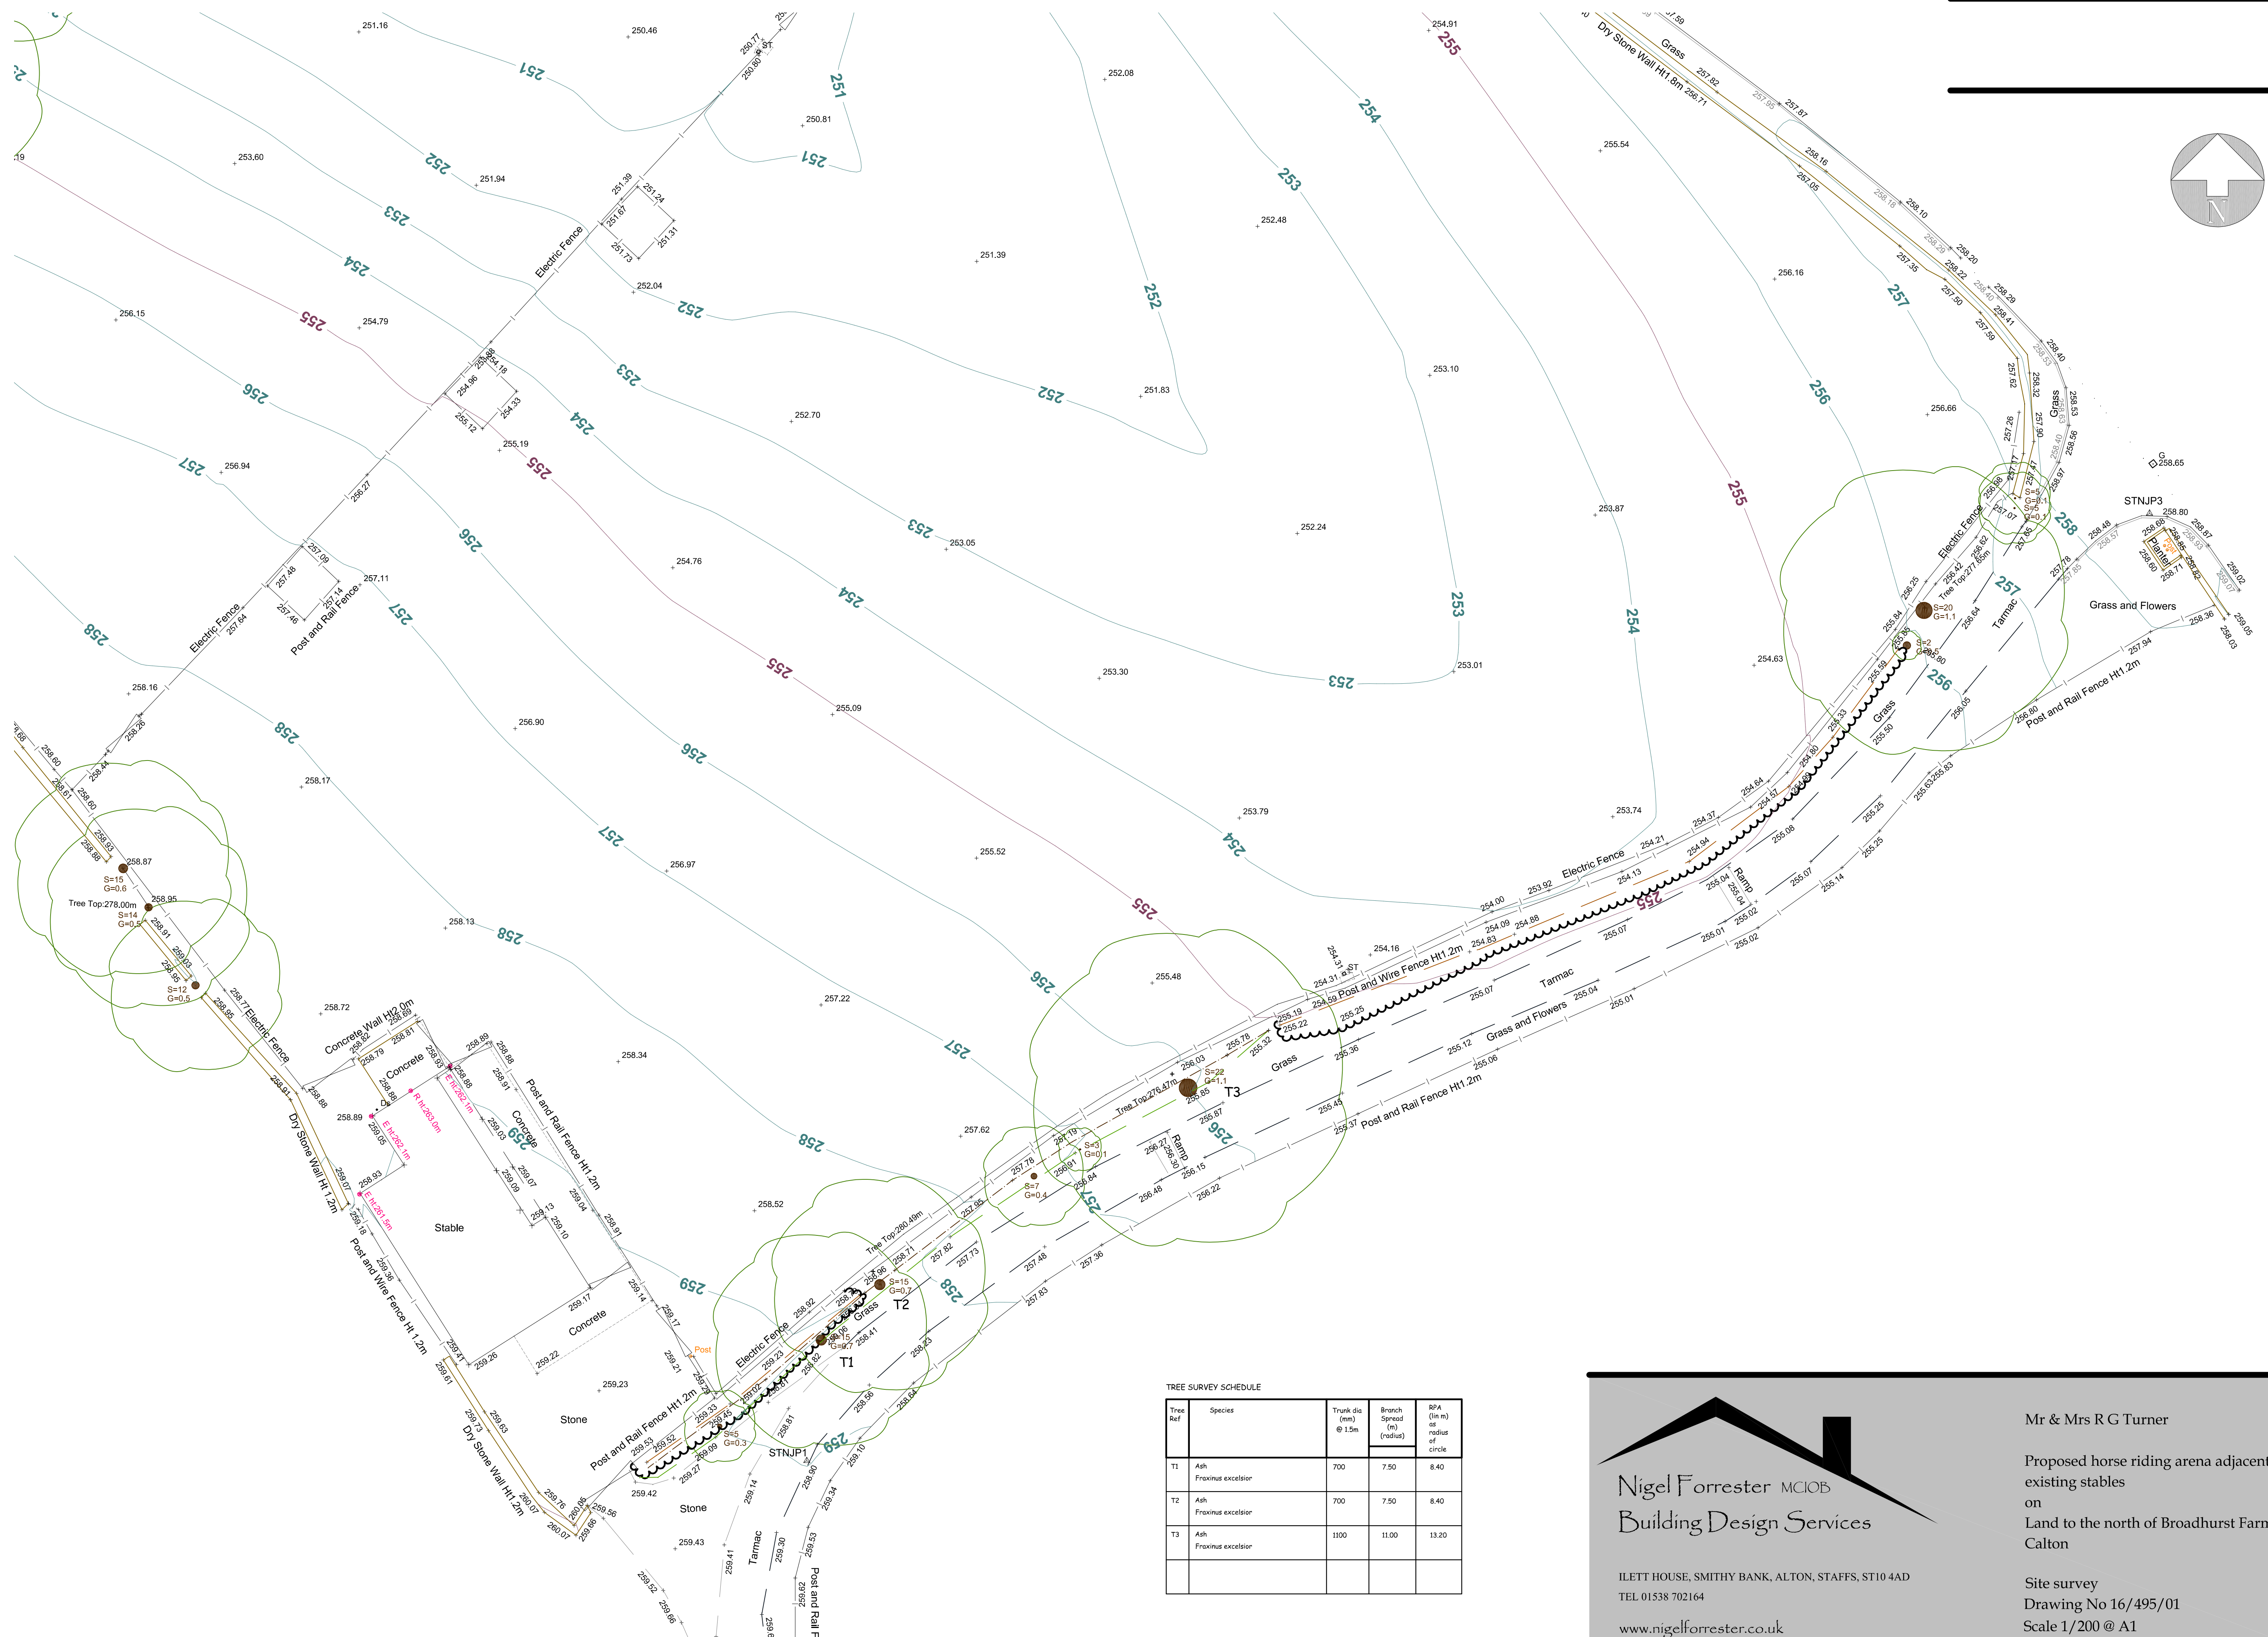

TREE SURVEY SCHEDULE				
Tree Ref	Species	Trunk dia (mm) @ 1.5m	Branch Spread	RPA (in m) as radius of circle
			(m) (radius)	
T1	Ash Fraxinus excelsior	700	7.50	8.40
T2	Ash Fraxinus excelsior	700	7.50	8.40
T3	Ash Fraxinus excelsior	1100	11.00	13.20



Nigel Forrester MCIOS
Building Design Services

ILETT HOUSE, SMITHY BANK, ALTON, STAFFS, ST10 4AD
TEL 01538 702164
www.nigelforrester.co.uk

Mr & Mrs R G Turner

Proposed horse riding arena adjacent to existing stables on Land to the north of Broadhurst Farm Calton

Site survey
Drawing No 16/495/01
Scale 1/200 @ A1