

KEY

- Application Boundary
- Hub Area - Primary Hub facilities and activity areas
- Quarry 1 lodges
- Quarry 2 lodges
- Quarry 3 lodges and Watersports area
- Activity landscape area

ES Figure 5.3

3	10.06.16	Issue for planning	JH	JW
2	27.04.15	Black Plantation boundary revision	HE	JW
1	16.10.14	issue for planning	HE	JW
rev	date	issue	drawn	check

NOTE:
1. Do not scale from this drawing
2. All setting out, levels and dimensions to be agreed on site.
3. The dimensions of all materials must be checked on site before being laid out.
4. This drawing must be read with the relevant specification clauses and detail drawings
5. Order of construction and setting out to be agreed on site.
6. This drawing is copyright protected and may not be reproduced in whole or part without written authority.
7. All Dimensions are in millimetres unless Otherwise Stated



Planit - IE LLP
2 Back Grafton St Altrincham WA14 1DY
0161 928 9281
18 Bowling Green Lane London EC1R 0BW
020 7253 5678


Project Moneston Park

Client Laver Leisure

Drg title Character Areas Plan

Drg nr PL1088.M113

Scale	nts	Date:	16.10.2014	Drawn	HE
Status	PLANNING	Revision	3	Checked	JW

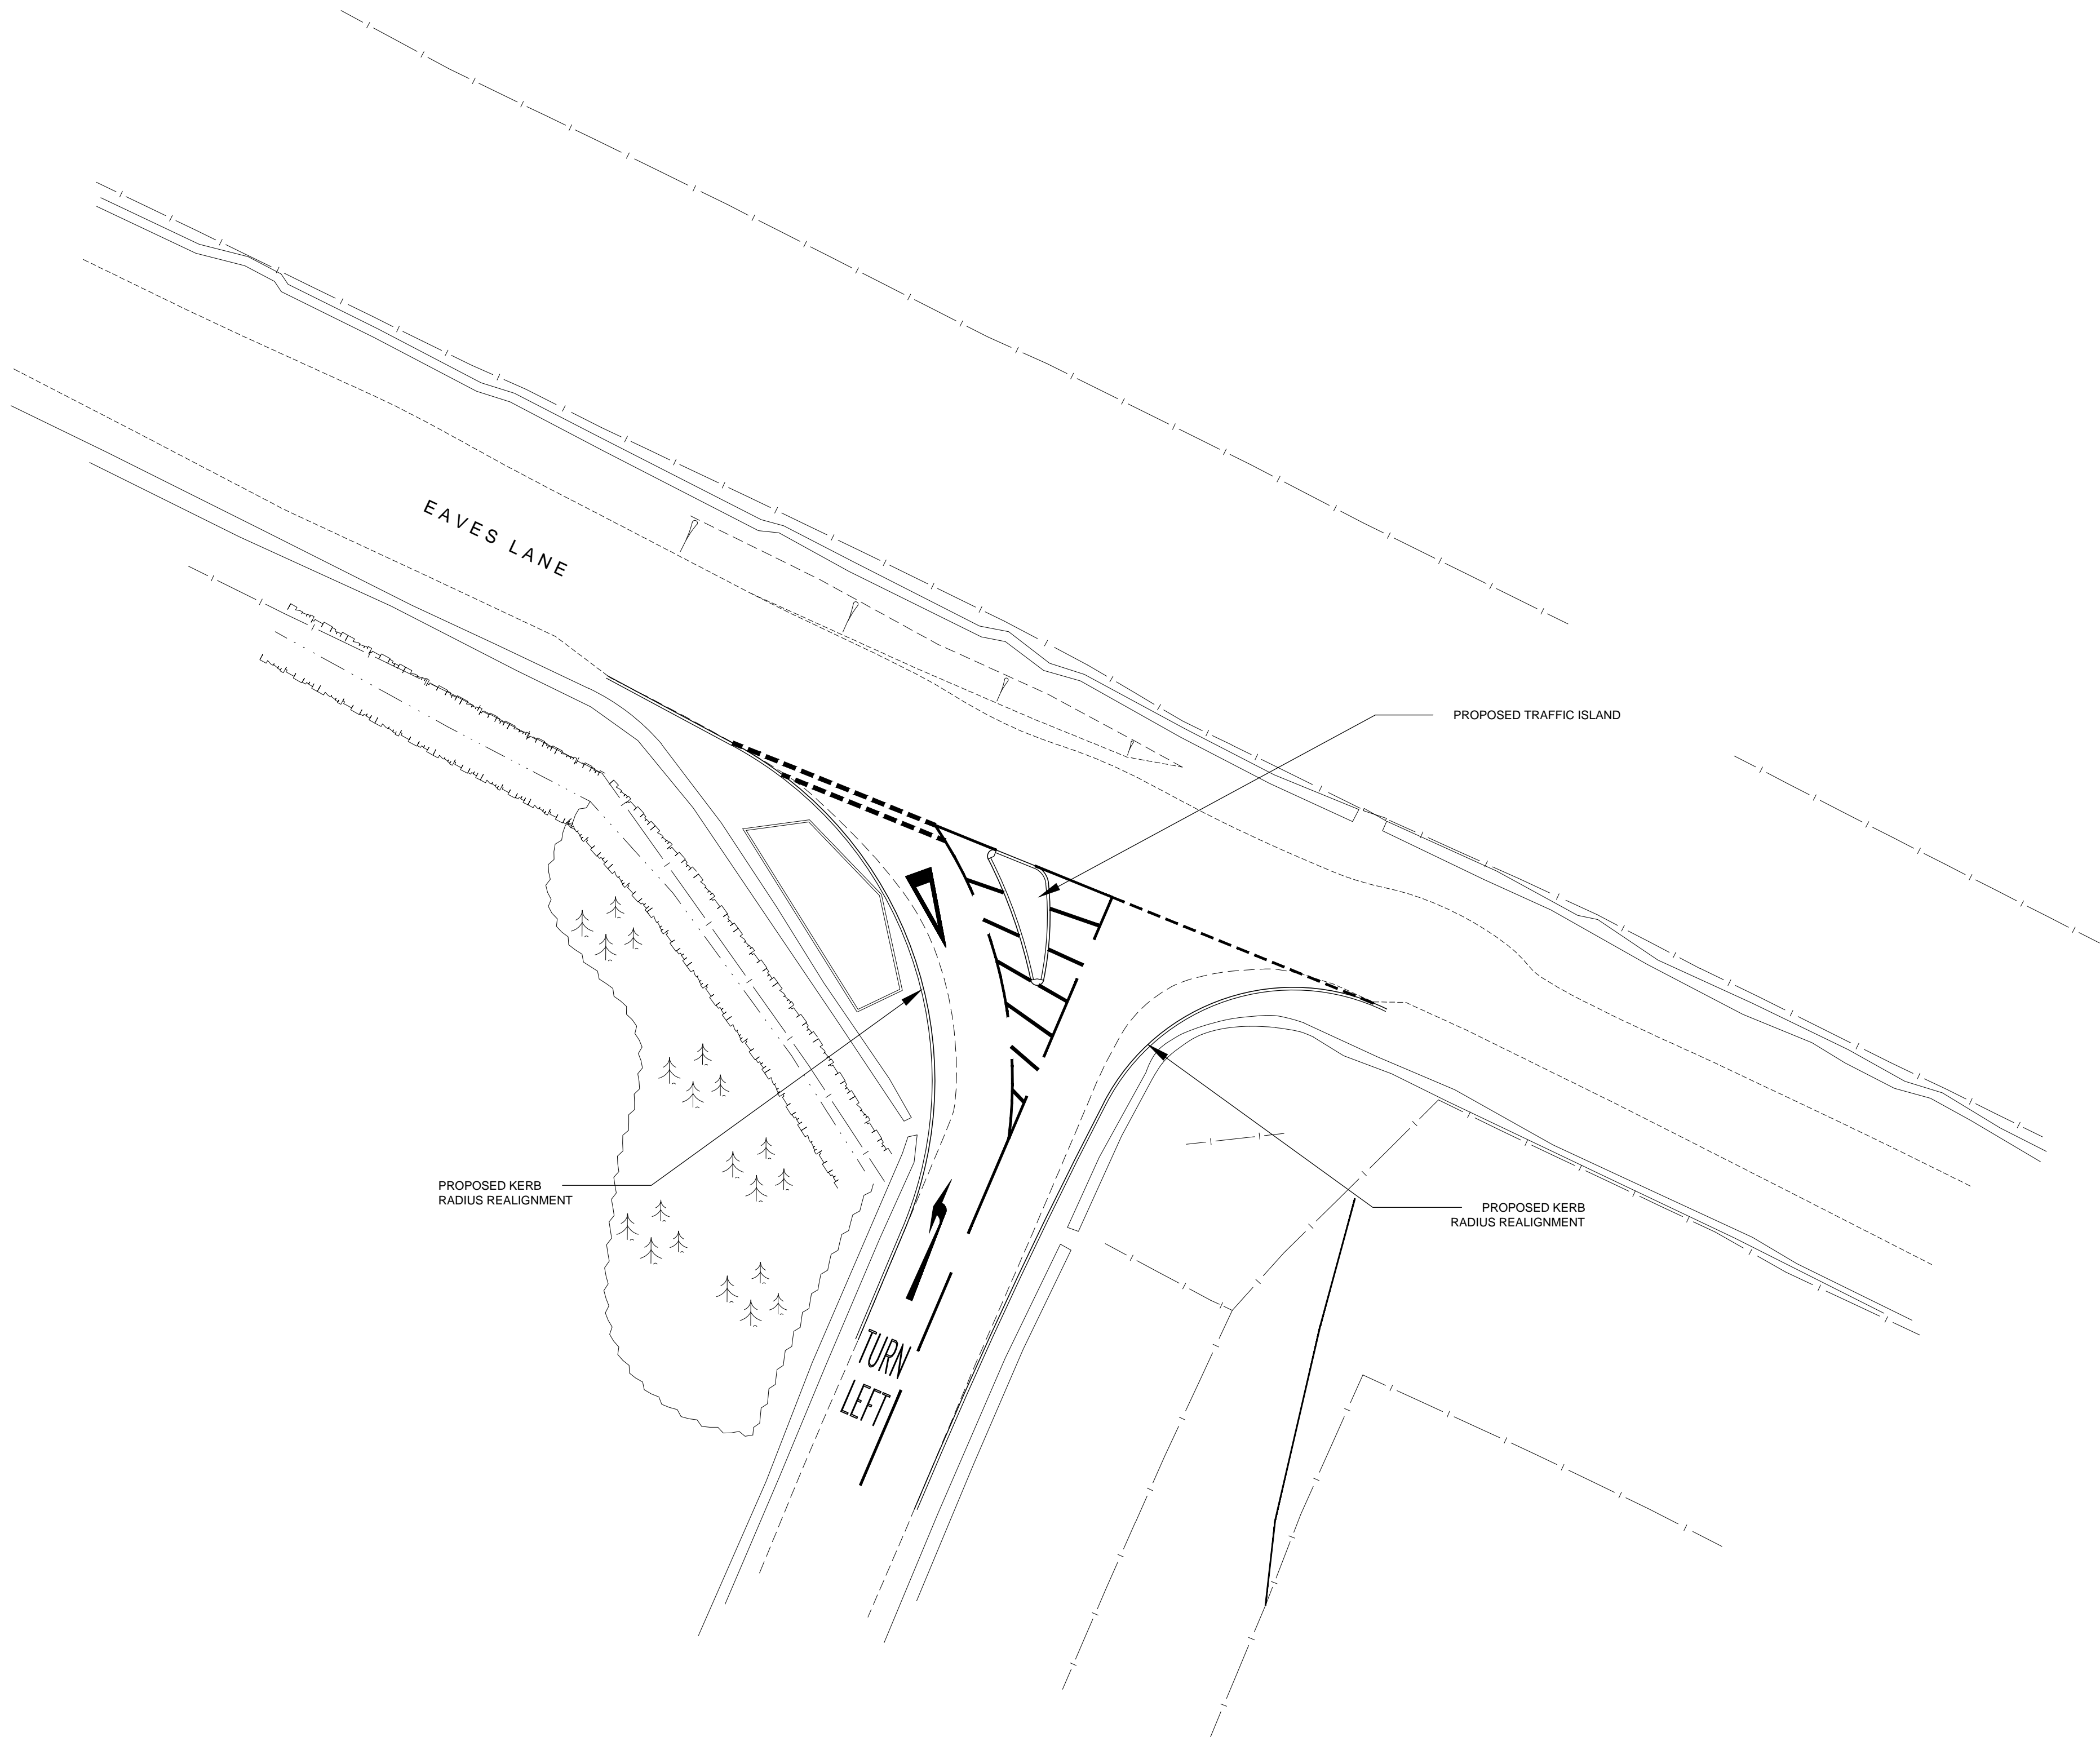

- NOTES
- DO NOT SCALE FROM THIS DRAWING.
 - ALL DIMENSIONS ARE IN MILLIMETRES UNLESS NOTED OTHERWISE.
 - ALL LEVELS ARE IN METRES RELATIVE TO ORDNANCE DATUM NEWLYN UNLESS NOTED OTHERWISE.
 - ALL MATERIALS AND WORKMANSHIP WILL BE AS SPECIFIED IN THE SPECIFICATION UNLESS NOTED OTHERWISE.
 - THIS DRAWING IS TO BE READ IN CONJUNCTION WITH ALL DRAWINGS AND DOCUMENTATION ASSOCIATED WITH THE PROJECT.
 - THIS DRAWING HAS BEEN BASED UPON SURVEY INFORMATION SUPPLIED BY GREENHATCH GROUP LTD. AND ROYAL HASKONING DHV SHALL NOT BE LIABLE FOR ANY INACCURACY OR DEFICIENCIES ARISING FROM IT.
 - ALL LEVELS, DIMENSIONS AND LOCATIONS ARE TO BE CHECKED BY THE MAIN CONTRACTOR PRIOR TO COMMENCEMENT OF ANY WORK ON SITE.
 - ALL HIGHWAY WORKS TO BE CARRIED OUT IN ACCORDANCE WITH THE HIGHWAYS AGENCY SPECIFICATION FOR HIGHWAY WORKS AND AS AMENDED IN THE CLAUSES AND APPENDICES IN THE "SPECIFICATION OF CONTRACT DOCUMENTS".

KEY

— PROPOSED ROAD ALIGNMENT

ES Figure 5.4

C	10.06.16	TITLE AMENDED, HIGHWAY BOUNDARY REMOVED	KK	BL	BL
B	22.04.16	HIGHWAY BOUNDARY ADDED	KK	BL	BL
A	11.03.16	FIRST ISSUE	CH	PV	AC
REV	DATE	DESCRIPTION	BY	CHK	APP

REVISIONS

CLIENT

LAVAR LEISURE

PROJECT

MONEYSTONE PARK, WHISTON

TITLE

EAVES LANE ACCESS PLAN



Windsor House, 37 Windsor Street
Chertsey, Surrey KT16 8AT
Tel: +44(0)1832 565556
Email: info.chertsey@rhdhv.com
Website: www.royalhaskoning.com

Royal HaskoningDHV
Enhancing Society Together

DRAWN	CH	CHECKED	PV	APPROVED	AC
DATE	11.03.2016	SCALE AT A1	1:200	CLIENTS REF.	-
DRAWING No.	PB5196 - 0100	REVISION	C		