


River Facing Elevation

Road Facing Elevation

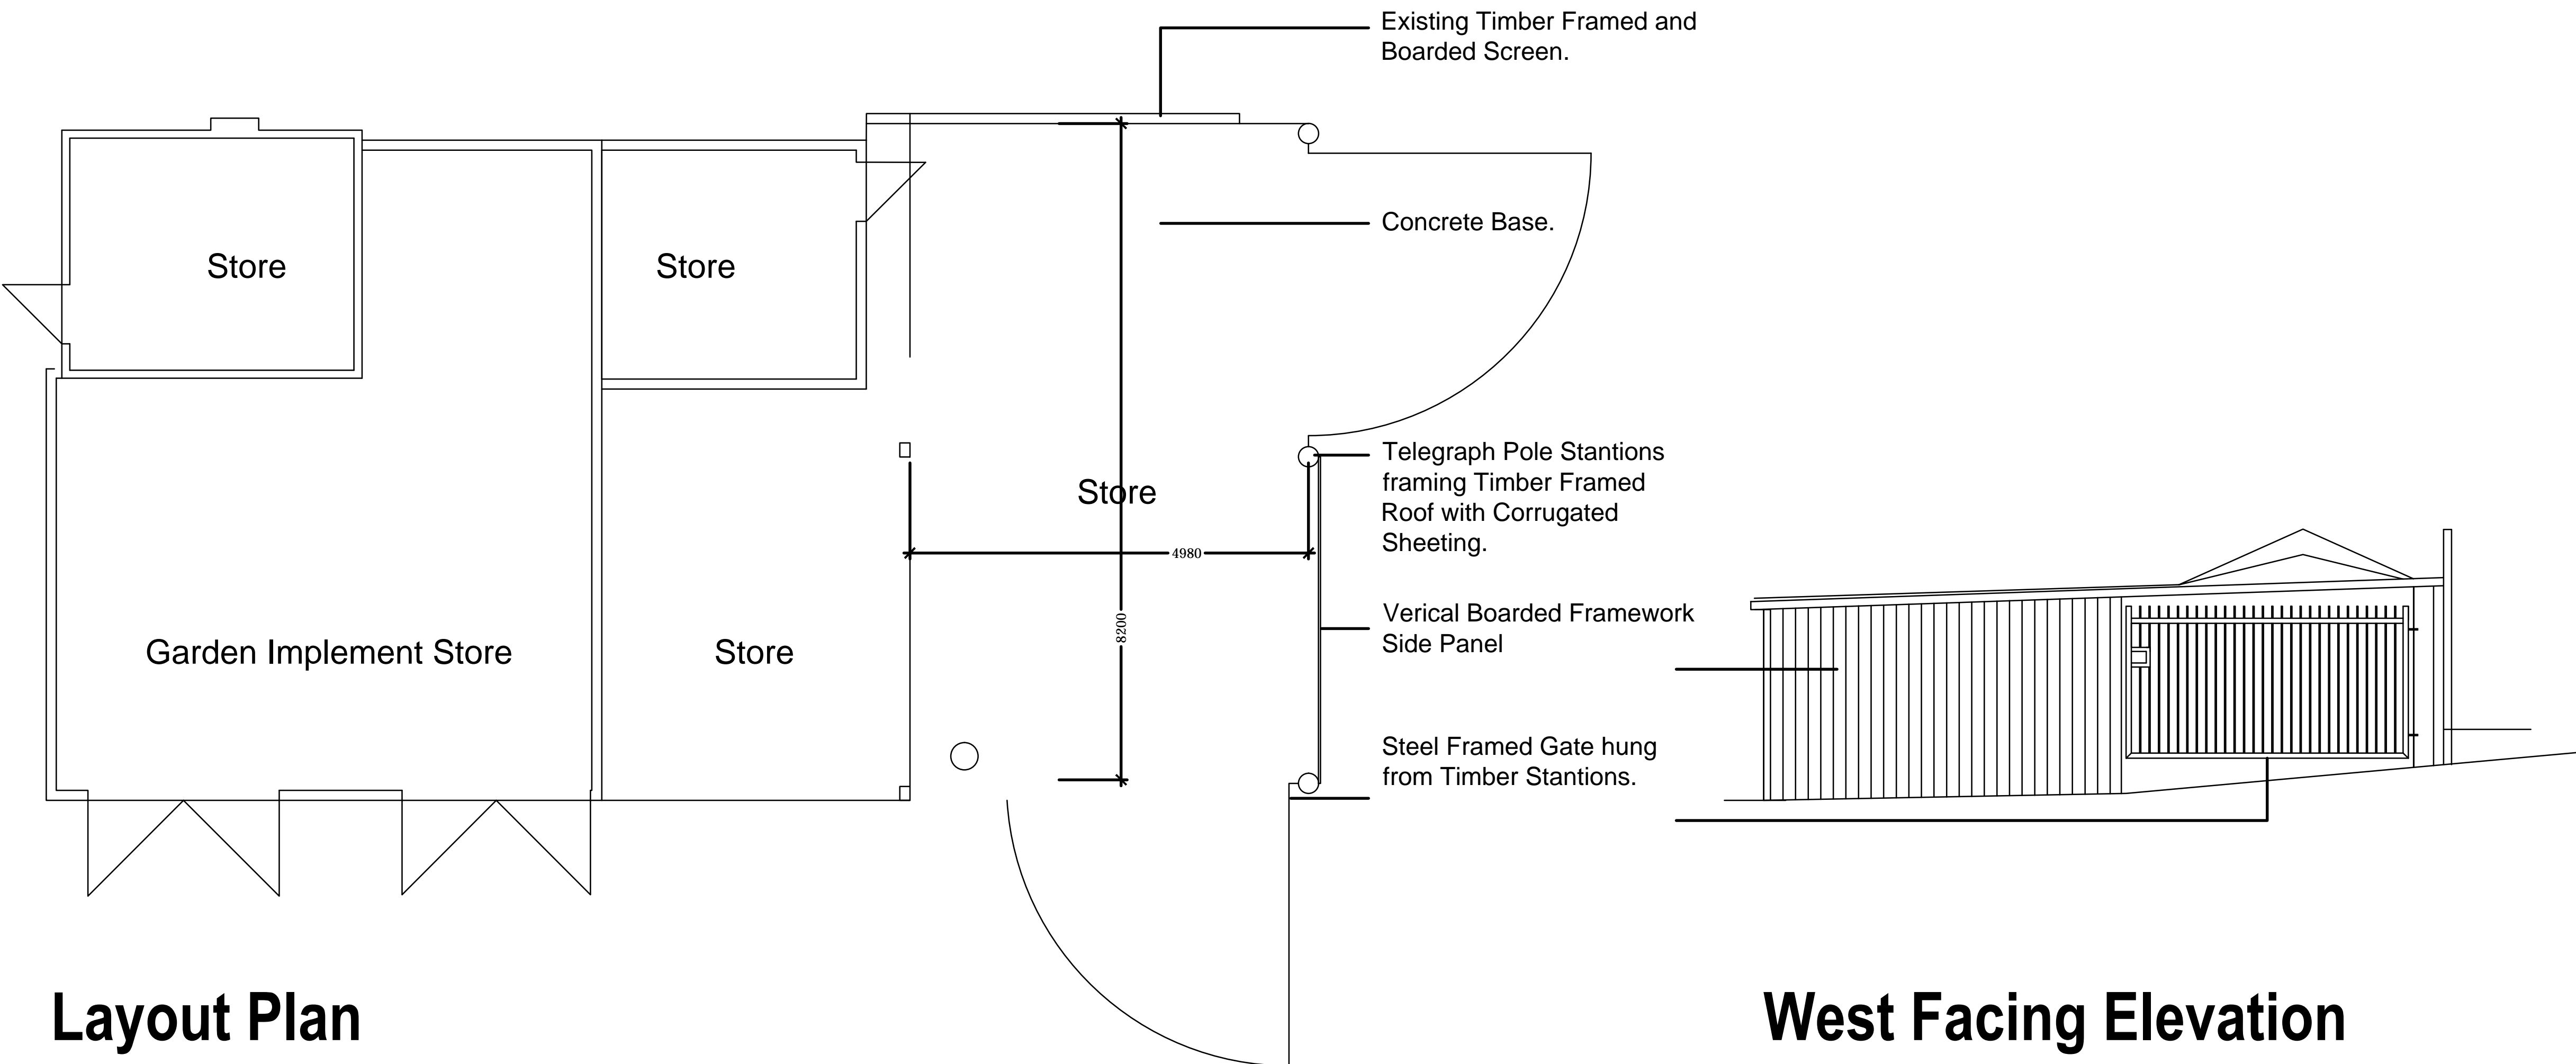

Layout Plan

West Facing Elevation

DRAWING STATUS

PLANNING

THIS DRAWING IS COPYRIGHT AND MUST NOT BE REPRODUCED IN WHOLE OR IN PART WITHOUT THE PRIOR PERMISSION OF P4 Architecture.

DIMENSIONS TO BE VERIFIED ON SITE. ONLY FIGURED DIMENSIONS TO BE USED AND ANY DISCREPANCY BETWEEN THIS DRAWING AND SITE CONDITIONS TO BE REFERRED TO P4 Architecture IMMEDIATELY. NO DIMENSIONS ARE TO BE SCALED OFF PRINTED DRAWINGS. ANY AREAS THAT ARE INDICATED ON THIS DRAWING ARE FOR GUIDANCE ONLY. NO RESPONSIBILITY IS TAKEN FOR THEIR ACCURACY.

THERE IS A RISK OF DEATH OR INJURY IN CONSTRUCTION IF THE WORKS ARE NOT PROPERLY PLANNED AND SUPERVISED. THE CONTRACTOR MUST NOT UNDERTAKE ANY ELEMENT OF WORK WITHOUT HAVING FIRST CARRIED OUT THE NECESSARY RISK ASSESSMENT AND PREPARED DETAILED METHOD STATEMENT.

CLIENT

Sandra Williamson

PROJECT

Extension to Storage Buildings at  
Alton Bridge Hotel  
Alton  
Staffordshire

DRAWING TITLE

Proposed Extension

SCALE

1:50 @ A1

DATE

July 2016

DRAWING No.

SAWI / PP/02/003

REV

P4 Architecture

P4 Architecture  
A Chartered Institute of Architectural Technologist Practice

Chartered Institute of  
Architectural Technologists

Architectural & Construction Project Management Services

19, Nicholson Way, Leek, Staffordshire Moorlands. ST13 8NE  
Tel. 07962 062 618 Email. P4architecture@hotmail.co.uk