


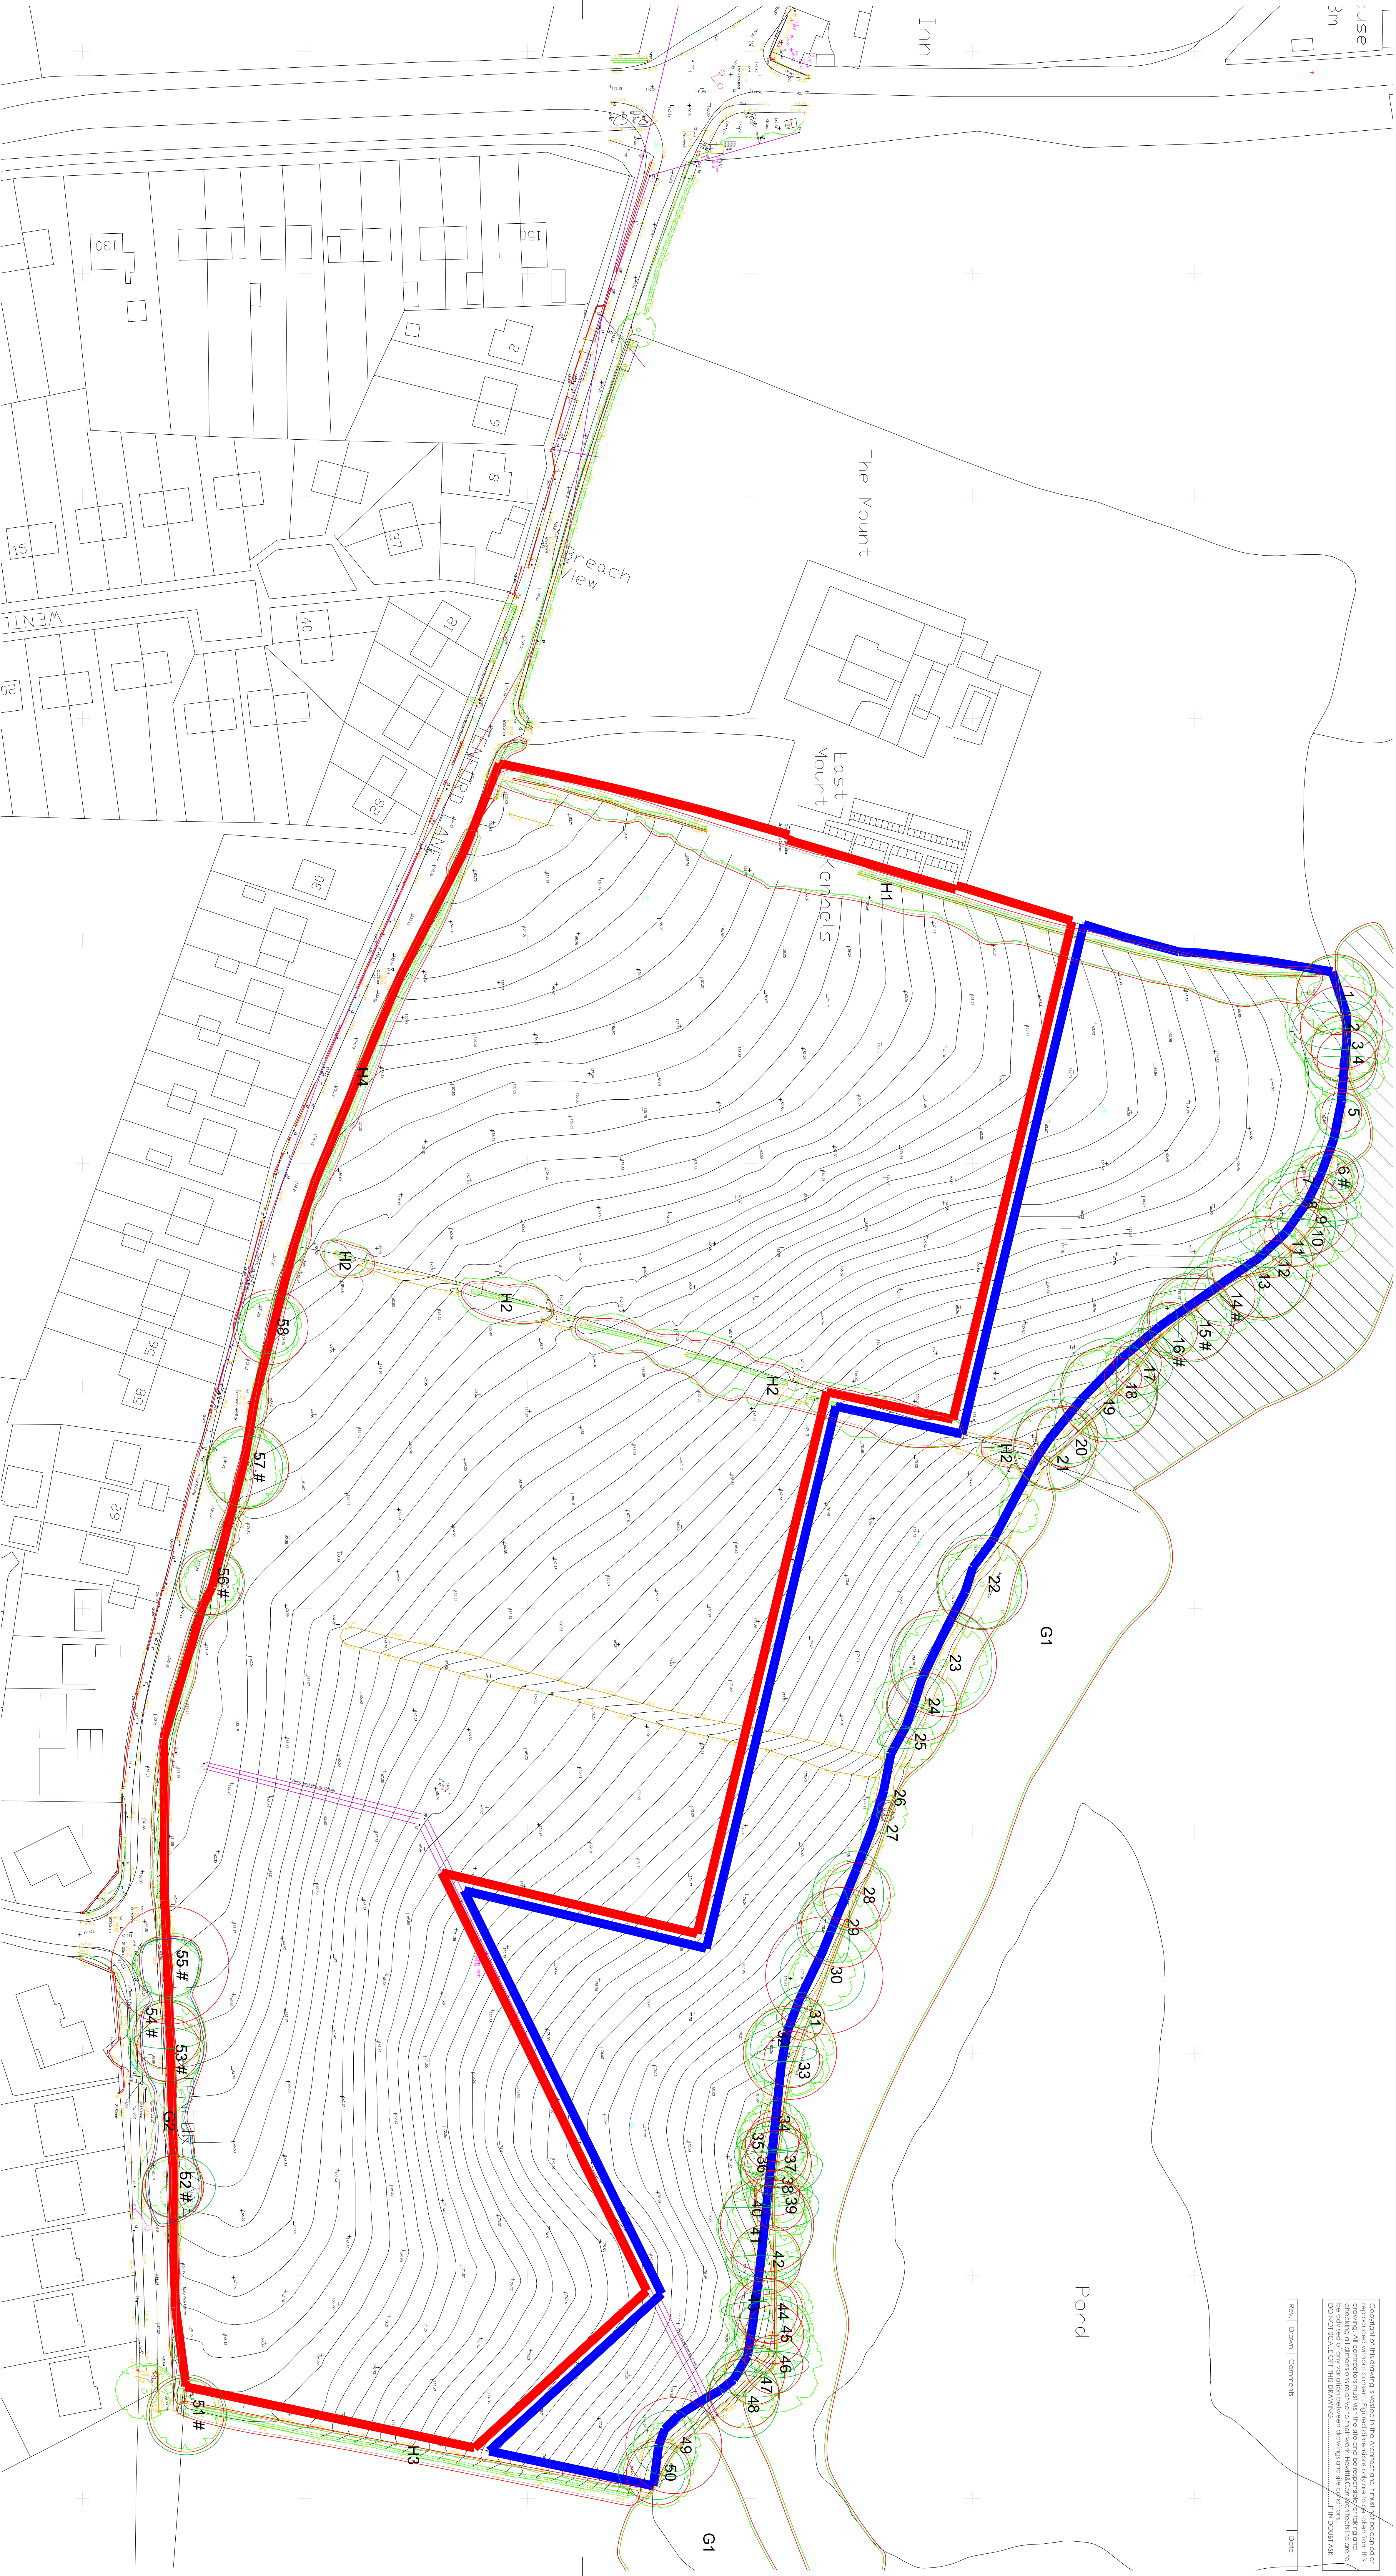

Copyright of this drawing is vested in the Architect and it must be retained or destroyed by the Architect. All construction must wait the site and be incorporated in the drawing and be retained of any addition between drawings and the construction. If in doubt ask the Architect.

Rev: Drawn: Comments: Scale:

Hewitt & Carr Architects
A: 2-4 Cross Street | Cirencester | Gloucestershire | ST10 1NP
T: 01538 754888
E: enquiries@hewittcarr.co.uk
W: www.hewittcarr.co.uk

Client: A R Alcock

Project: Residential Development
Site: Land Off Renford Lane, Upper Tean

Drawn: Row Site Data

Status: Preliminary

Date: Sep 2015

Scale: 1:500

Project No: 00438_AL(0)05
Drawing No:
Rev:

PRELIMINARY