



CHEADLE (484) - Planning

Well Street,

Cheadle.

ST10 1YP

ISSUE 01 - 02-03-17



Sign 1: (Sign Ref: S1)
900mm Cap Height Morrisons Letters with Condensed logo. Scale 1:20

Petals to have 3mm Yellow Satin 2T72 faces with 5mm Yellow Satin 2T72returns (@ 120mm).



Morrisons to have 3mm Opal 050 faces with 5mm returns (@ 120mm).

All to be complete with Router cut 10mm foamex backs.

Since to be Premier Style Letters (33mm returns).

All to be mounted onto a 32 x 32mm Aluminium U section frame, powder coated (Ral: 7047).


To be internally illuminated with Tridonic P541 LED's.

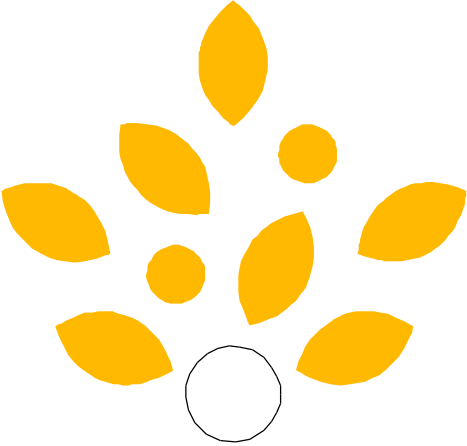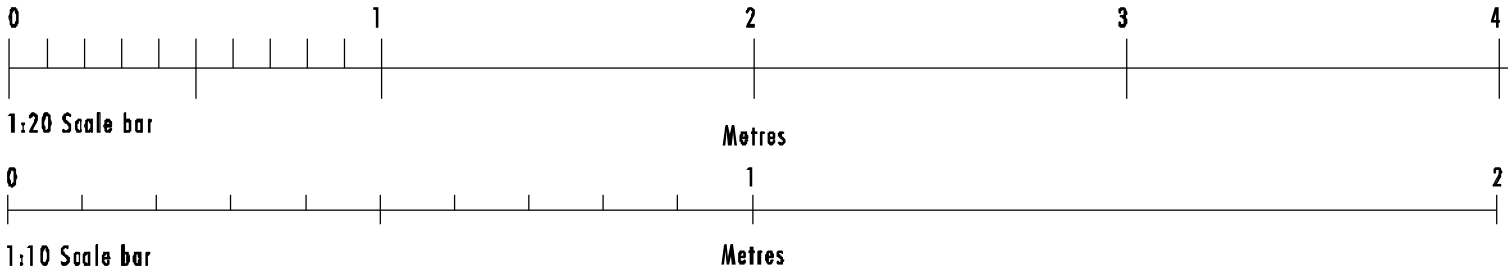

Morrisons

Since 1899

Heights from ground level to underside of sign - 5000mm

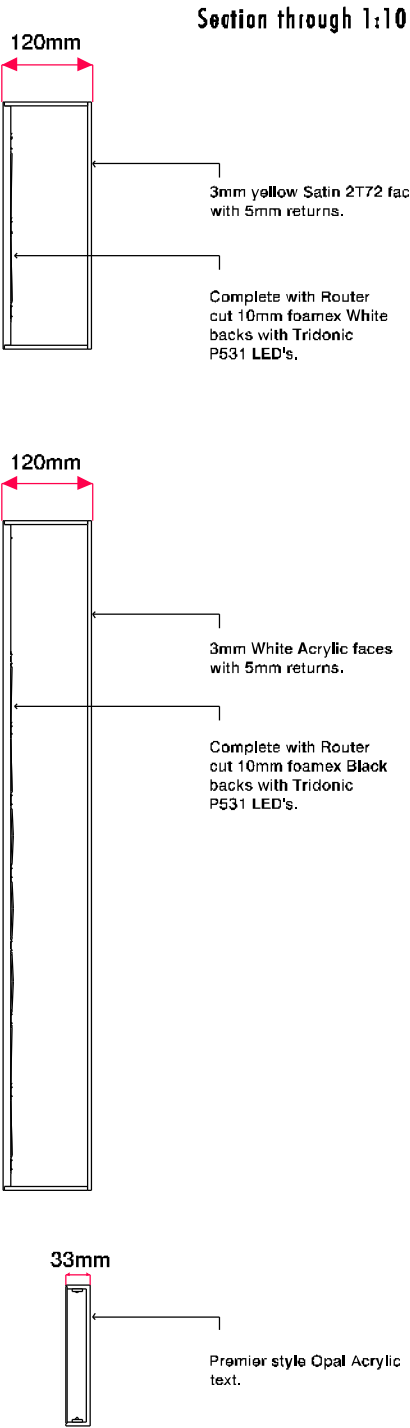

Proposed



Existing



Site
Cheadle

Job Number
69637 D

Drawing Number
Morr / 041 / 2017

Scale
as shown @ A3

Issue / Rev
Planning

Drawn By
KJMc

Checked By
PM

Sales Rep
GS

Date
02/03/2017




BUTTERFIELD SIGNS LTD
174 Sunbridge Rd
Bradford
West Yorkshire
BD1 2RZ
Tel: 01274 722244
Fax: 01274 848996
Web: www.butterfieldsigns.co.uk


Sign 2: (Sign Ref: S2a)

1No. Internally illuminated Motif Boxes. Scale 1:20

Replacement Acrylic face
c/w LED Lightsheet with Tridonic P541 LED's.

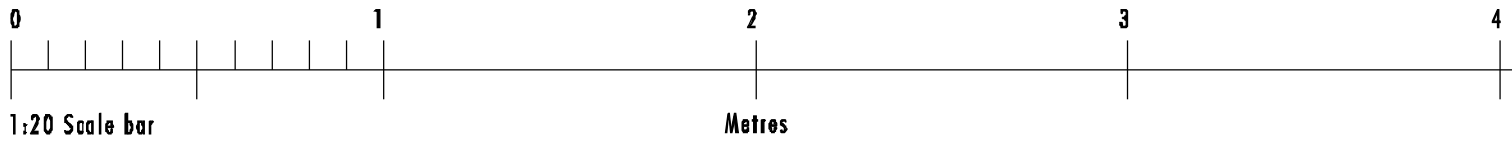

Height from ground level to
underside of sign - 5000mm

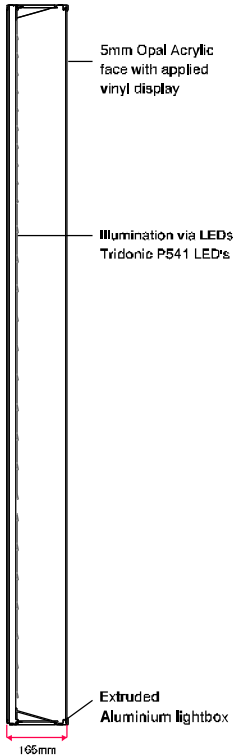

SECTION THROUGH
scale 1:20

Illumination not to
exceed 600 CDM²

Proposed



Existing



Site
Cheadle

Job Number
69637 D

Drawing Number
Morr / 041 / 2017

Scale
as shown @ A3

Issue / Rev
Planning

Drawn By
KJMc

Checked By
PM

Sales Rep
GS

Date
02/03/2017




BUTTERFIELD SIGNS LTD
174 Sunbridge Rd
Bradford
West Yorkshire
BD1 2RZ
Tel: 01274 722244
Fax: 01274 848996
Web: www.butterfieldsigns.co.uk

Sign 3: (Sign Ref: S2a)

1No. Internally illuminated Motif Boxes. Scale 1:20

Replacement Acrylic face
c/w LED Lightsheet with Tridonic P541 LED's.

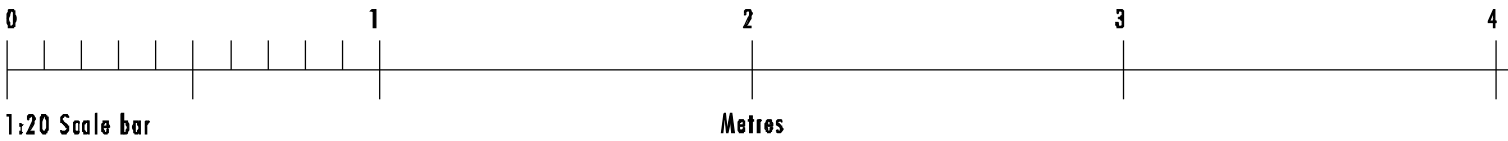

Height from ground level to
underside of sign - 3000mm



SECTION THROUGH
scale 1:20

Illumination not to
exceed 600 CDM²

Proposed



Existing



Site
Cheadle

Job Number
69637 D

Drawing Number
Morr / 041 / 2017

Scale
as shown @ A3

Issue / Rev
Planning

Drawn By
KJMc


Checked By
PM

Sales Rep
GS

Date
02/03/2017



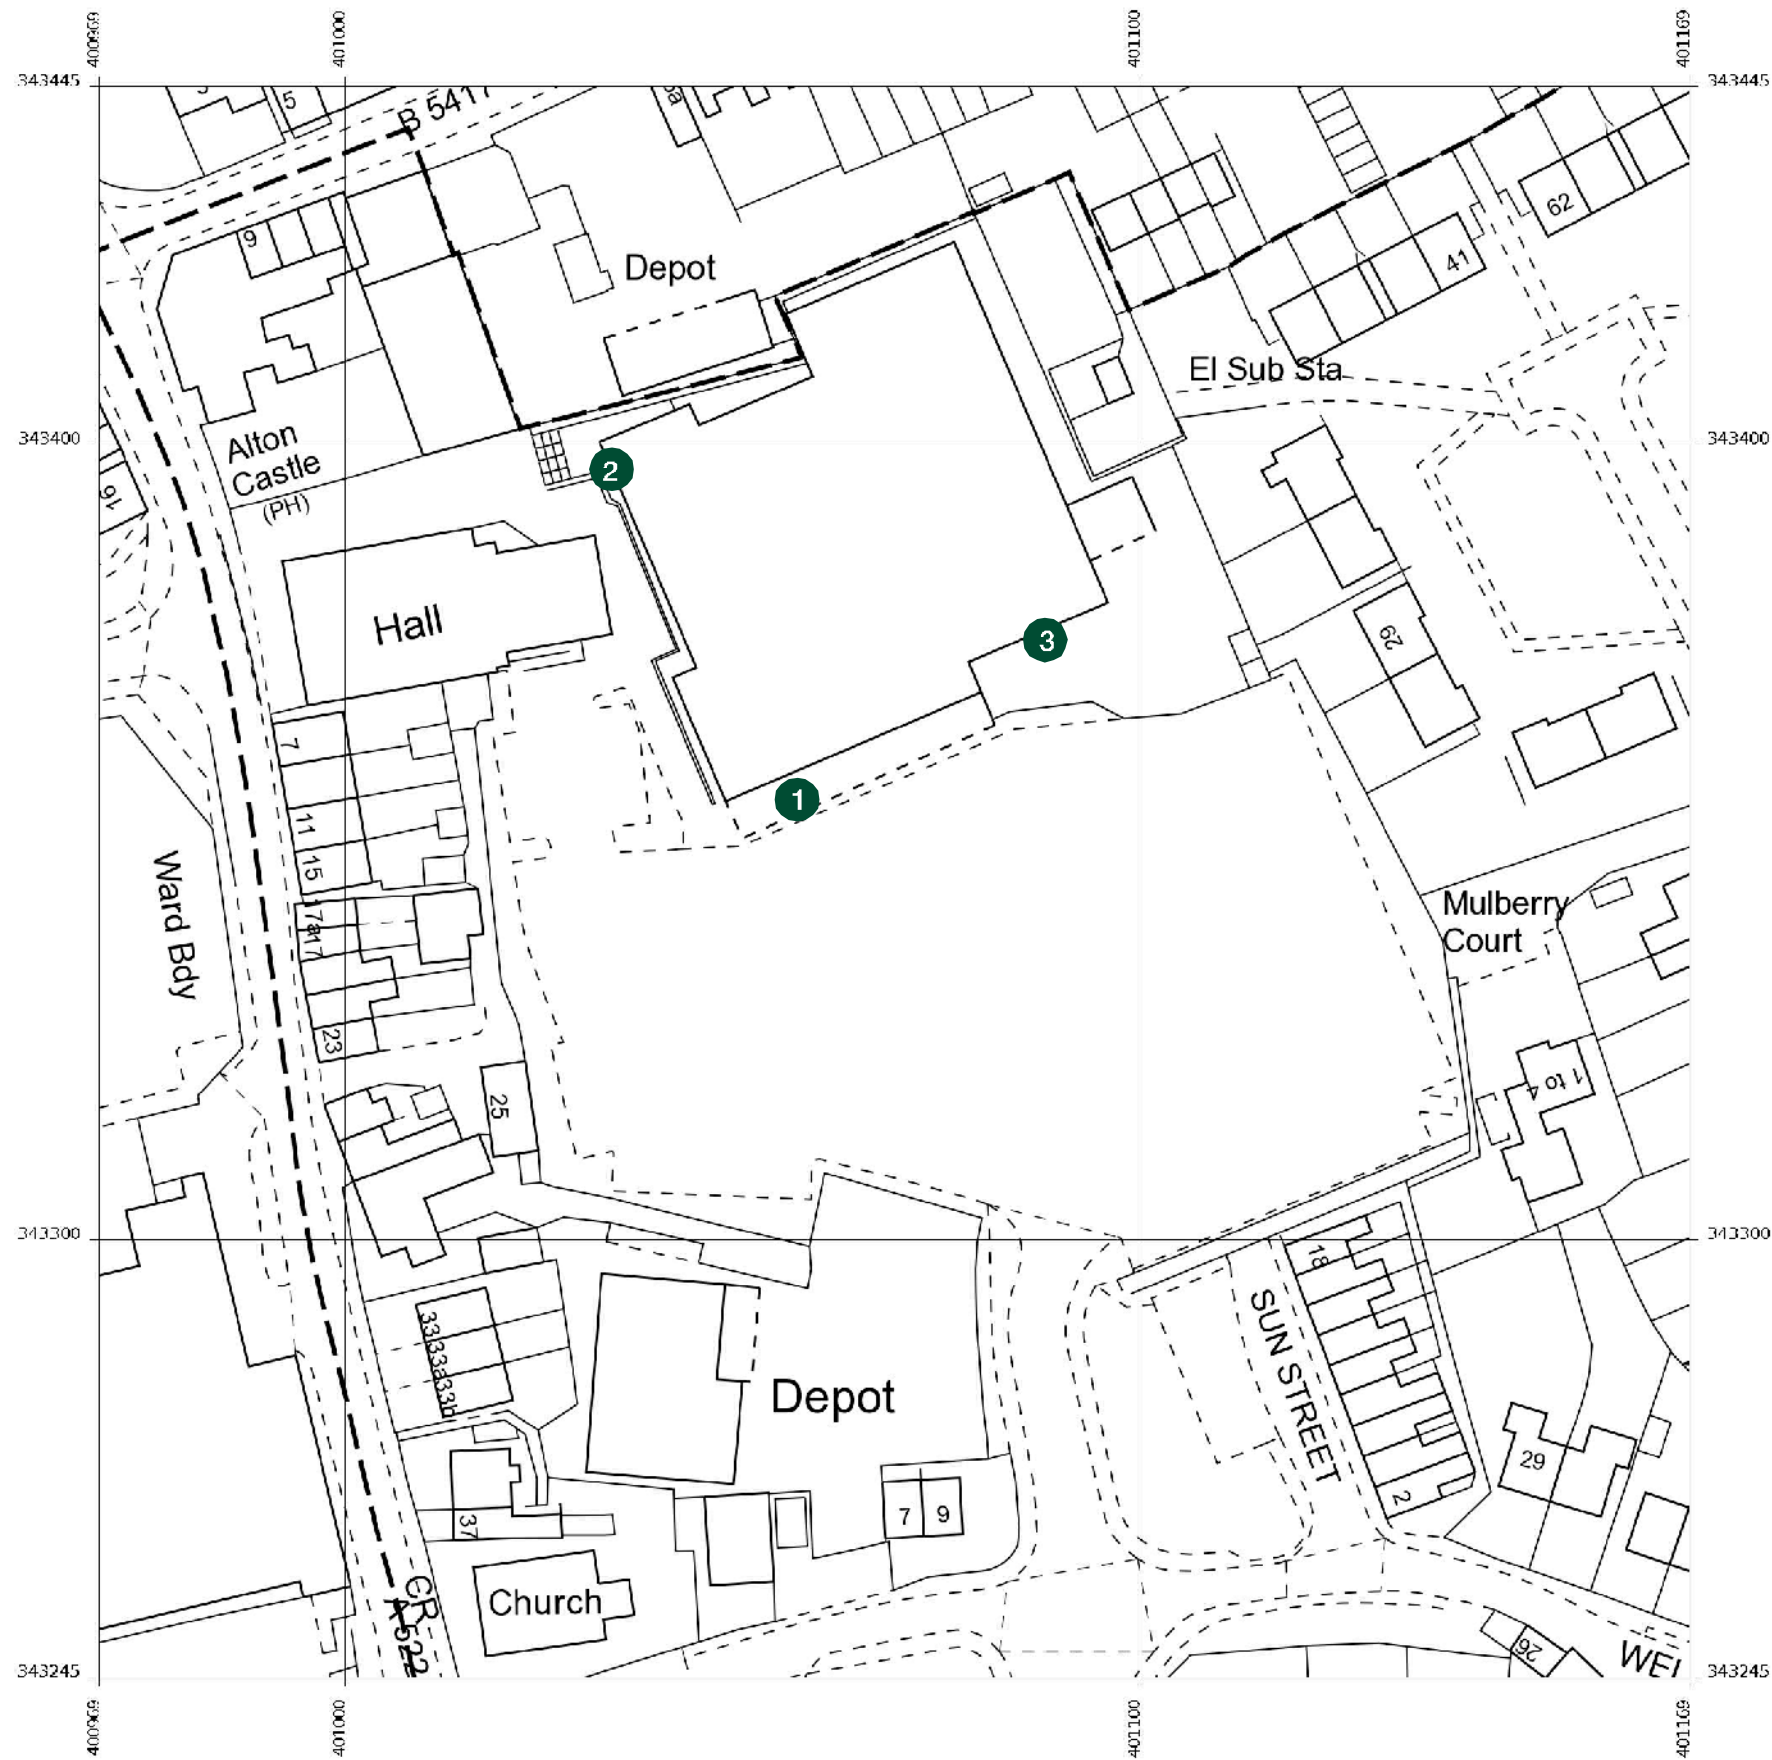



BUTTERFIELD SIGNS LTD
174 Sunbridge Rd
Bradford
West Yorkshire
BD1 2RZ
Tel: 01274 722244
Fax: 01274 848996
Web: www.butterfieldsigns.co.uk



- 1 900mm Cap Height Morrisons Letters with Condensed logo
- 2 Internally illuminated Motif Box.
- 3 Internally illuminated Motif Box.

COLOUR REFS

-  RAL 6005 MOSS GREEN
-  RAL 1003 SIGNAL YELLOW

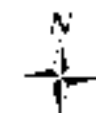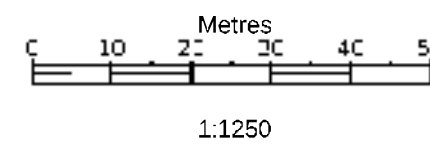

Wm Morrison Supermarkets Plc, Well St
Cheadle, Stoke On Trent



Site
Cheadle

Job Number
69637 D

Drawing Number
Morr / 041 / 2017

Scale
as shown @ A3


Issue / Rev
Planning

Drawn By
KJMc

Checked By
PM

Sales Rep
GS

Date
02/03/2017

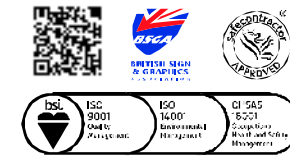

BUTTERFIELD SIGNS LTD
174 Sunbridge Rd
Bradford
West Yorkshire
BD1 2RZ
Tel: 01274 722244
Fax: 01274 848996
Web: www.butterfieldsigns.co.uk