
DRAWING STATUS

(J) READY FOR MANUFACTURE - ARTWORK from drawing file

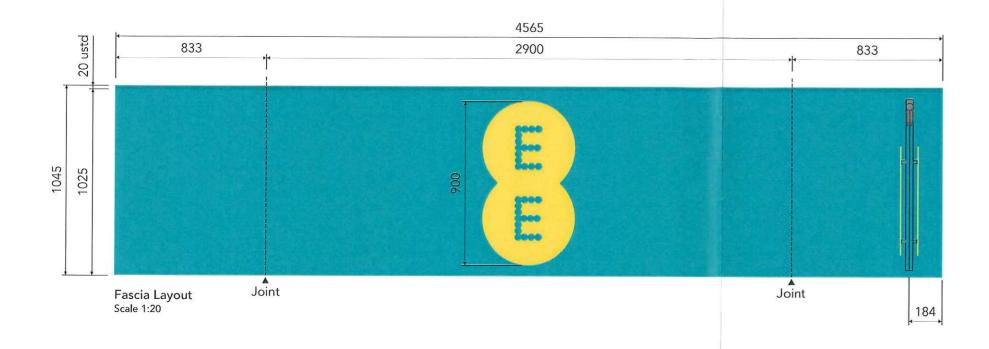

Section A - A Scale 1:12.5

To be a folded 3mm aluminium lid complete with 30mm deep returns all-around, complete with a 20mm up-stand. Lid to be finished to match EE Aqua.

Fascias to have a face illuminated 900mm (h) built-up EE logo as per standard construction, to be stood off lid by 25mm using Large nylon plastic locator cups.

Sign to be fixed onto fascia using 25x50x3mm aluminium angle along internal perimeter of sign, lids to be fixed through side returns using CSK screws with heads touched out to match EE Aqua.

EXISTING



PROPOSED




SIGN SPECIFICATION

- Manufacture and install 1no. new fascia sign.

To be constructed as a 1025mm (h) 3mm folded aluminium lid complete with 30mm returns all-around and a 20mm up-stand (o/a sign height 1045mm), finished to match EE aqua. Lid to have a standard internally illuminated 900mm (h) logo sign stood off the face of the lid by 25mm using large nylon locator fixing cups. Logo to be internally illuminated via White LED fitted onto foamex letter backs.

Sign to be fitted onto fascia area using 25x50x3mm aluminium angle along internal perimeter of sign, lids to be fixed through side returns using CSK fixing screws with heads touched out to match EE Aqua.

Fascia to be supplied with a 25mm deep folded aluminium top-hat fitted to facade behind projecting sign within fascia to provide suitable fixing grounds.

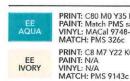

PRINT: C80 M0 Y35 K0 PAINT: Match PMS satin VINYL: MACal 9748-03 MATCH: PMS 326c PRINT: C8 M7 Y22 K0

PAINT: N/A VINYL: Std. Trans White MATCH: N/A

PRINT: C0 M4 Y100 K0 PAINT: N/A VINYL: MACal 9708-01 MATCH: PMS 012c PRINT: CO MO YO KO

PRINT: C22 M7 Y8 K65 PAINT: N/A VINYL: N/A MATCH: PMS 431c

PRINT: C100 M100 Y100 K100 PAINT: N/A VINYL: Std. Black block out MATCH: N/A

FONTS: EE Nobblee Light (Sample TEXT 1234) EE Nobblee Regular (Sample TEXT 1234) EE Nobblee Bold (Sample TEXT 1234)





DRAWING NOTES ALL DIMENSIONS ARE IN MILLIMETERS (1991)	REV	DESCRIPTION	DATE
AND WITHIN # 3mm UNLESS OTHERWISE SPECIFIED, DO NOT SCALE FROM DRAWING.	00	Initial proposal	16-02-17
ALL COLOURS ARE INDICATIVE AND MAY NOT BE AN EXACT MATCH OF FINAL PRODUCT COLOUR.	01	01 Amended Sign spec / size, added trough light (S.L)	
ALL CONSTRUCTION RELATED FRODUCTS TO QUALITY REQUIREMENT EN 1000 EXC 2. UNILES OTHERWISE SPECIFIED BY A VELDING SYMBOL IN ACCORDANCE WITH EN 22853 ALL FILLET WELDS WILL BE A MINIMUM LEG LENGTH OF SMM.			
REVISION NOTES ARE RELATIVE TO THE INDIVIDUAL PAGE WRITTEN ON.			

	1:12.5	1:20	
DESIGNER S. Limb	CLIENT EE	SIGN EXT 001 - Fascia	Sign
DATE 16-02-17	SITE ADDRESS Leek	DWG No. 001073	REV 01
O THIS DRAWRING/DESIGN IS COPYRIGHTED AND IS THE PROPERTY OF PEAKCE SIGNS LTD. IT IS TO BE USED BETWEEN THEMSELVES AND THE CLIENT AND ANY REPRODUCTION WITHOUT WRITTEN PERMISSION IS STRICTLY PROMISITION.	4 Gaunt Buildings, Derby St, Leek, ST13 6HP	SCALE @A3 1:12.5 / 1:20	SHEET 1