


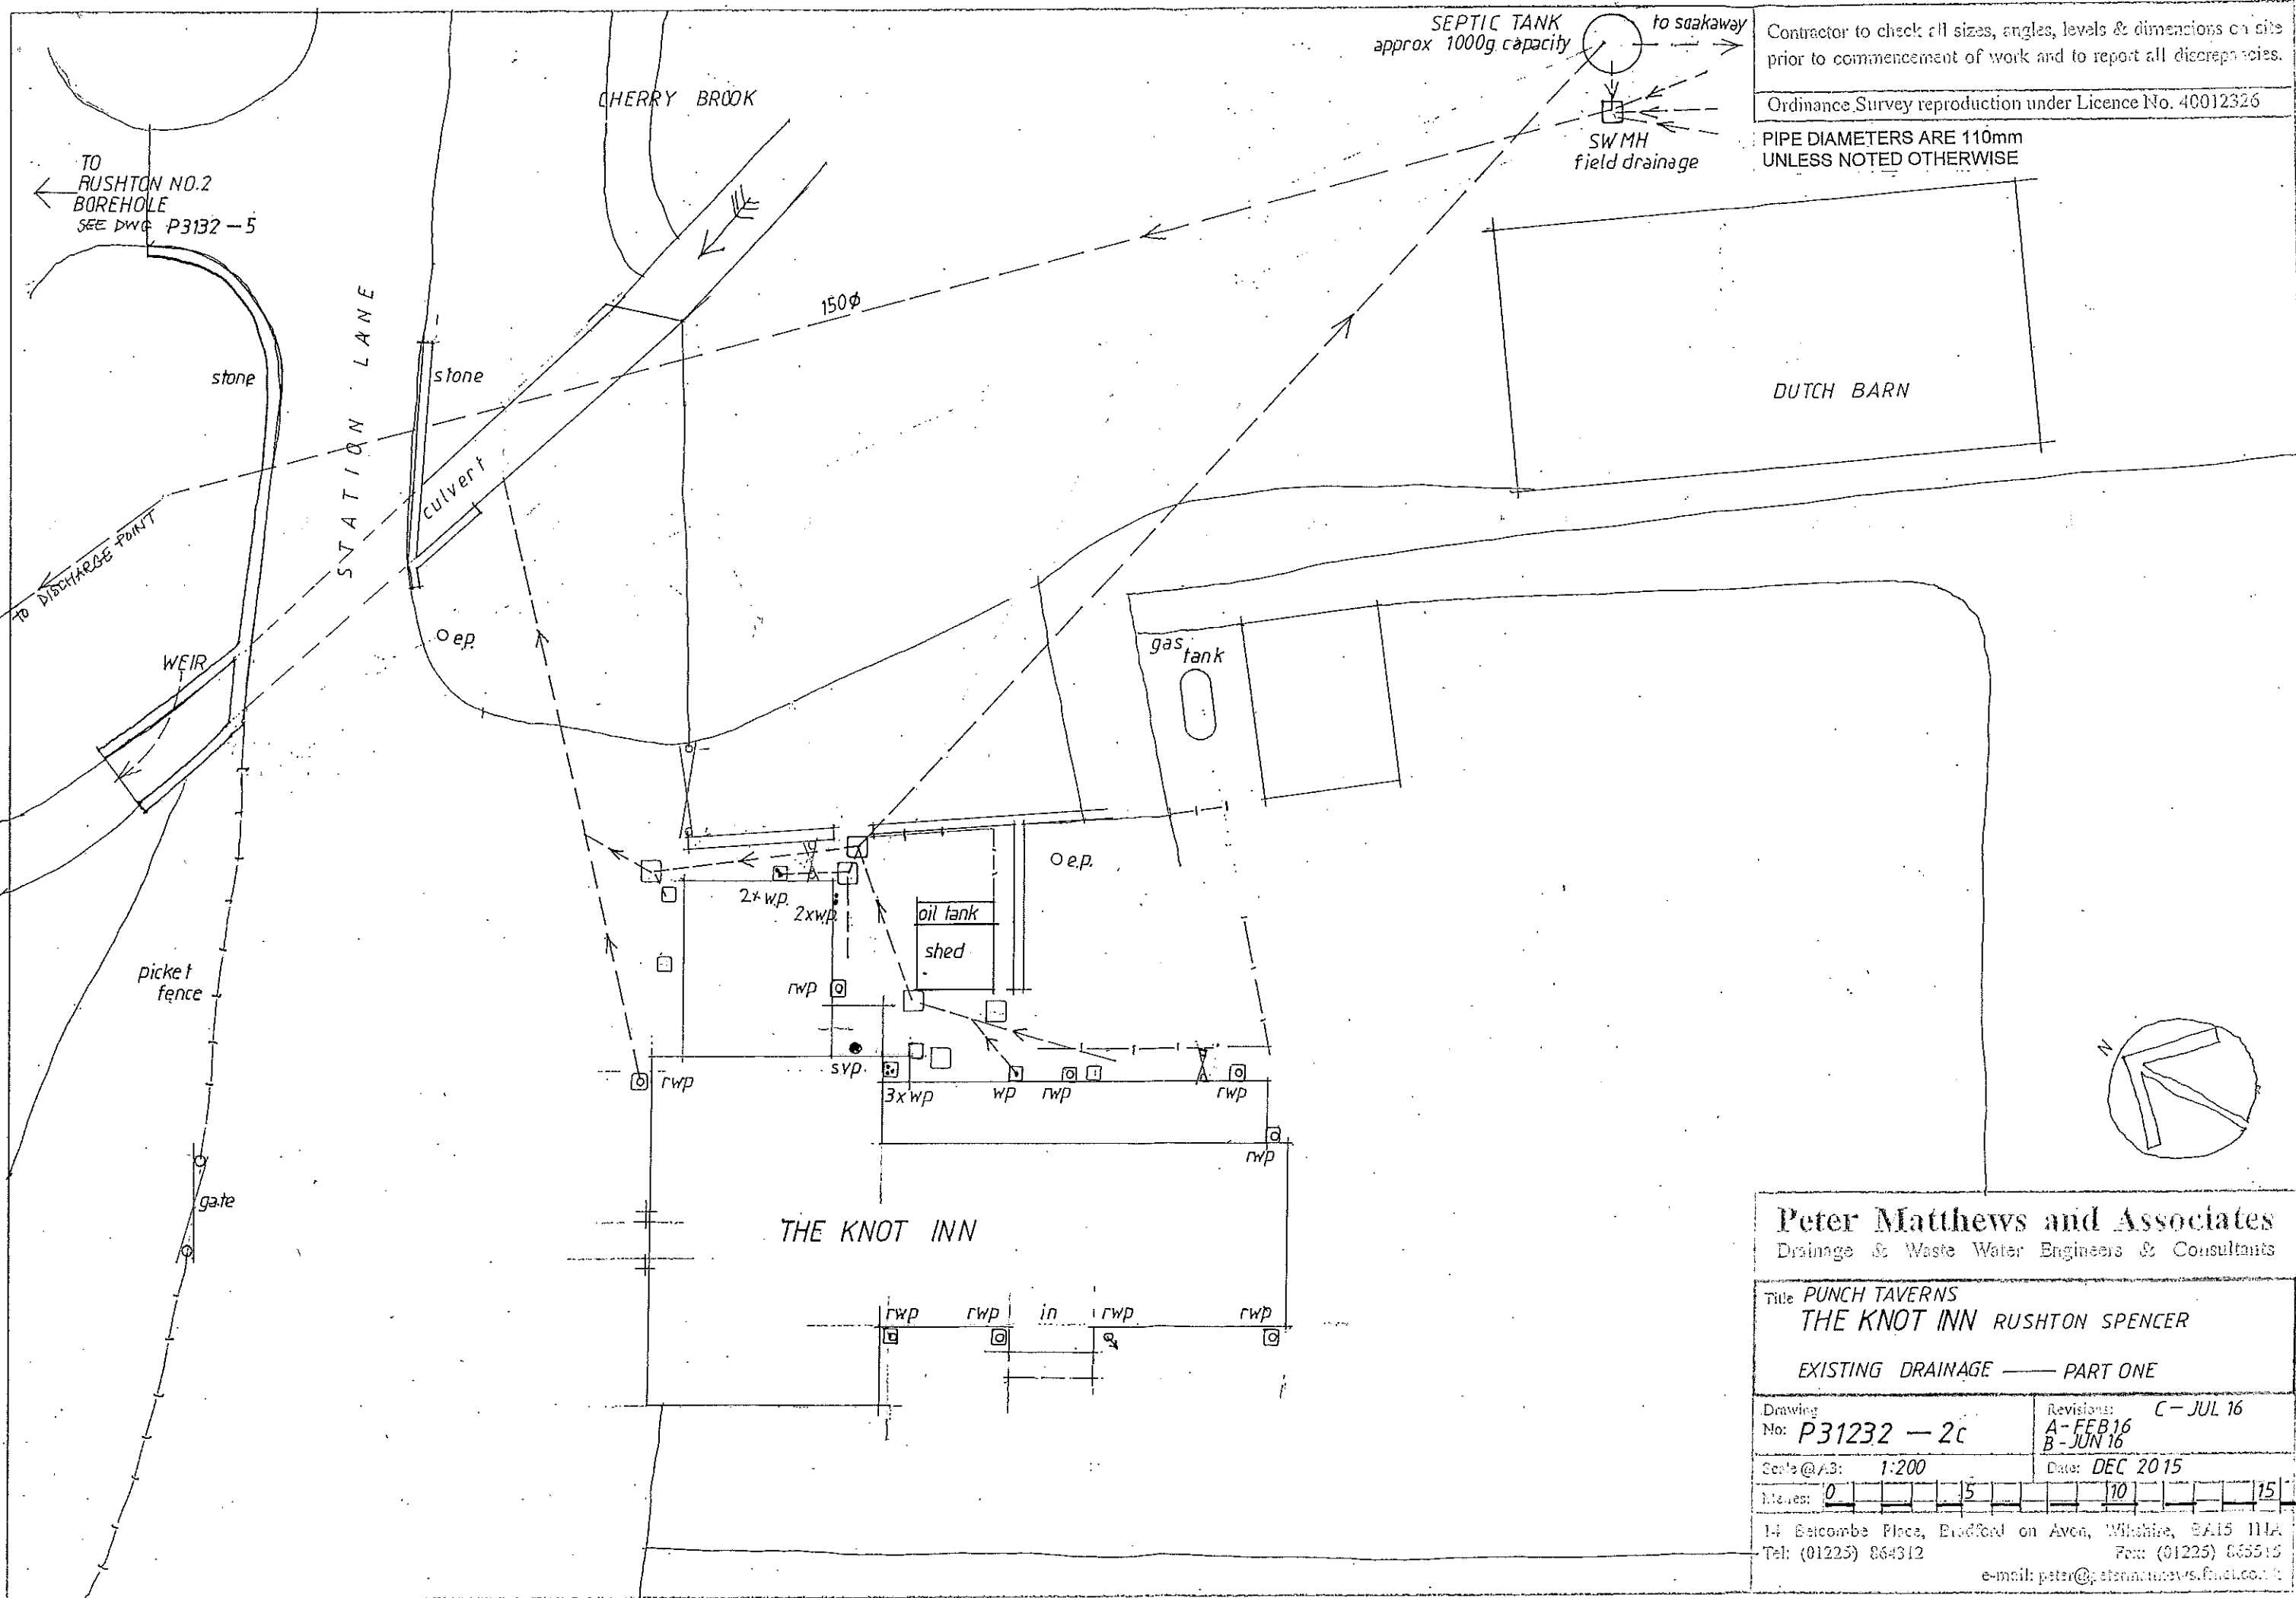

Contractor to check all sizes, angles, levels & dimensions on site prior to commencement of work and to report all discrepancies.

Ordinance Survey reproduction under Licence No. 40012326

PIPE DIAMETERS ARE 110mm UNLESS NOTED OTHERWISE

Peter Matthews and Associates
Drainage & Waste Water Engineers & Consultants

Title **PUNCH TAVERNS**
THE KNOT INN RUSHTON SPENCER
EXISTING DRAINAGE — PART ONE

Drawing No: P31232 — 2c	Revisions: C — JUL 16 A — FEB 16 B — JUN 16
Scale @ A3: 1:200	Date: DEC 2015
Notes: 0 5 10 15	
14 Belcombe Place, Bradford on Avon, Wiltshire, BA15 1HA Tel: (01225) 864312 Fax: (01225) 865515 e-mail: peter@petermatthews.fsnet.co.uk	