

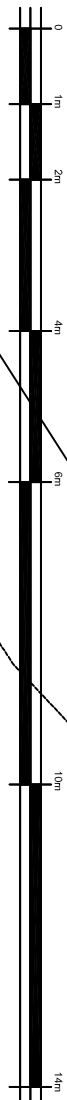
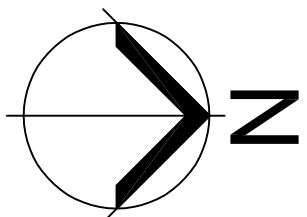


NOTES:

1. All dimensions are in mm & are to be checked on site prior to construction & construction shall be in accordance with the Building Regulations & Construction Regulations. All dimensions shall be brought to the attention of the Client & P.A. prior to construction. This drawing shall be read in conjunction with all relevant specifications & standards.
2. The Contractor is to check and verify all building and site dimensions, levels and service connections and ensure that they are in accordance with the Building Regulations & Construction Regulations. All dimensions shall be brought to the attention of the Client & P.A. prior to construction. This drawing shall be read in conjunction with all relevant specifications & standards.

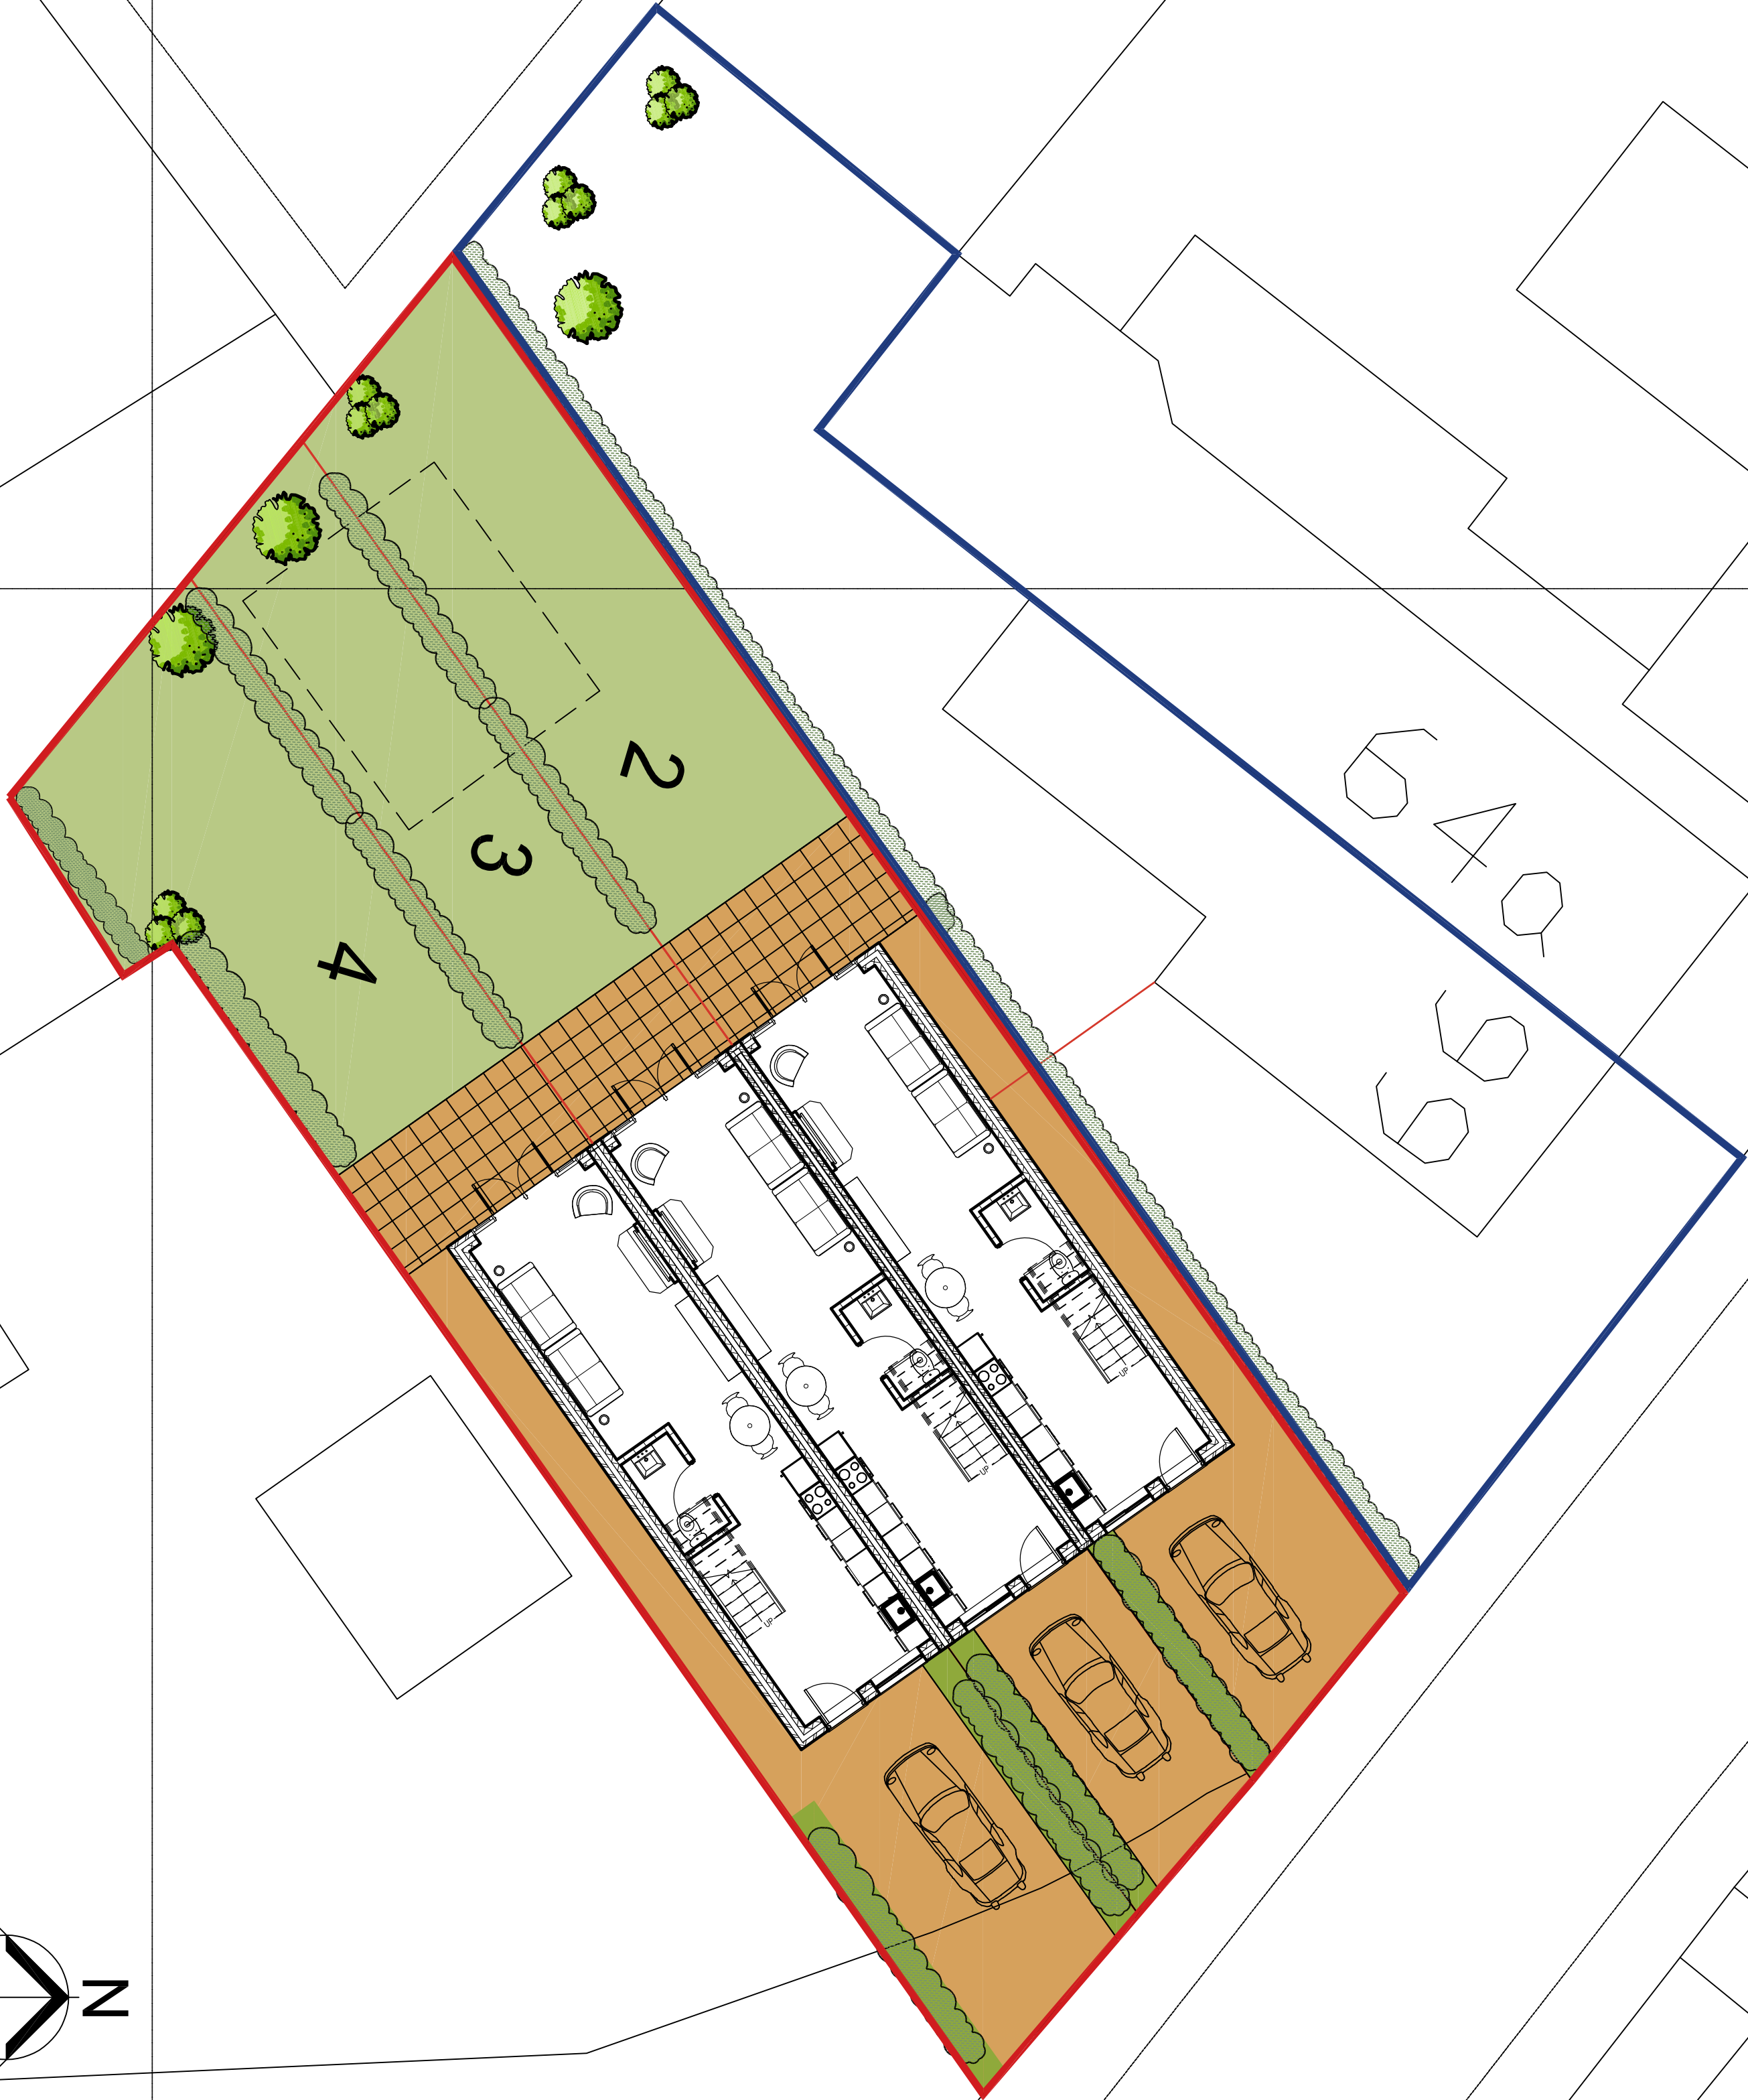

Drainage Survey (c) Crown Copyright 2016. All rights reserved. Licence number 100022432

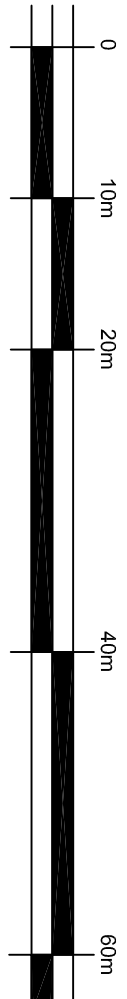


Drainage Survey (c) Crown Copyright 2016. All rights reserved. Licence number 100022432



P.A. TAYLOR
PLANS

Extensions, Loft Conversions,
Local New Builds & Building Surveys.

The Sand Quarry,
Houghton Well Rd,
Awdley,
Storfordshire, ST7 8JA,
Tel: (01782) 721111
Mob: (07714) 680927

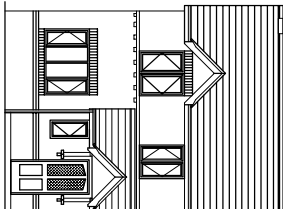

Qualified Building Surveyor

Client:
Mr Neil Hammond
66 Albert Street
Biddulph S-O-T ST8 6DT

Project:
Proposed Terraced Houses
3NO

Drawing Title:
Proposed Block and Site
Plans

Scale:	1:1250, 1:500, 1:100	Paper Size:	A1	Date Created:	Jan 2017
Drawing Number:	6661.01	Drawing Revision:	Rev B		