


ref	revision	date
A	Alterations to scheme following site meeting 31/05/07 with GB (Conservation). Car parking relocated to rear of site, adjacent to existing car park. 2 storey detached house shown to respond to street scene on meadow alive and form entrance to site. Existing working building retained and converted to 8 no. two bedroom apartments and 6 no. open floor plan visitor centre or retail unit	05/06/07
B	Building footprints updated. Car parking allocation and building footprints updated	02/07/07
C	Addition of grass roof to building adjacent to existing buildings	10/07/07
D	Alterations made following public exhibition on 18/07/07 and 21/07/07. Access road relocated further north, detached dwelling relocated, block 15 south of site relocated, existing working building removed, 4 no. town houses added along access road. Corner turnpikew added adjacent to school. Access road to south of site relaxed	25/07/07
E	Alterations made following client meeting on 22/08/07. Access road relocated, viz. slightly altered accordingly. Addition of unit sizes.	28/08/07
F	Alterations to access road, block at south of site moved and relocated. Apartment block at north of site revised and relocated.	11/09/07
G	Block at south of site revised. New build apartments at north of site replaced with 2 no. town houses.	24/09/07
H	Alterations made following feedback received from GB (Conservation). Car parking adjacent to school relocated, 4 no. town houses added along access road. Corner turnpikew added adjacent to school. Access road to south of site relaxed	30/10/07
I	Town houses to north of site separated to form two blocks. Alterations to car parking at north of site. Road added over added adjacent to school	08/11/07
J	Alterations to road and pavements following meeting with Jake Berry (S&C highways). Car parking allocation reviewed and amended	14/11/07
K	Town houses replaced with apartments at north of site. Semi detached houses to south of site. Blocks revised and relocated	23/11/07
L	Alterations to emerging access from Bank Street following receipt of letter from S&C Highways dated 11/07/08.	14/01/08
M	Minor alterations to scheme following receipt of letter from S&C Highways dated 18/03/08. meeting with GB (Conservation) on 19/03/08 and communication with SA1 (Trees and Woodlands Officer). Block e revised.	04/03/08
N	Minor alterations to scheme following receipt of letter from S&C Highways dated 18/03/08. meeting with SA1 (Trees and Woodlands Officer). Block e revised.	28/04/08
O	Minor alterations to scheme.	16/09/08

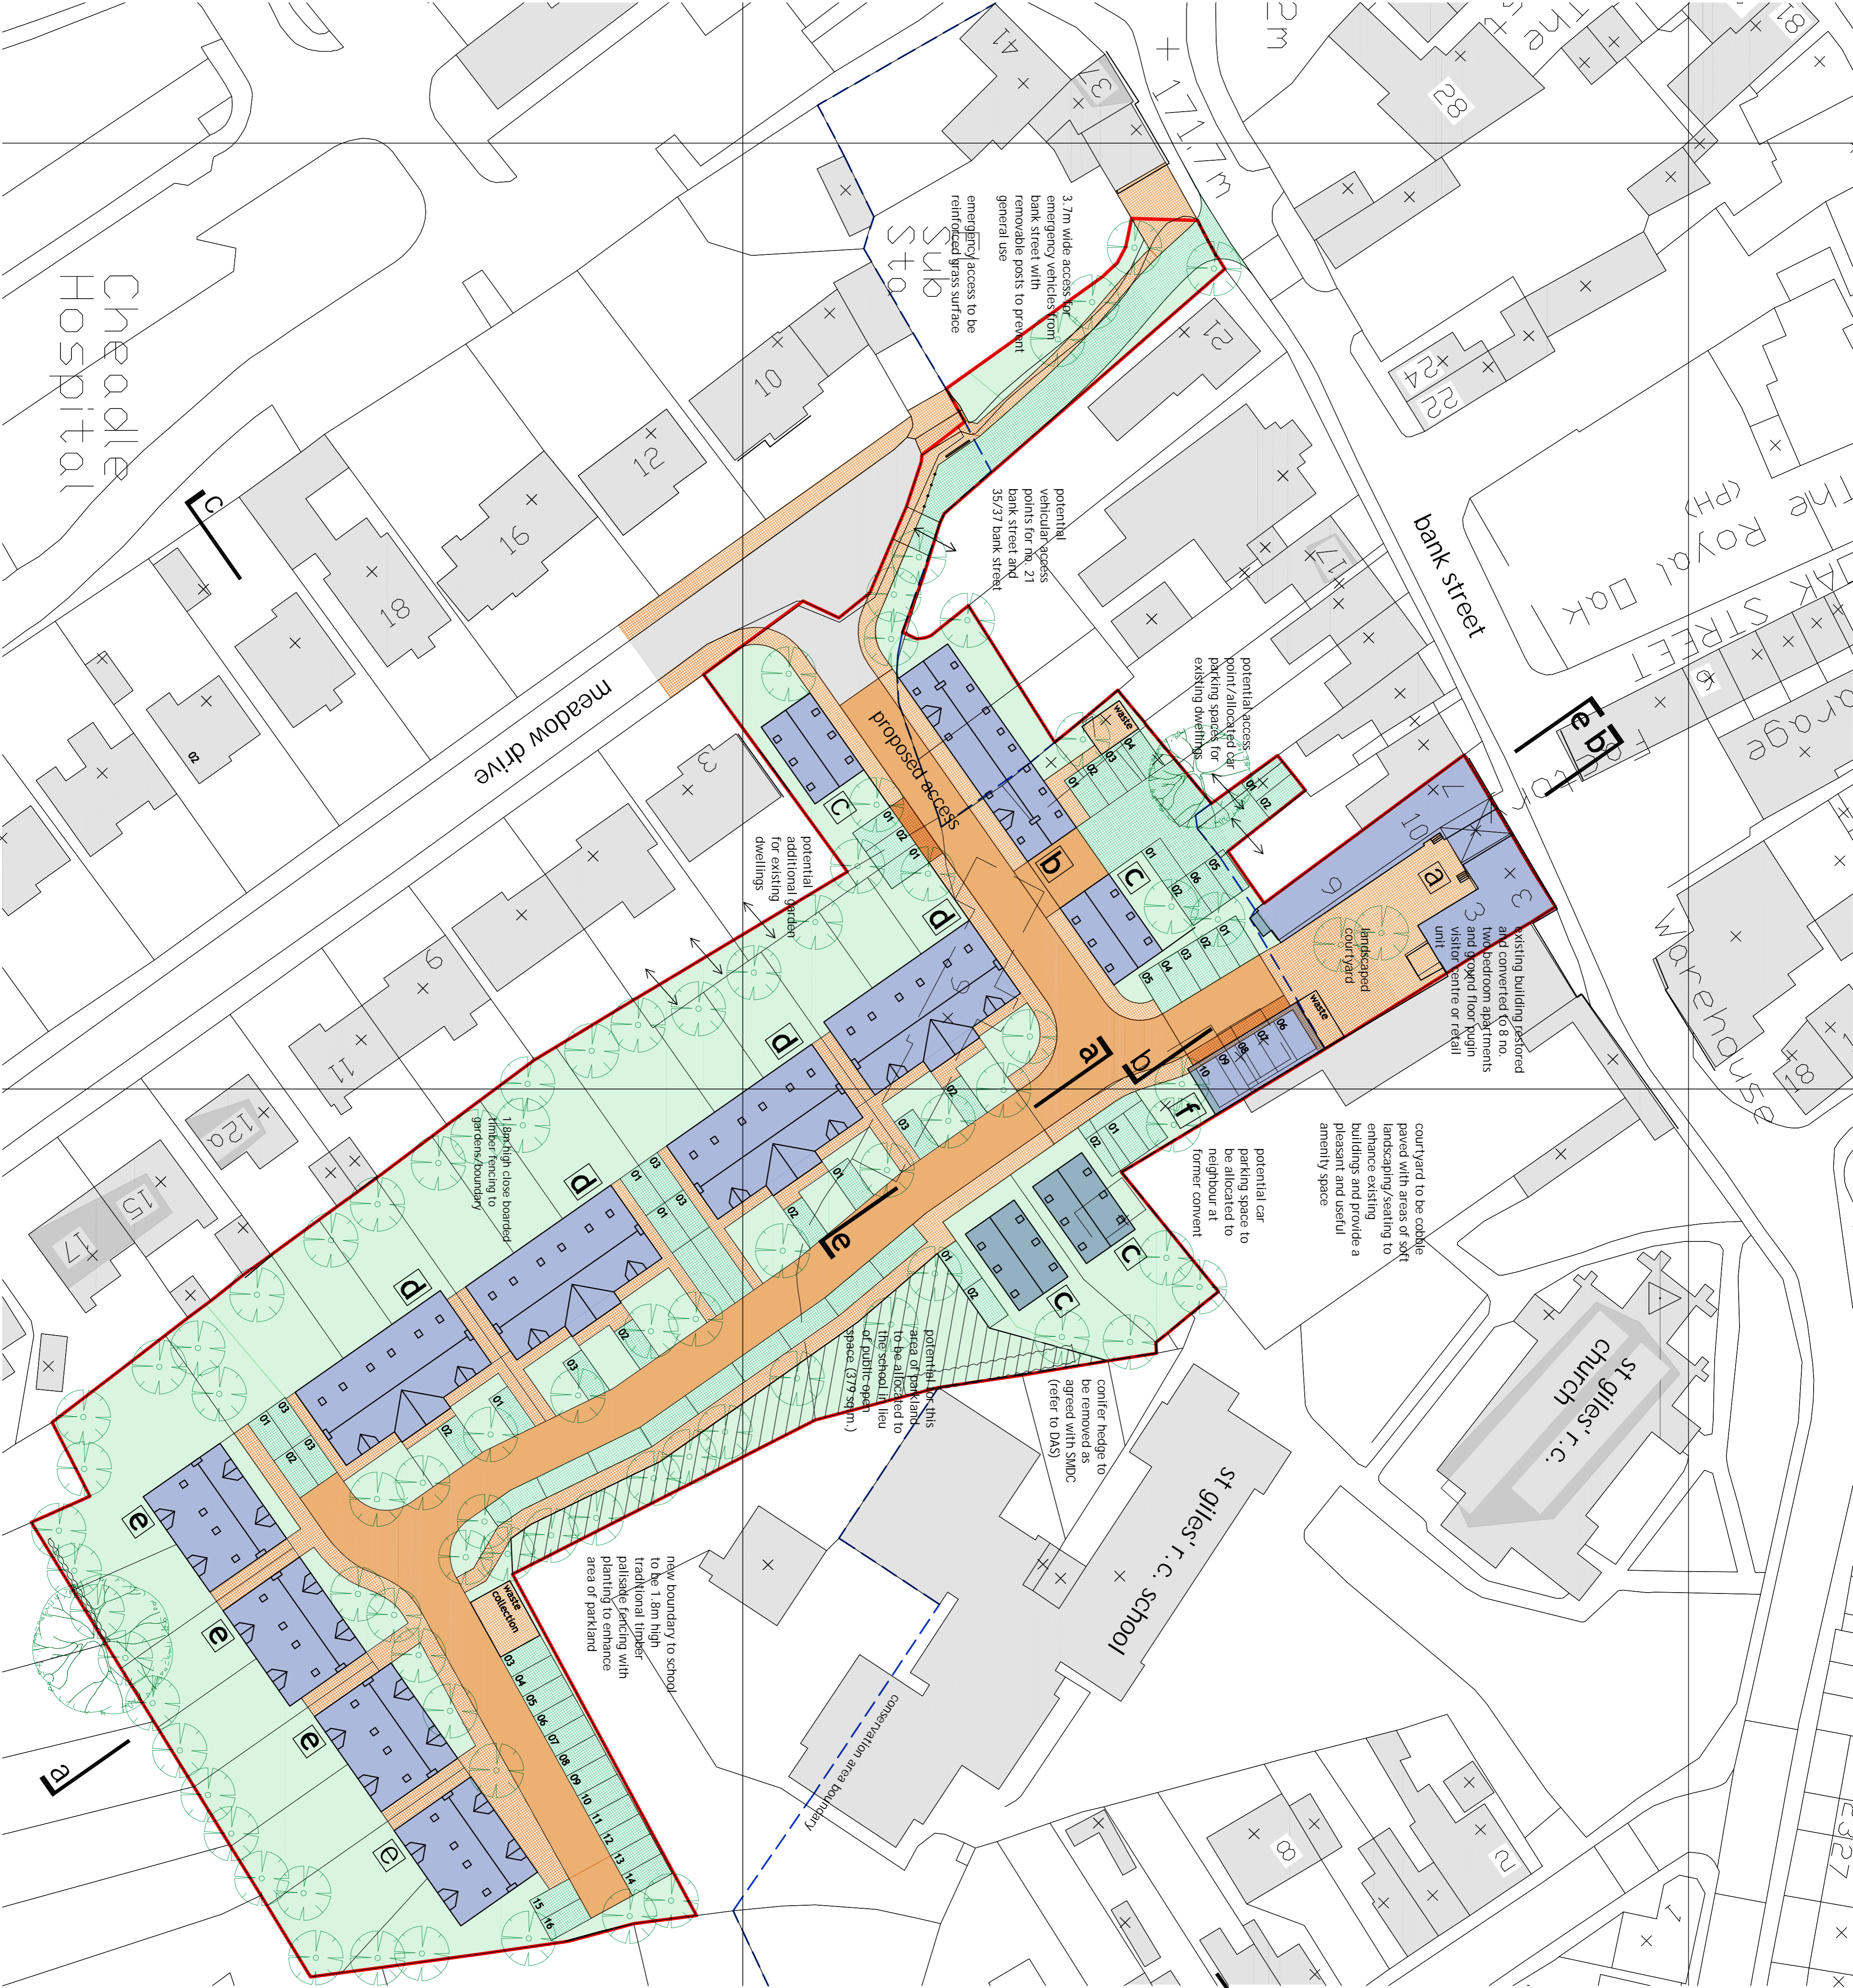

key
landscaped garden areas
tarmac to match existing
block paving such as marshalls tegula block paving
block paving such as marshalls tegula cobbles
reinforced grass surface such as grasscrete
new tree/planting
outline of buildings to be removed
site boundary

unit types
block a north site restoration of existing building 8 no. 2 bedroom units plus puglin visitor center
block b north site 6 no. 2 bedroom apartments
block c north site 4 no. 3 bedroom detached corner bungalows
block d north/south site 12 no. annex style corner bungalows
block e south site 8 no. semi detached town houses
block f north site vehicle shelter
total number of units 8 in restored building 30 new build
note: cycle stores to be provided for every unit