


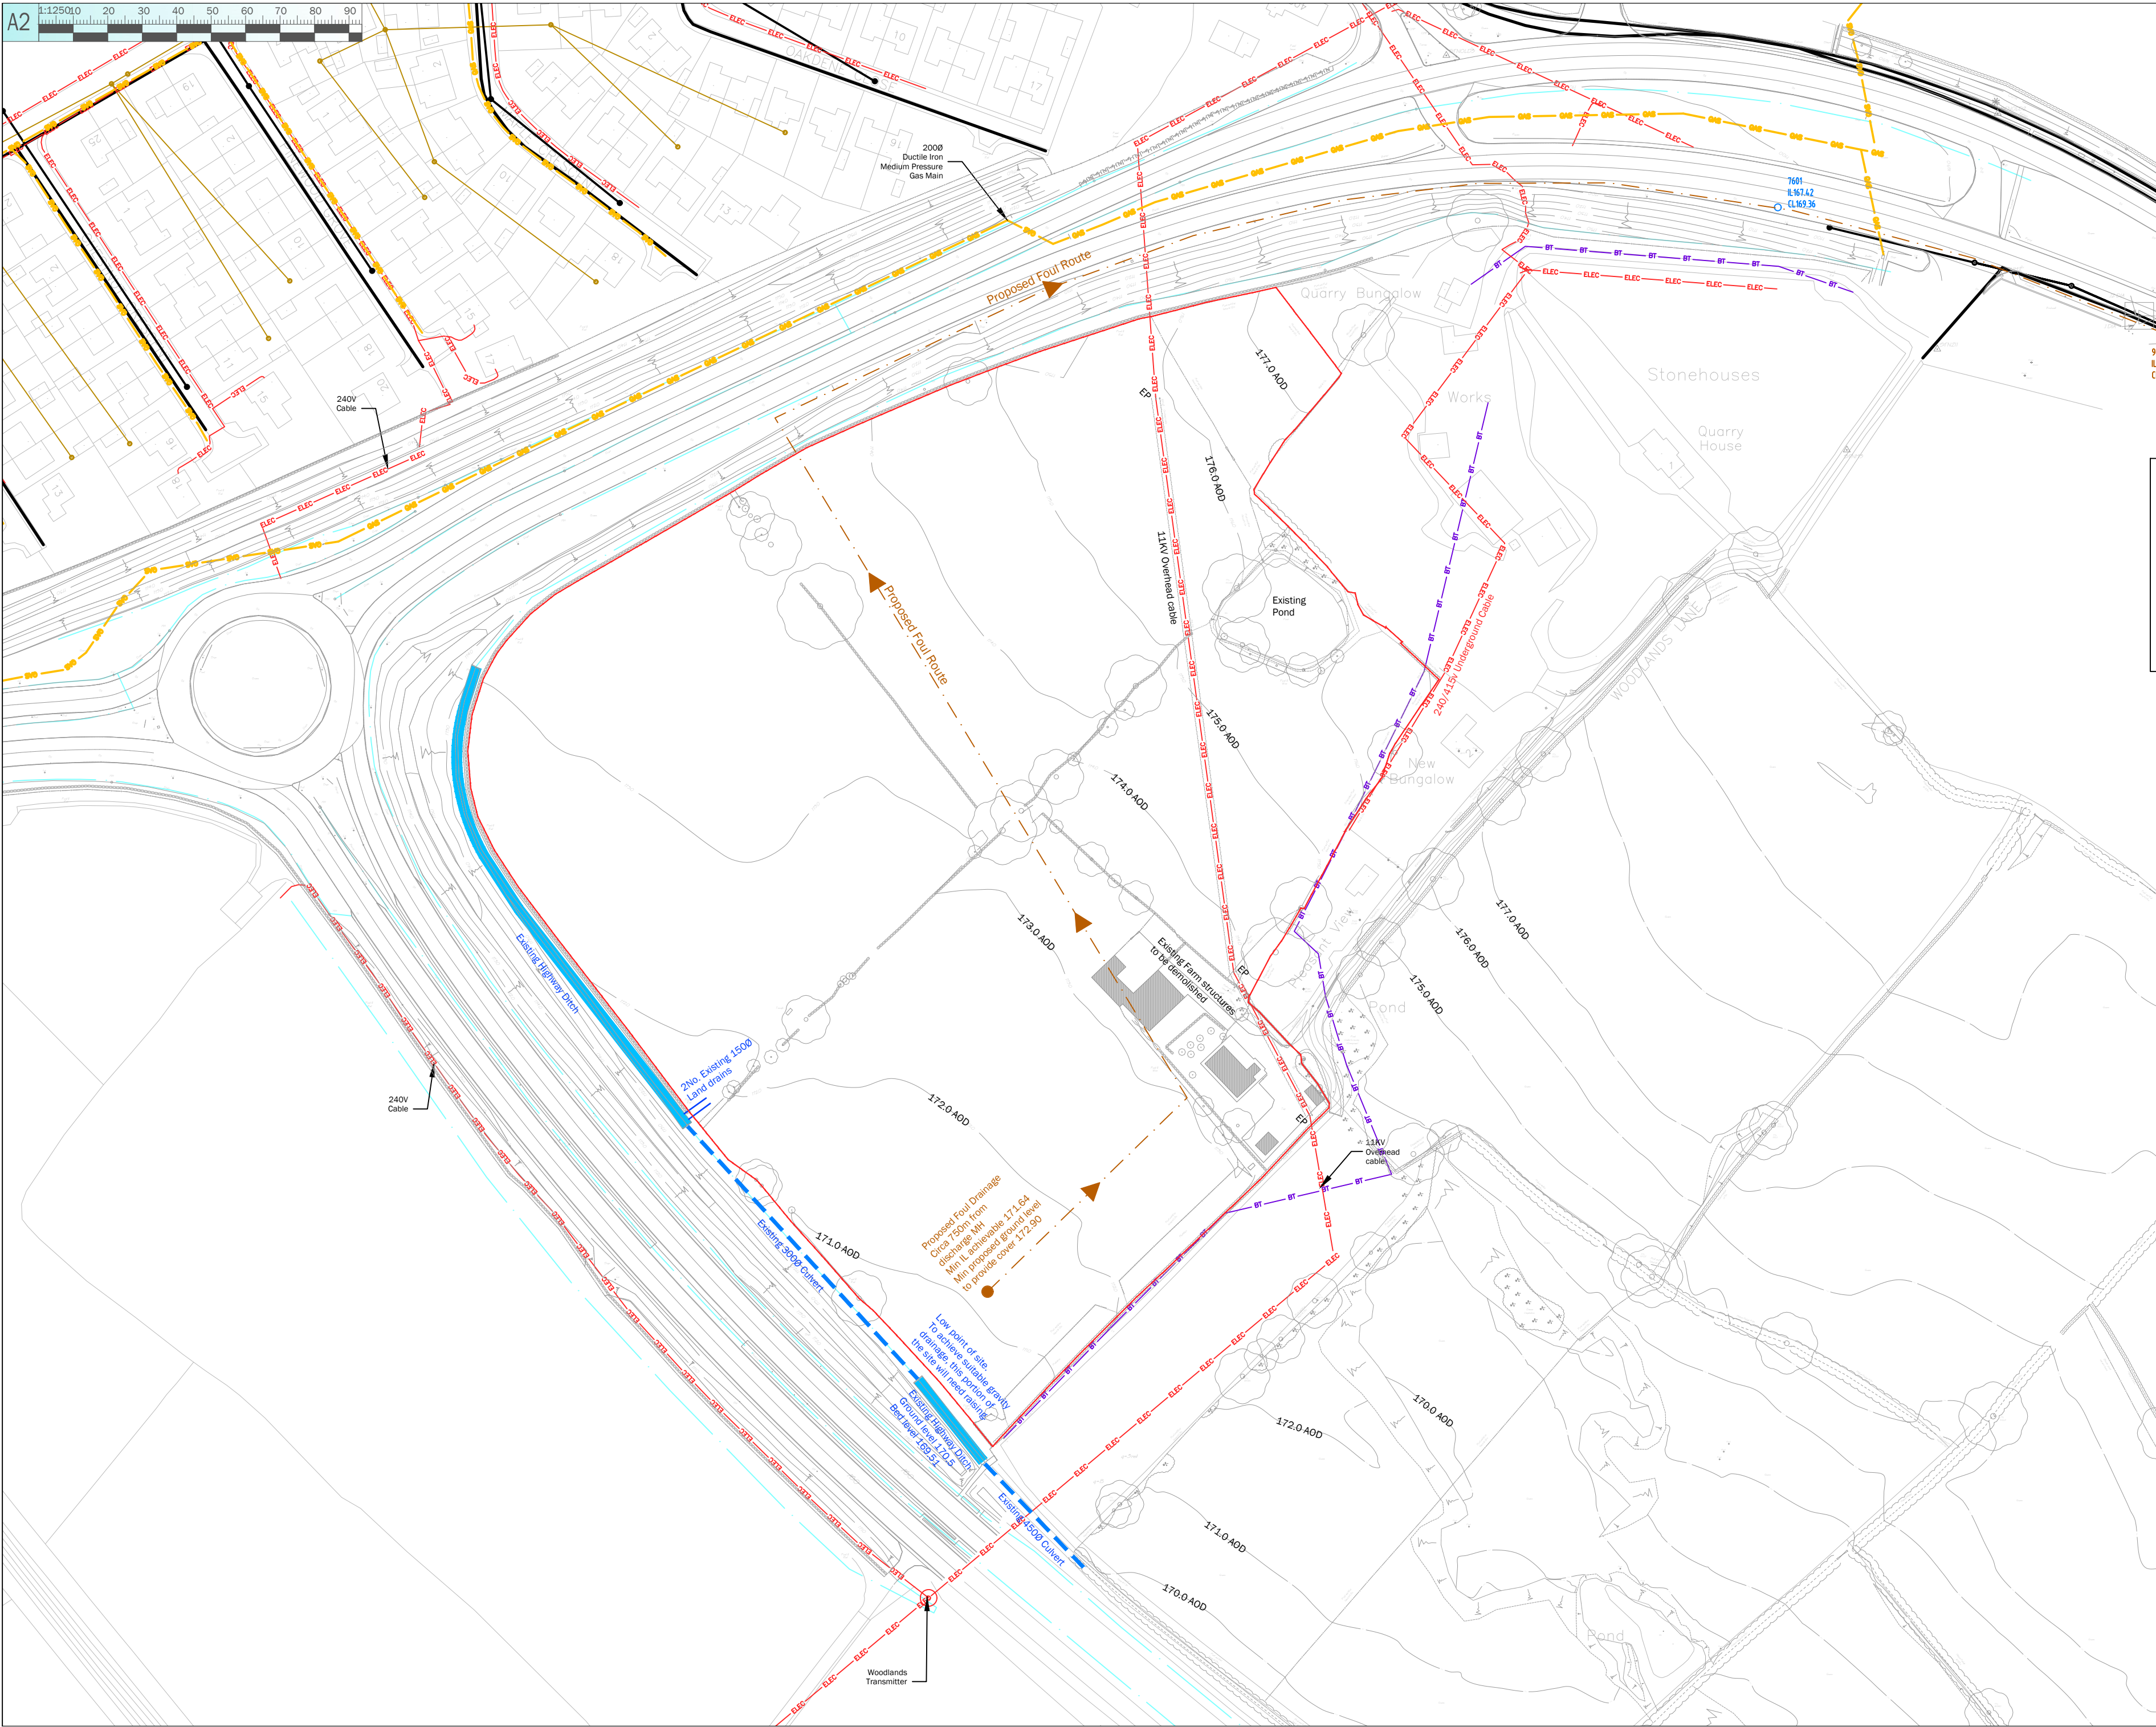

KEY

BT

ELEC

GAS

Private Storm

S104 Foul

BT Duct

Electricity

Gas

Site Boundary

REV	DATE	REVISION NOTE	BY

PJA ENGINEERING

Seven House · 18 High Street · Longbridge · Birmingham B31 2UQ · Tel: 0121 516 5184

PROJECT

St. Modwen Homes

Land Off A521 & A50

Blythe Bridge

Stoke-on-Trent

DRAWING TITLE

Constraints Plan

DRAWING ISSUE STATUS

Planning

JOB CODE

STAGE

DRAWING NO.

REVISION

02523 - A - 0802 - PO

Revision State : P - Prelim / T - Tender / C - Construction

CLIENT REF

SCALE

DESIGNED

CHECKED

DATE

A2@ 1:1250 TP

DMcC

14/07/17

Copyright © PJA Civil Engineering LTD