
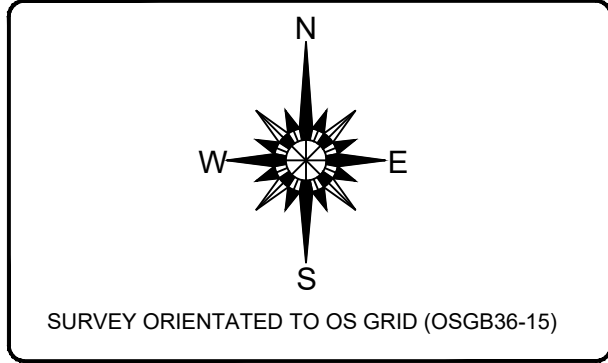


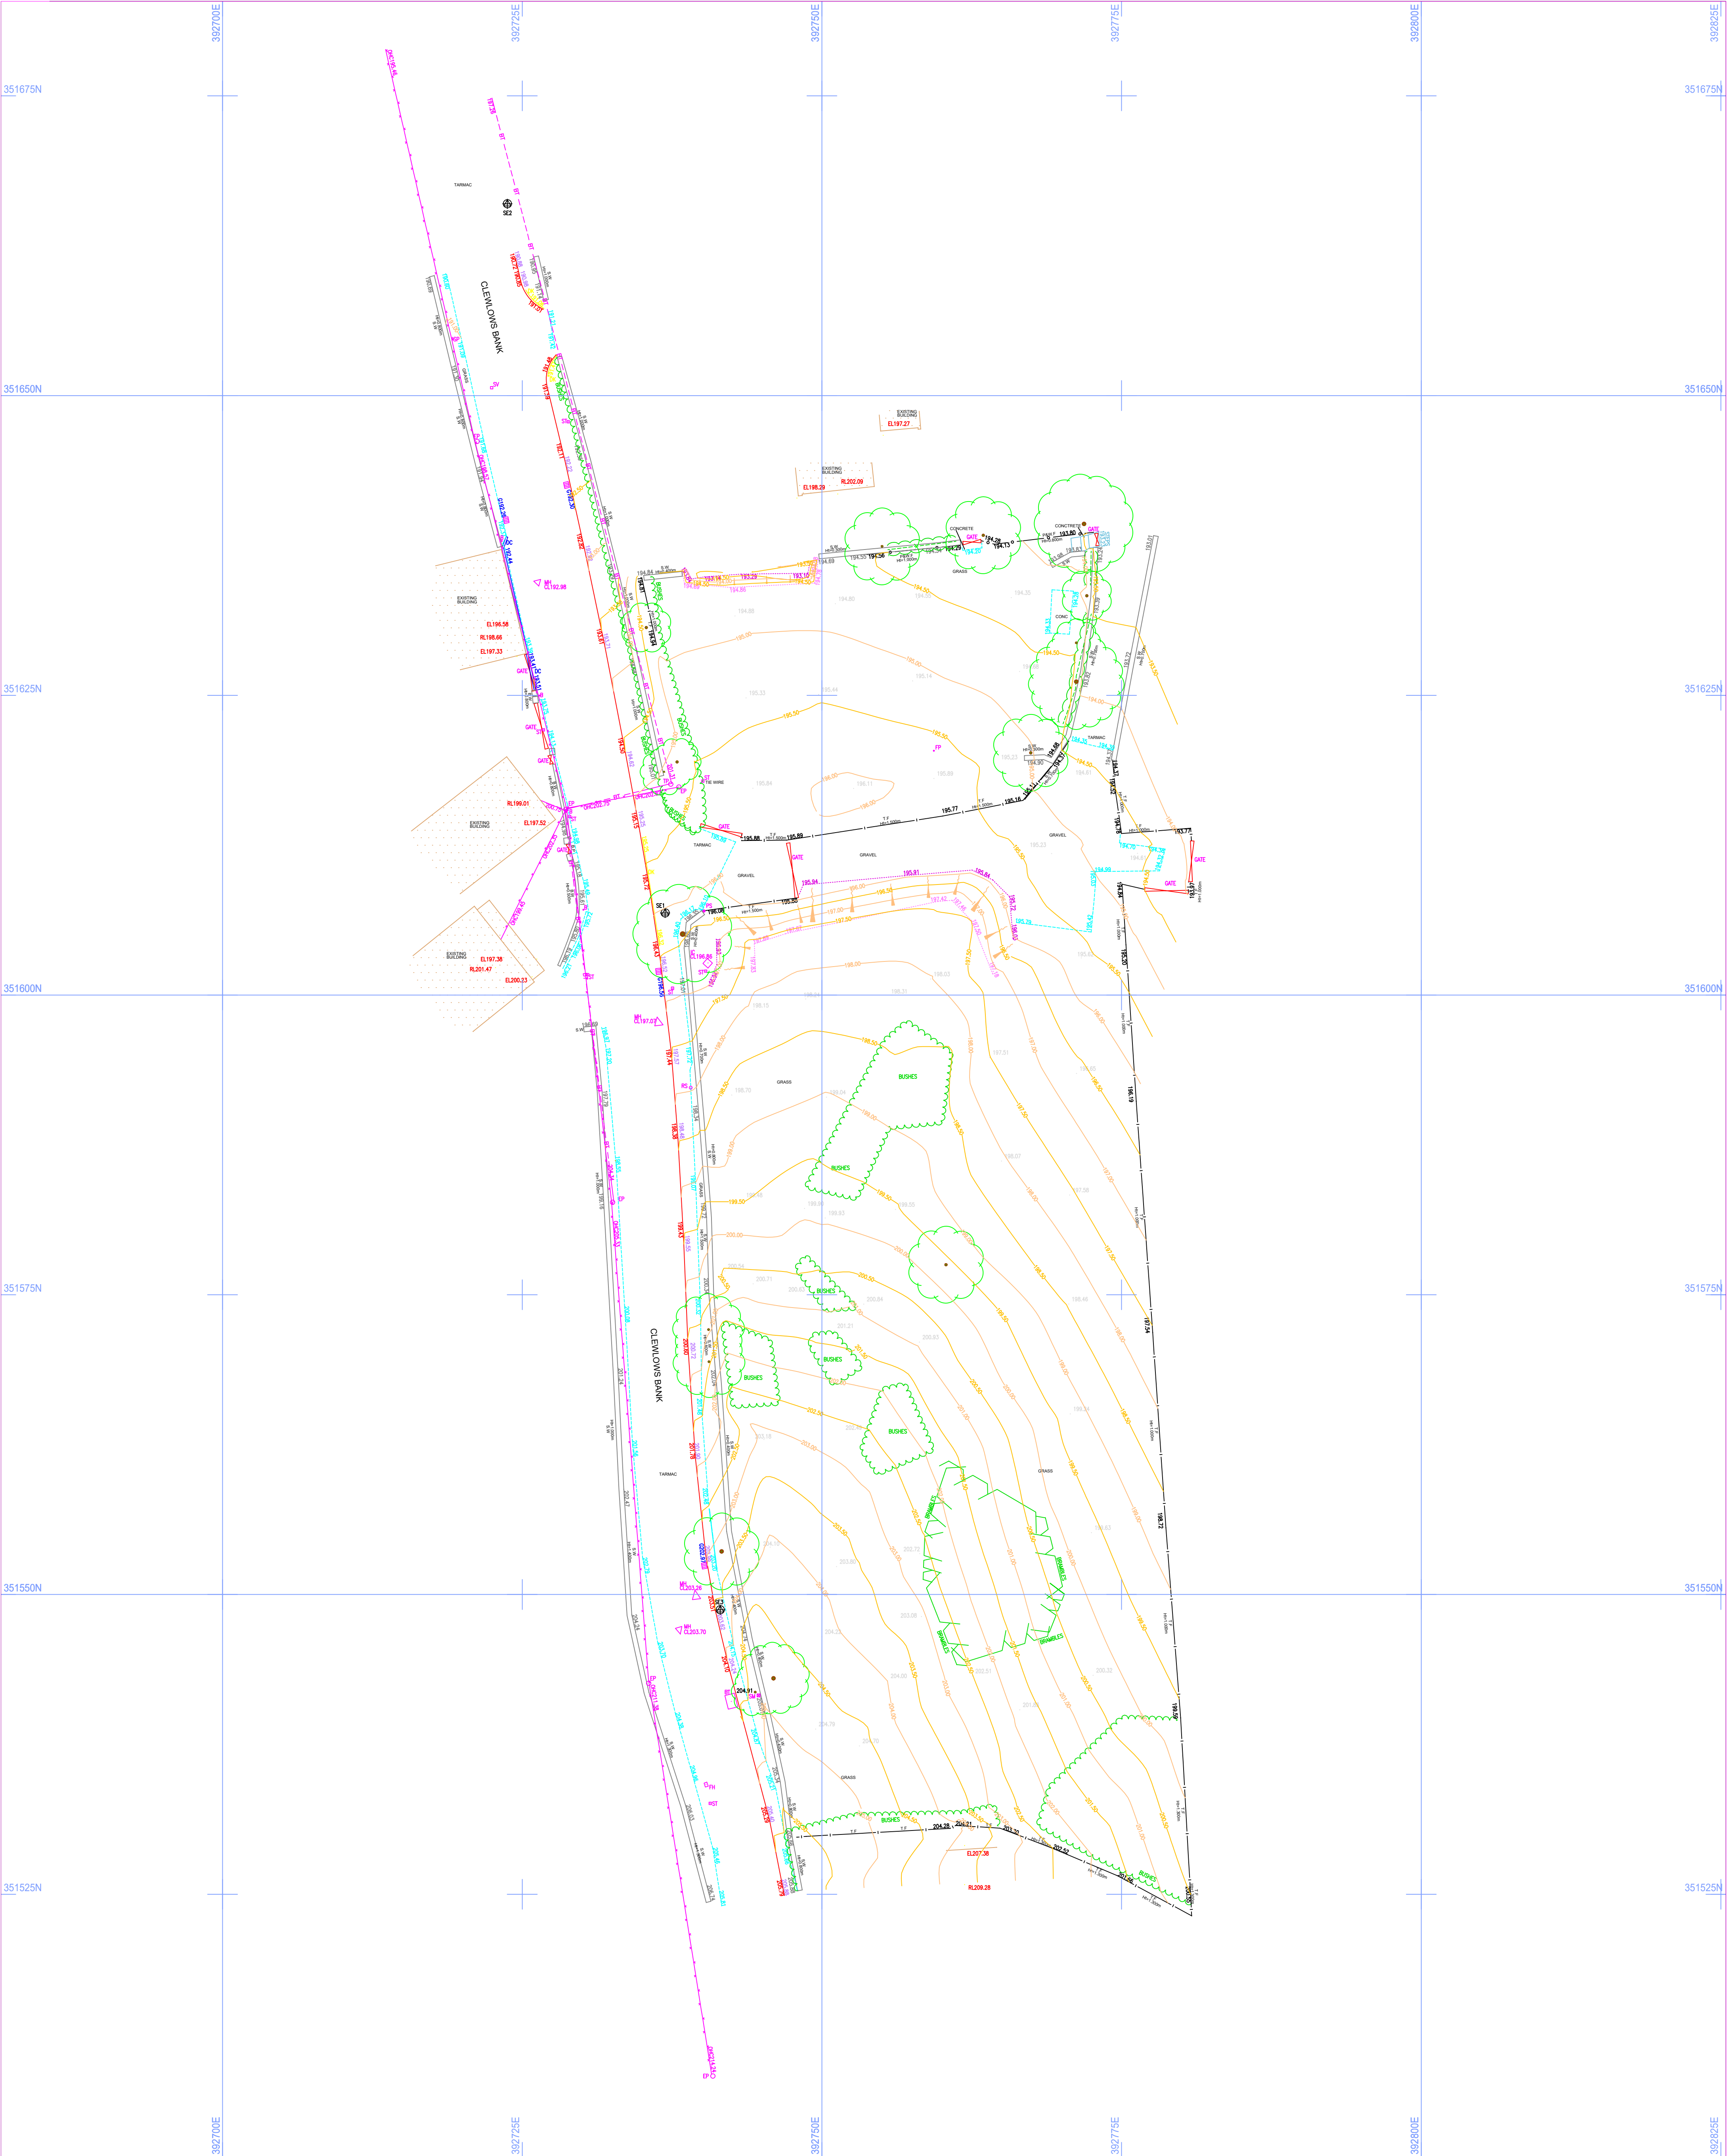

SURVEY NOTES

ALL LEVELS ARE RELATED TO O.S DATUM (OSGB36-15)
ESTABLISHED AT SE1 USING THE LEICA SMARTNET GPS NETWORK

SURVEY LEGEND			
FEATURES	BOUNDARY ANNOTATIONS		
TOP OF BANK	B.W.F	SECURITY FENCE	SEC F
BOTTOM OF BANK	CL.F	TIMBER FENCE	T.F
SURVEY STATION	CP&P.F	BRICK WALL	B.W
TREE	CONC POST TMB PANEL	BLOCK WALL	BL.W
HEDGE	EL.F	CONCRETE WALL	C.W
TREE CANOPY	ELECTRIC FENCE	GABION WALL	G.W
BUSHES	HERAS FENCE	MISCELLANEOUS WALL	MISC.W
VEGETATION	IRON RAIL FENCE	RETAINING LOG WALL	RL.W
	KNEE RAIL FENCE	RETAINING LOG WALL	RL.W
	MISCELLANEOUS FENCE	STONE WALL	S.W
	POST AND WIRE FENCE		
	RANCH STYLE FENCE		

LEVEL PREFIX ANNOTATIONS			
ASL	ARCH SPRING LEVEL	IL	INVERT LEVEL
BL	BED LEVEL	RL	ROOF/RIDGE LEVEL
BD	BACK DROP	TH	THRESHOLD LEVEL
CL	COVER LEVEL	SL	SOFFIT LEVEL
CH	TOP OF CHAIR	WL	WATER LEVEL
DT	DEPTH TO CROWN	WS	WINDOW SILL
DTC	DEPTH TO CROWN	WS	WINDOW SILL
TFL	FINISHED FLOOR LEVEL	TOW	TOP OF WALL

GEOTECHNICAL INFORMATION	
TRIAL HOLE / PIT	TH
BORE HOLE	BH
WINDOW SAMPLE	WS
MONITORING POINT	MP

SURVEY ANNOTATIONS	
AV	AIR VALVE
B	BOLLARD
BS	BUS STOP
BT	BRITISH TELECOM IC
CP	CONCRETE PAVING SLABS
CP	CATCH PIT
DR	DRAIN
EB	ELECTRIC CONTROL BOX
EL	ELECTRICITY POLE
EP	ELECTRICITY POLE
ER	EARTH ROD
FP	FLAG POLE
G	GULLY
GH	GREENHOUSE
GP	GATE POST
GV	GAS VALVE
IC	INSPECTION COVER
JB	JUNCTION BOX
JW	JAPANESE KNOT TREED
KO	KERB OUTLET
LH	LAMP HOLE
LP	LAMP POST/FLIGHT COLUMN
MH	MANHOLE
MP	MONITOR POINT
NP	NAME PLATE
OHC	OVERHEAD CABLES
PB	POST BOX
PM	PARKING METER
PS	POST
PYL	ELECTRICITY PYLON
RE	RODDING EYE
RS	ROAD SIGN
RWP	RAIN WATER PIPE
ST	STOP TAP
SM	SERVICE MARKER
SP	SIGN POST
SV	STOP VALVE / SLUICE VALVE
SVP	SOIL VENT PIPE
TB	TELEPHONE BOX
TL	TRAFFIC LIGHTS
TM	TELEPHONE MAST
TP	TELEGRAPH POLE
TP	TACTILE PAVING SLABS
VP	VENT PIPE
WM	WATER METER
WO	WASH OUT
UTL	UNABLE TO LIFT
UTS	UNABLE TO SURVEY

CLIENT
SAMMONS ARCHITECTURAL LTD

PROJECT TITLE
CLEWLOVS BANK , BAGNALL

DRAWING DETAIL
TOPOGRAPHICAL SURVEY

DRAWING NUMBER
SA.TS.40

PROJECT ENGINEER
KH

DATE
13.04.17

SCALE
1:250@A1

REVISION
-

**SurveyEng Ltd**
Land Surveyors & Engineers

14 GREEN MILL,
WEST THOUGHTON
BOLTON
LANCS
BL6 3SE
TEL/FAX: 0800 772 3040
MOB: 07850069993
info@surveyeng.co.uk