


Notes

1. Do not scale off this drawing. Tree symbols are symbolic only and are representative of the average spread; this may not represent the true outline. Note that the tree stem may not all normally to canopy. The stem is not shown to scale - see schedule.

2. The original of this drawing was produced in colour - a monochrome copy should not be relied upon.

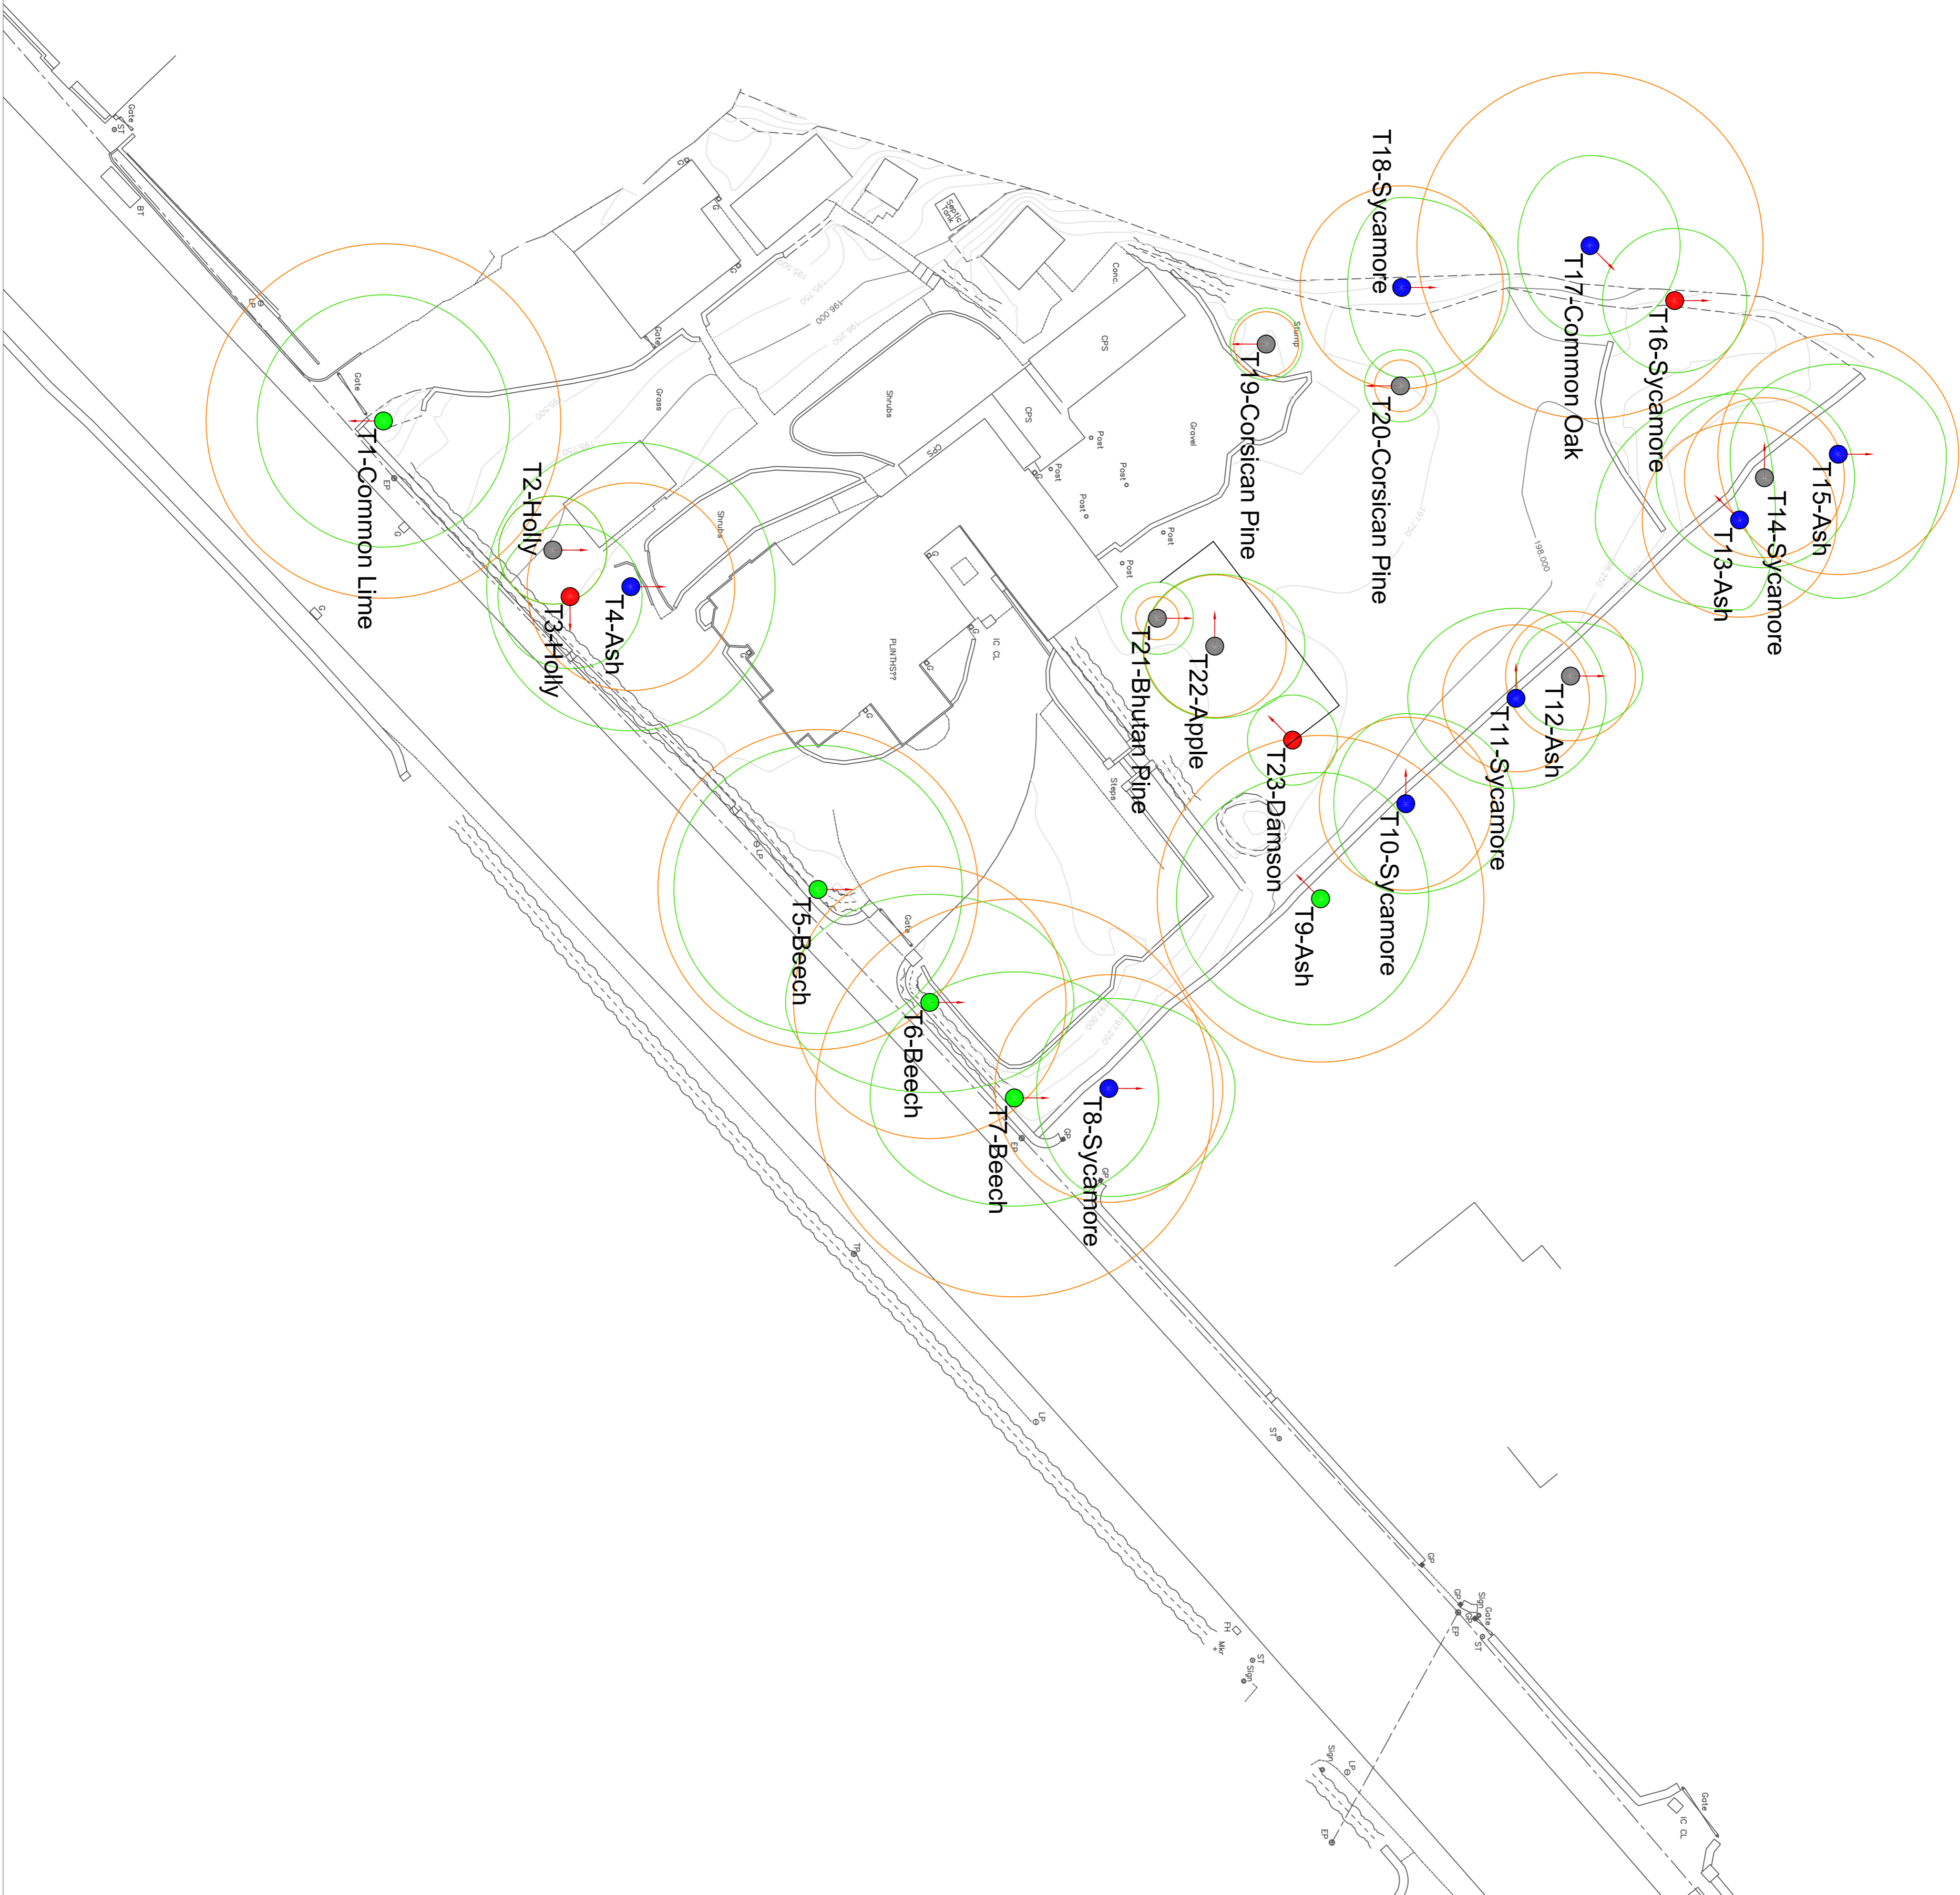

Rev.	Date	Submitted/Comments	By

Key	Symbol	Description
●	Green circle	Category A Tree
●	Blue circle	Category B Tree
●	Grey circle	Category C Tree
●	Red circle	Category U Tree
○	Green circle with red border	Branch Spread
○	Red dashed circle	Tree to be Removed
○	Orange circle	Root Protection Area (RPA)
→	Red arrow	First Significant Branch Direction
—	Blue dashed line	Road Protective Barrier
■	Yellow triangle	Special Measures
△	White triangle	Tree Shadow

GROWING SINCE 1982

Tree Heritage Ltd, 100 North Street,
Leek, Staffordshire, ST13 8DQ
Telephone: 01538 384019
treeheritage.co.uk • info@treeheritage.co.uk

Client:
Mr. A and Mrs. G Laverick

Project:
Ridgeway House, Leek Road, Longston,
Stoke-on-Trent, ST9 8QF

Drawing Title:
Tree Constraints Plan

Scale:	1:200	Page Size:	A1	Date Created:	19/02/16	Drawing Revision:	1
Drawing Number:	THL-0383						