


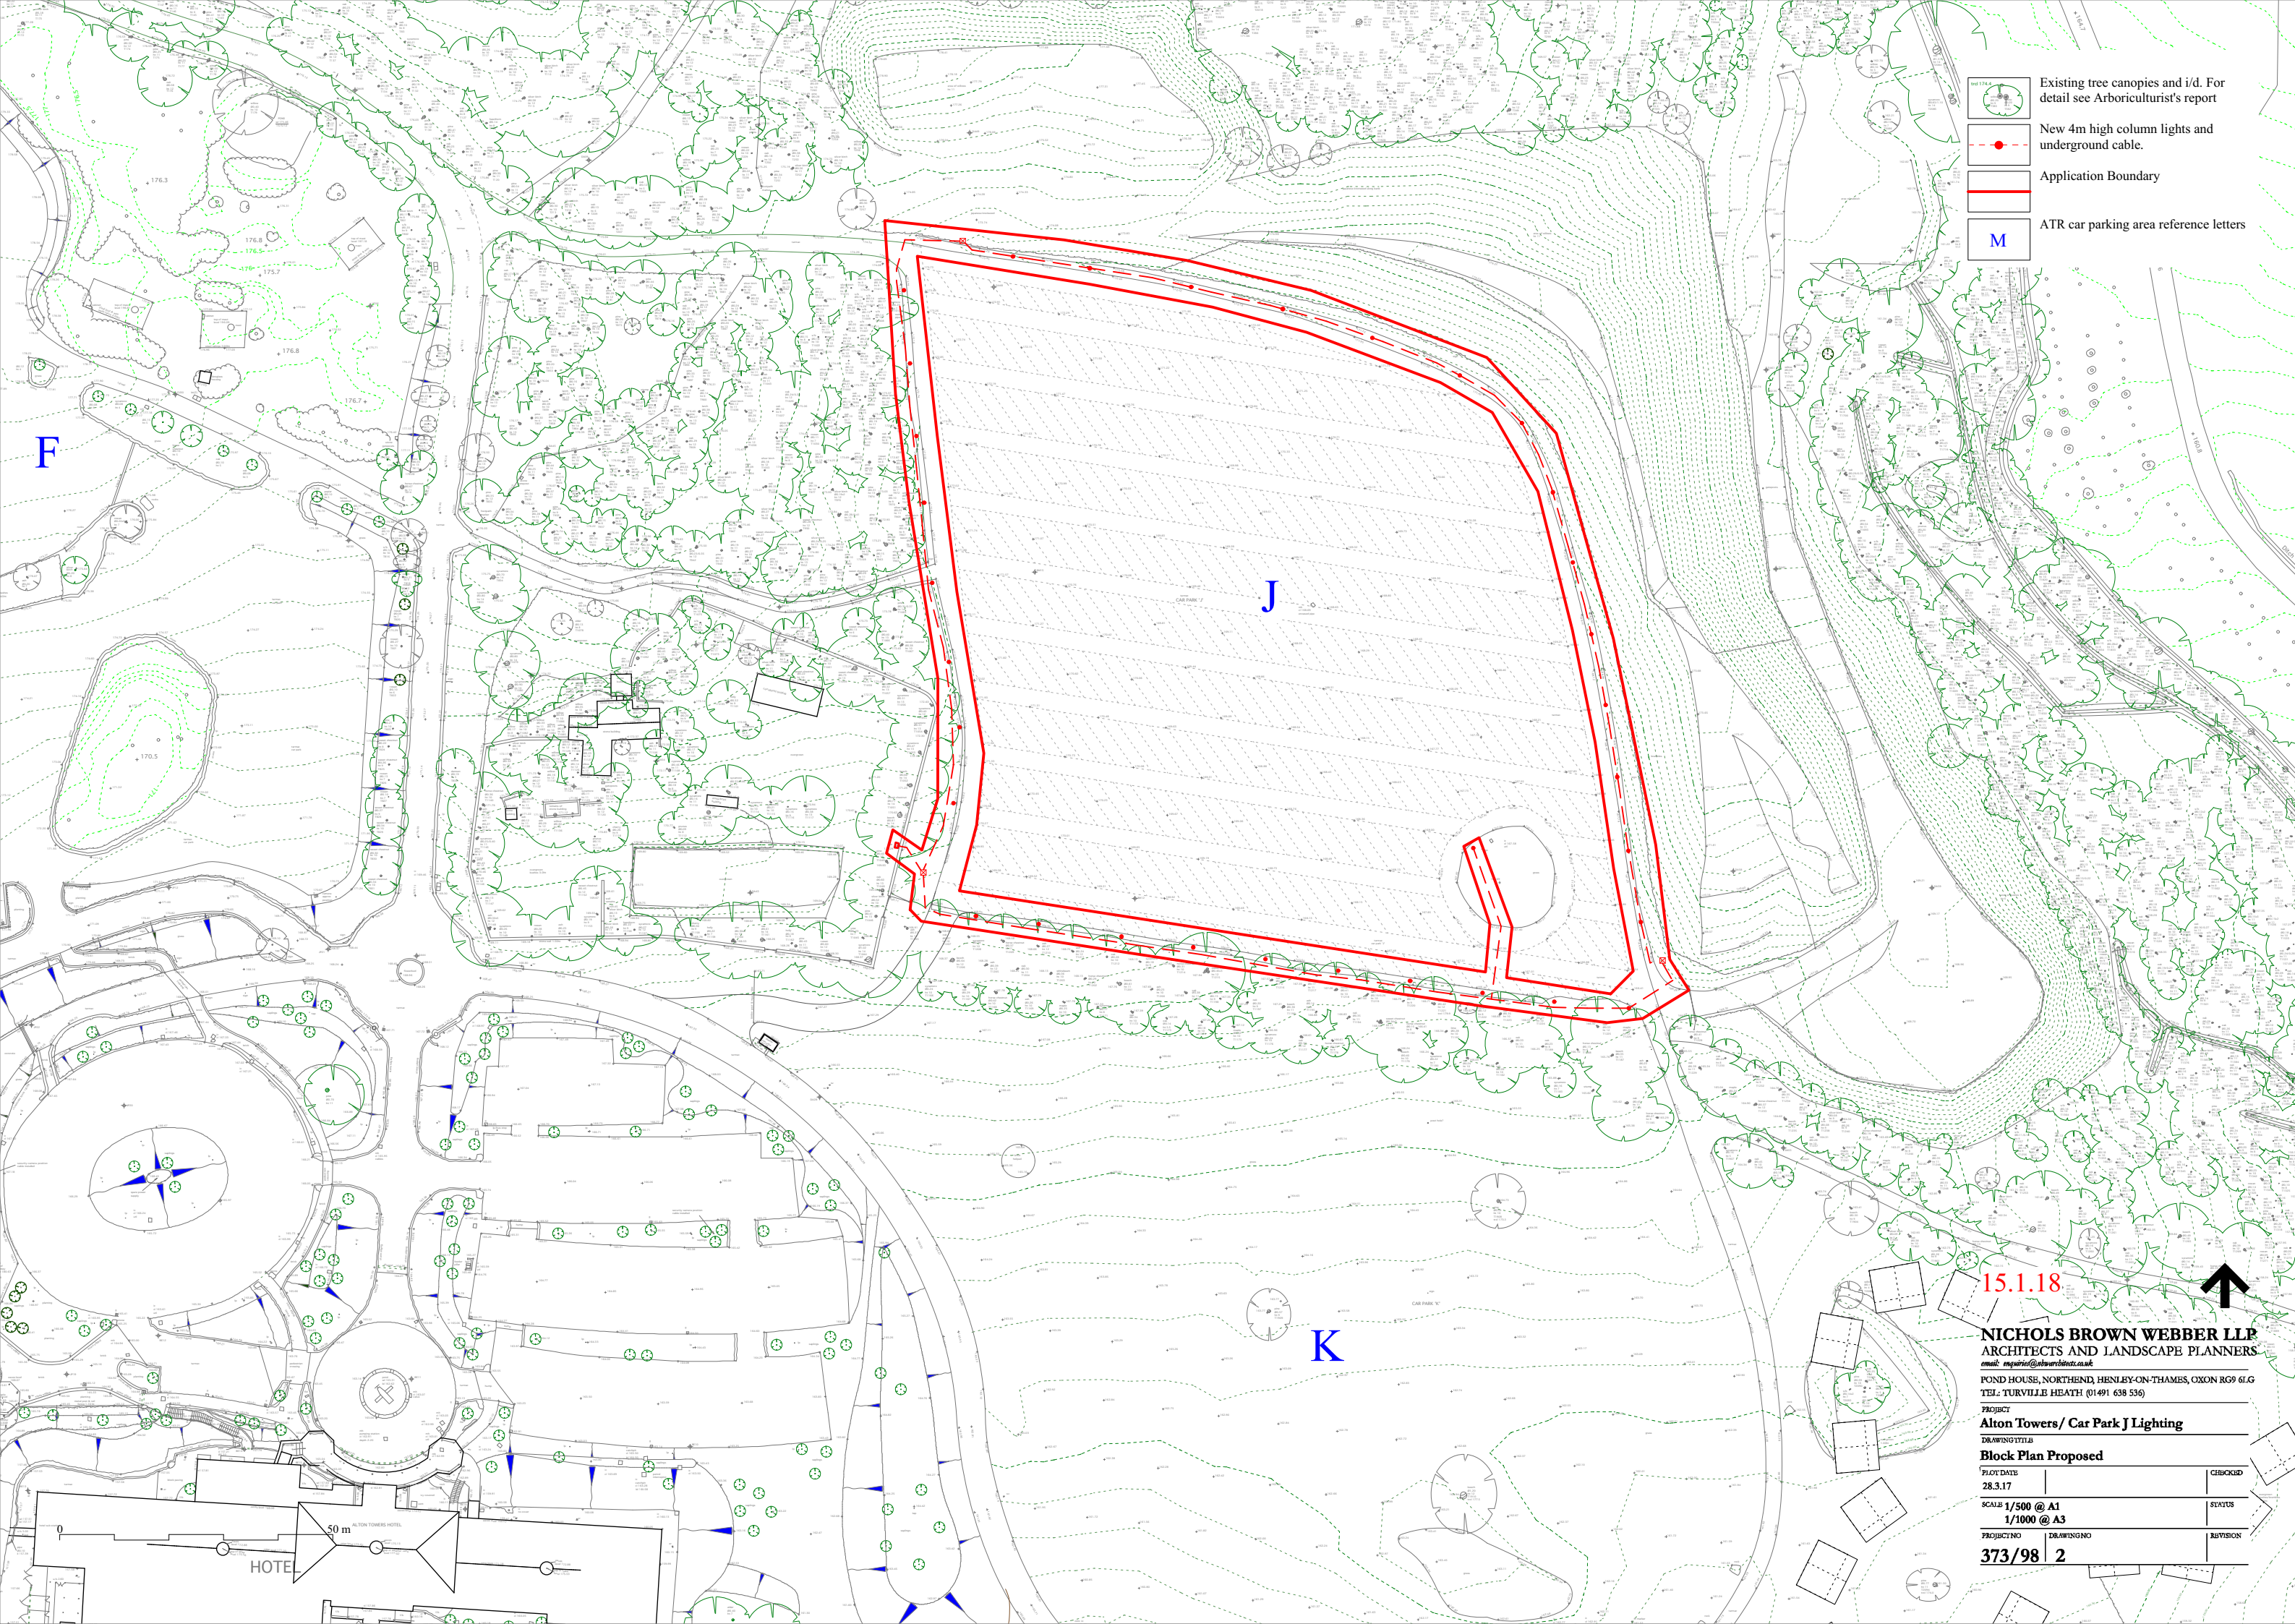

-  Existing tree canopies and i/d. For detail see Arboriculturist's report
-  New 4m high column lights and underground cable.
-  Application Boundary
-  ATR car parking area reference letters

15.1.18



NICHOLS BROWN WEBBER LLP
ARCHITECTS AND LANDSCAPE PLANNERS
email: enquiry@nwbarchitects.co.uk
POND HOUSE, NORTHERND, HENLEY-ON-THAMES, OXON RG9 6LG
TEL: TURVILLE HEATH (01491 638 536)

PROJECT Alton Towers/ Car Park J Lighting		
DRAWING TITLE Block Plan Proposed		
PROJECT DATE 28.3.17		CHECKED
SCALE 1/500 @ A1 1/1000 @ A3		STATUS
PROJECT NO 373/98	DRAWING NO 2	REVISION