




CONDITION NUMBER 4

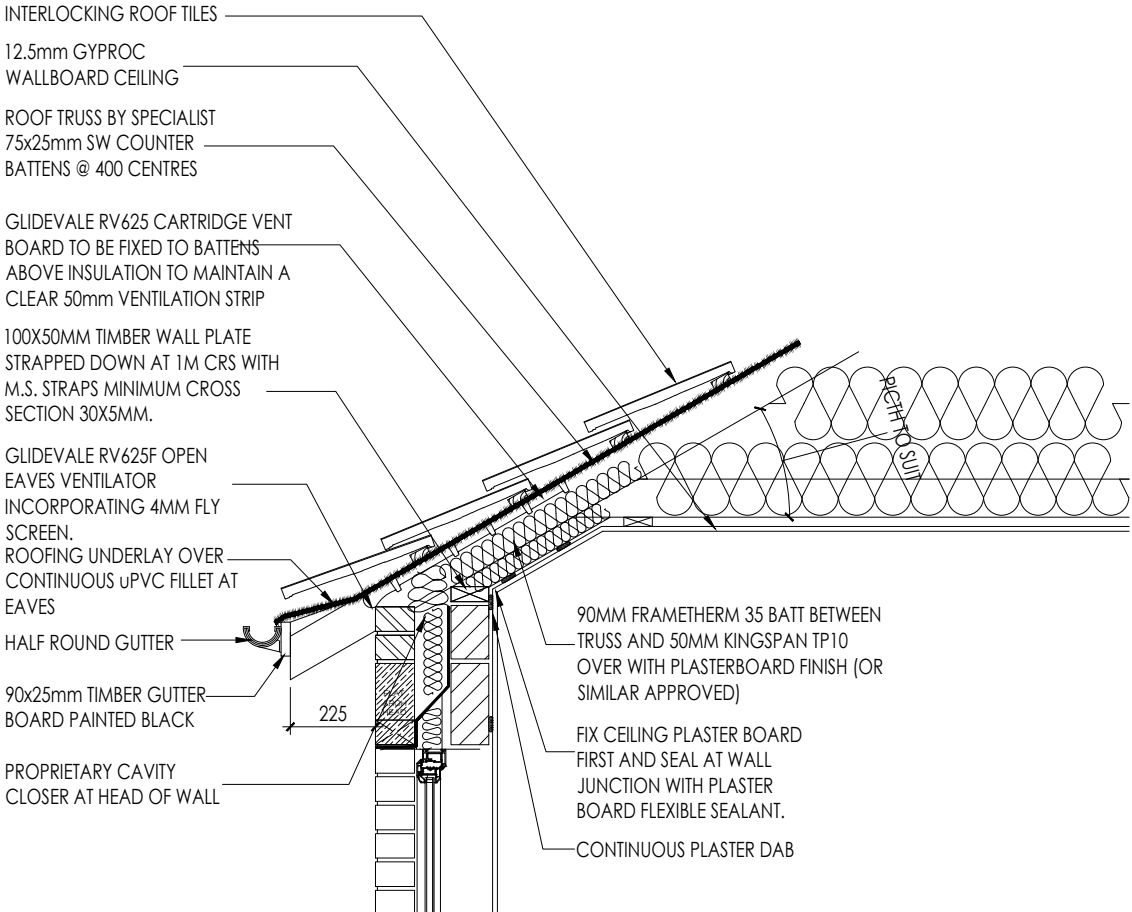


EAVES DETAIL  
Scale 1:20

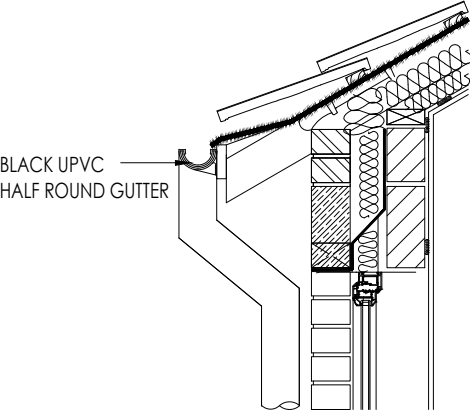


GUTTER DETAIL  
Scale 1:20

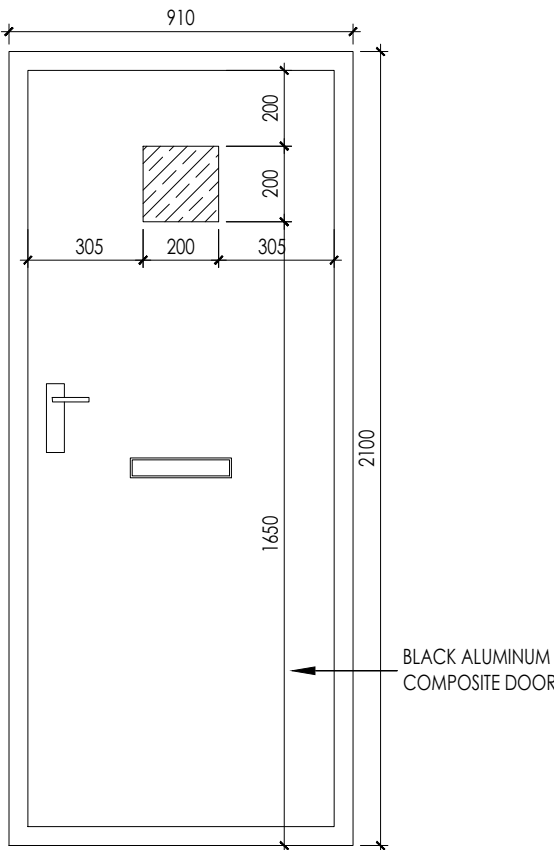


DOOR ELEVATION  
Scale 1:20

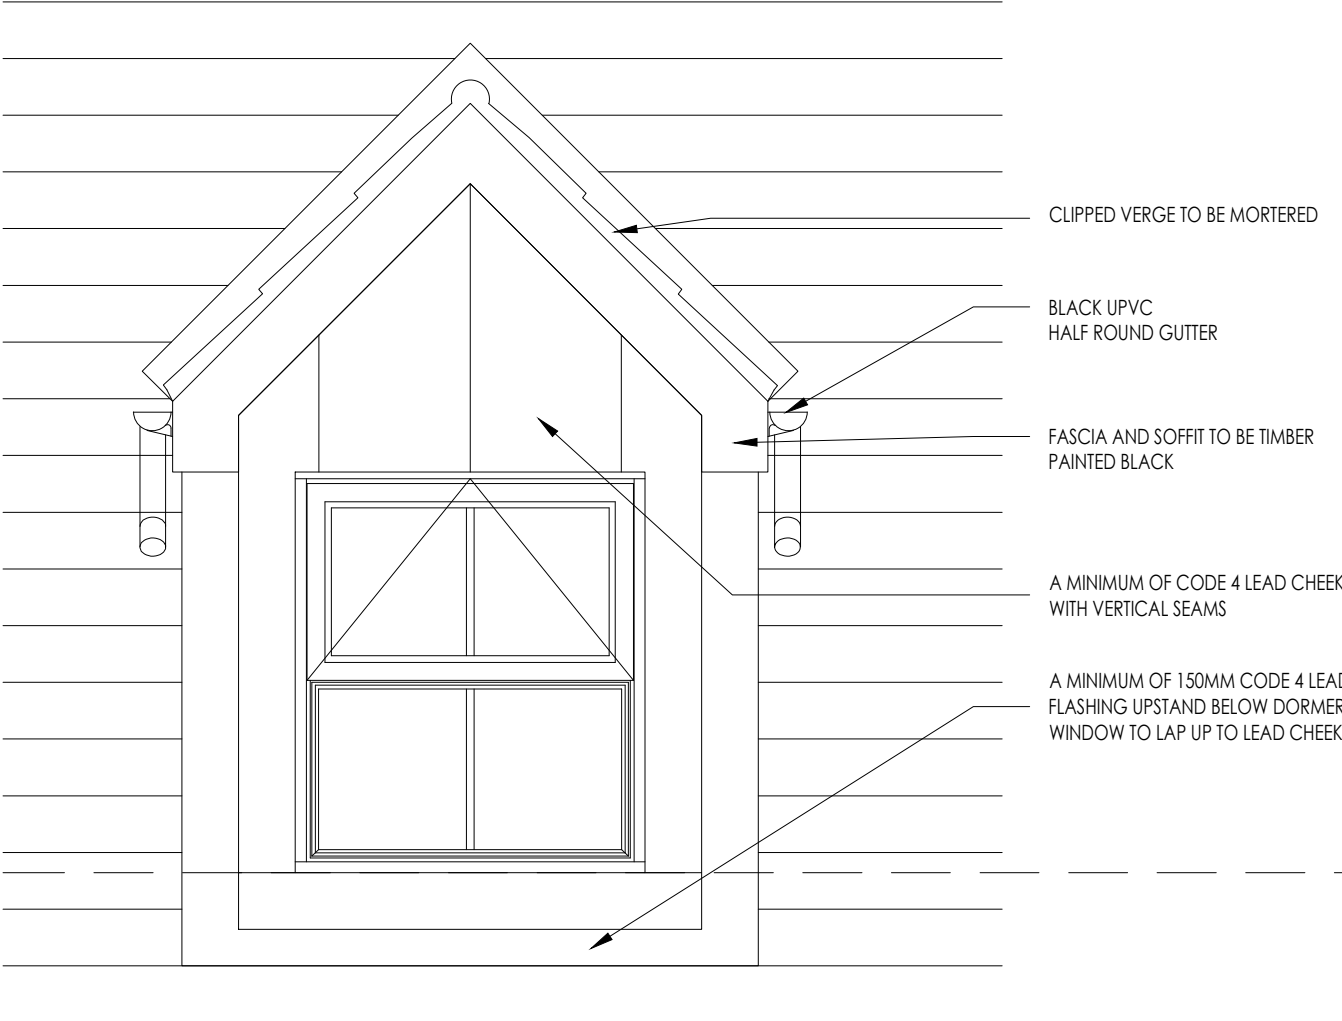


DORMER ELEVATION  
Scale 1:20

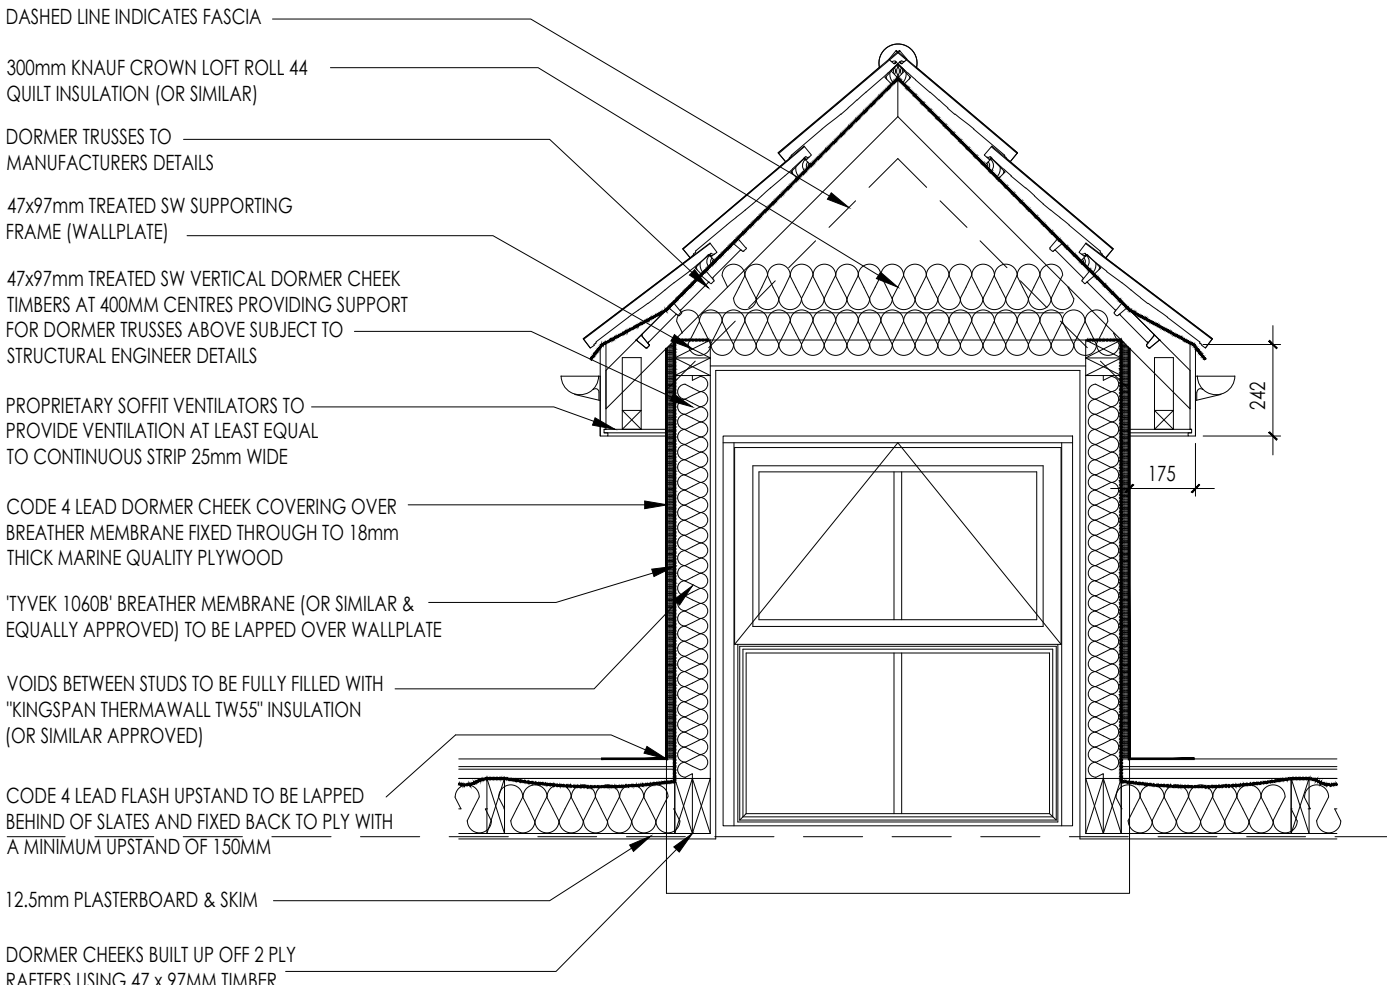

DORMER SECTION

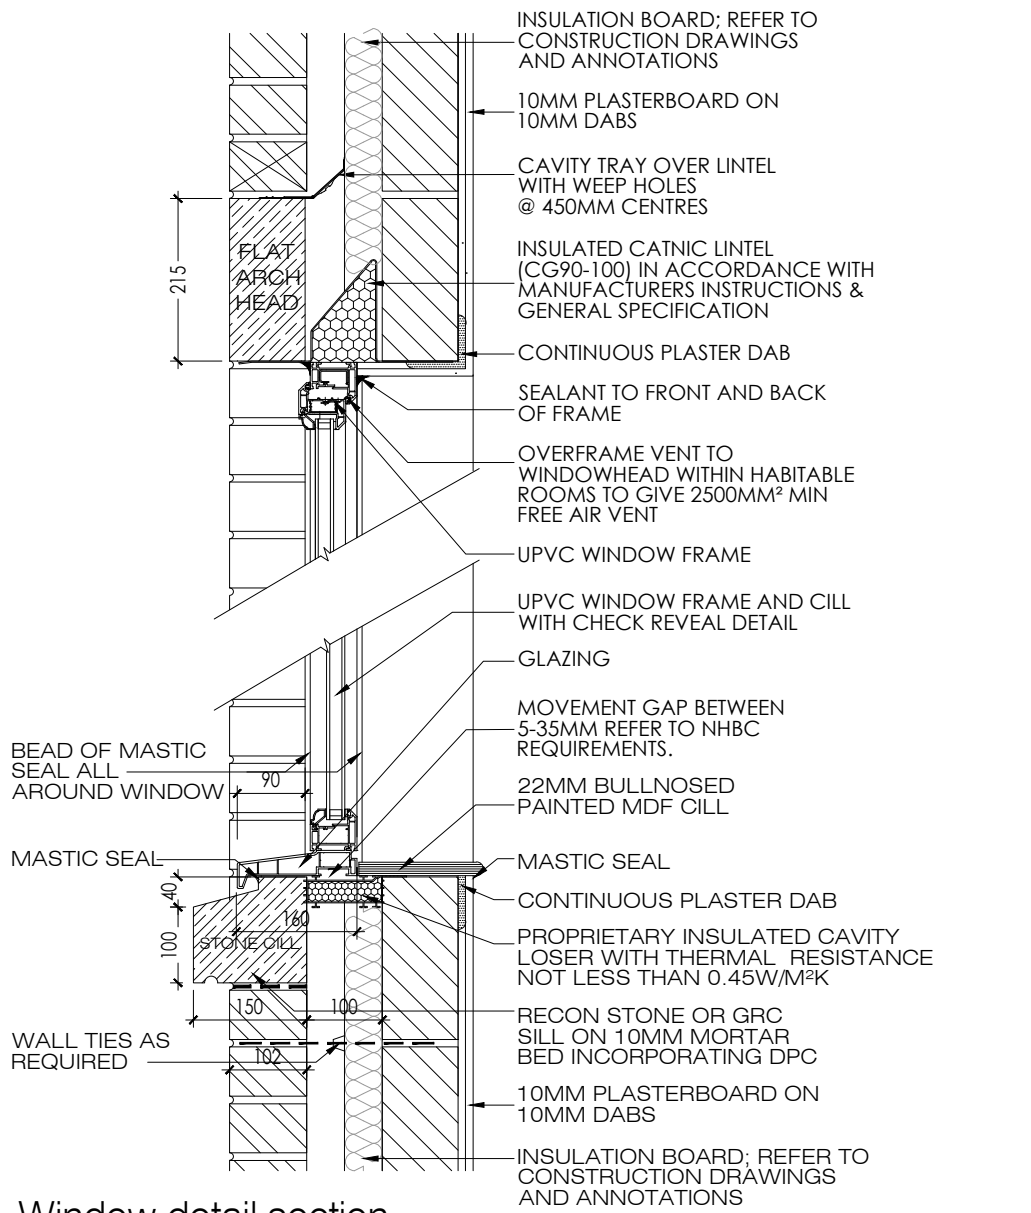


Window detail section

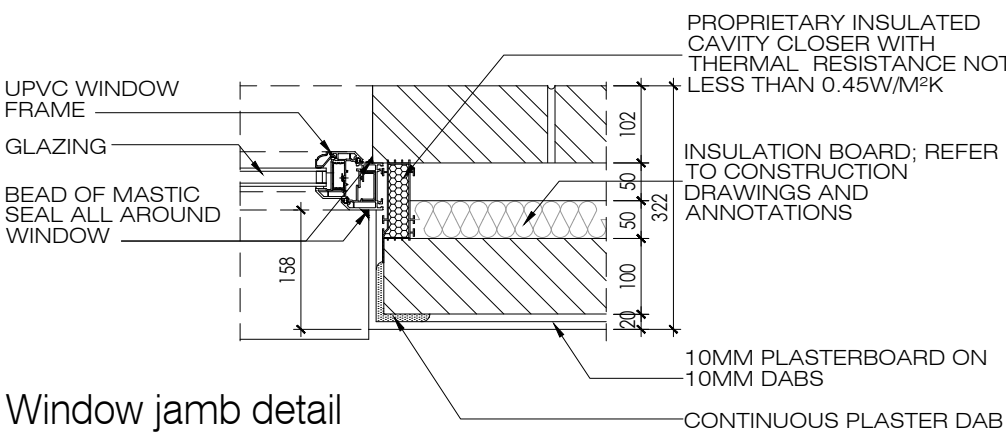


Window jamb detail



WINDOW DETAILS  
Scale 1:10

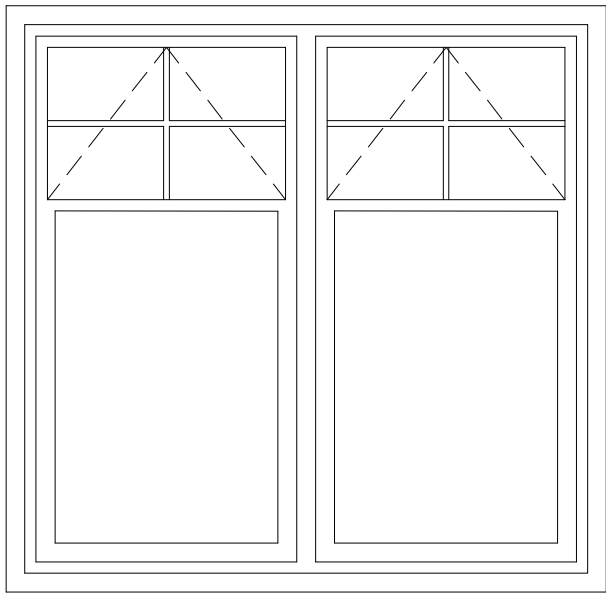



WINDOW FENESTRATION  
Scale 1:20

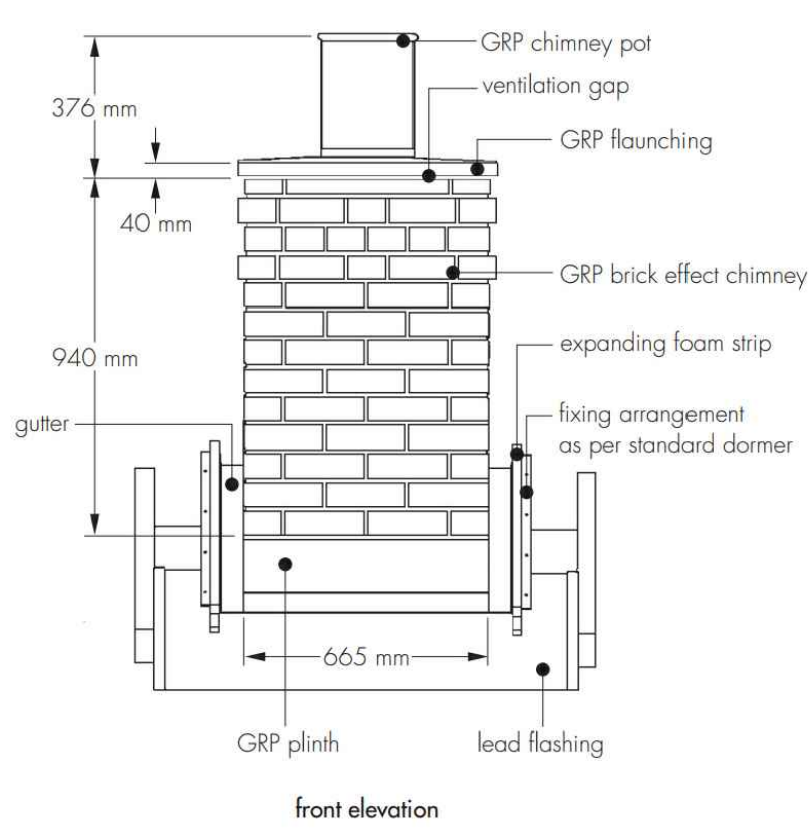


GRP CHIMNEY DETAIL  
Scale 1:20

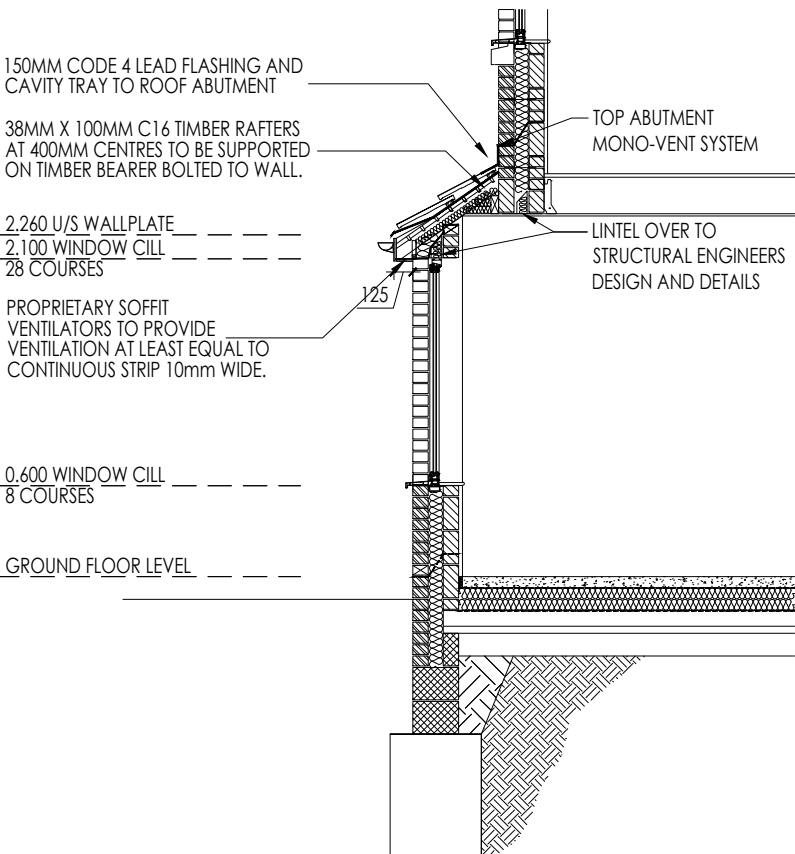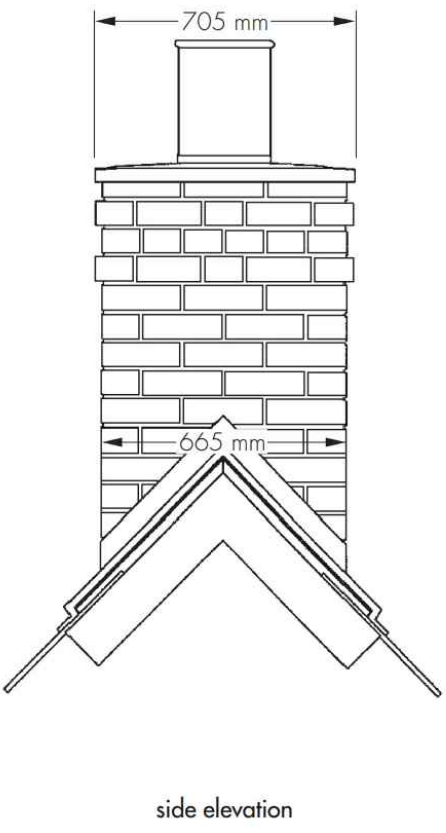

SECTION THROUGH CANOPY A  
Scale 1:50

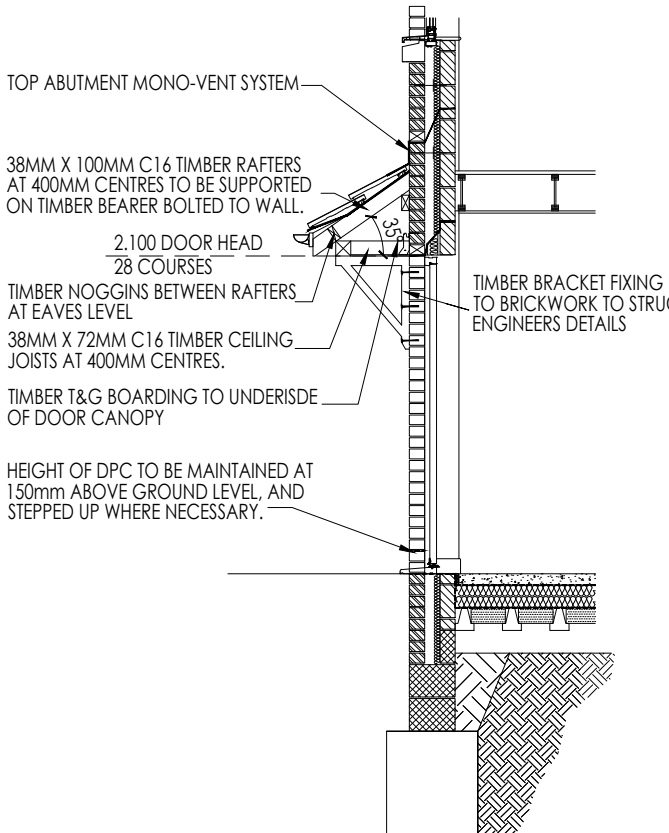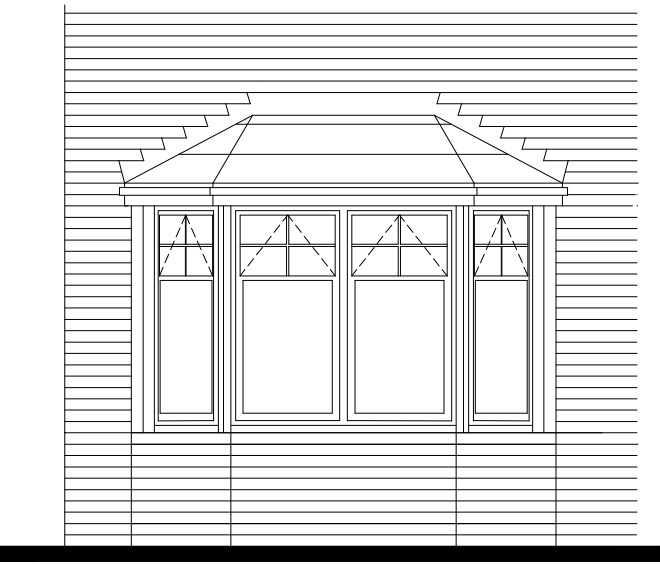

SECTION THROUGH CANOPY B  
Scale 1:50

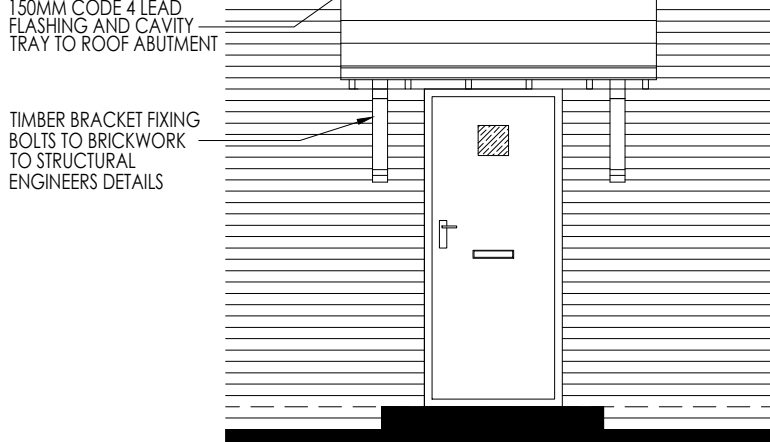

DRAFT

Rev	Date	Description
Ref	Dwg No	Rev
KW/BFW/DET	01	
Drawing Title		
Pre-Commencement Details		
Scale at A1   As shown		
Approval Date		
Baldwin Design Consultancy Ltd.		
109-110 Lovell House, Birchwood, Birchwood Park, Warrington, WA3 6FW		
Mob: 07773343602 Tel: 01925 747615 Email: g.baldwin@baldwindesign.net Web: www.bdcgb.com		
THIS DRAWING MUST BE READ IN CONJUNCTION WITH THE RELEVANT STANDARD DETAILS Sheet Published: This drawing is subject to copyright DO NOT SCALE FROM THIS DRAWING		
ALL WORK TO BE TO THE COMPLETE SATISFACTION OF THE LOCAL AUTHORITY.		
ALL DIMENSIONS ARE TO BE CHECKED ON SITE PRIOR TO SETTING OUT OR FABRICATION OF ANY MATERIALS BY THE APPOINTED CONTRACTOR		
ALL STEEL UB SIZES & ASSOCIATED PADSTONES TO BE CALCULATED BY STRUCTURAL ENGINEER AND APPROVED BY LOCAL AUTHORITY BUILDING INSPECTOR.		