


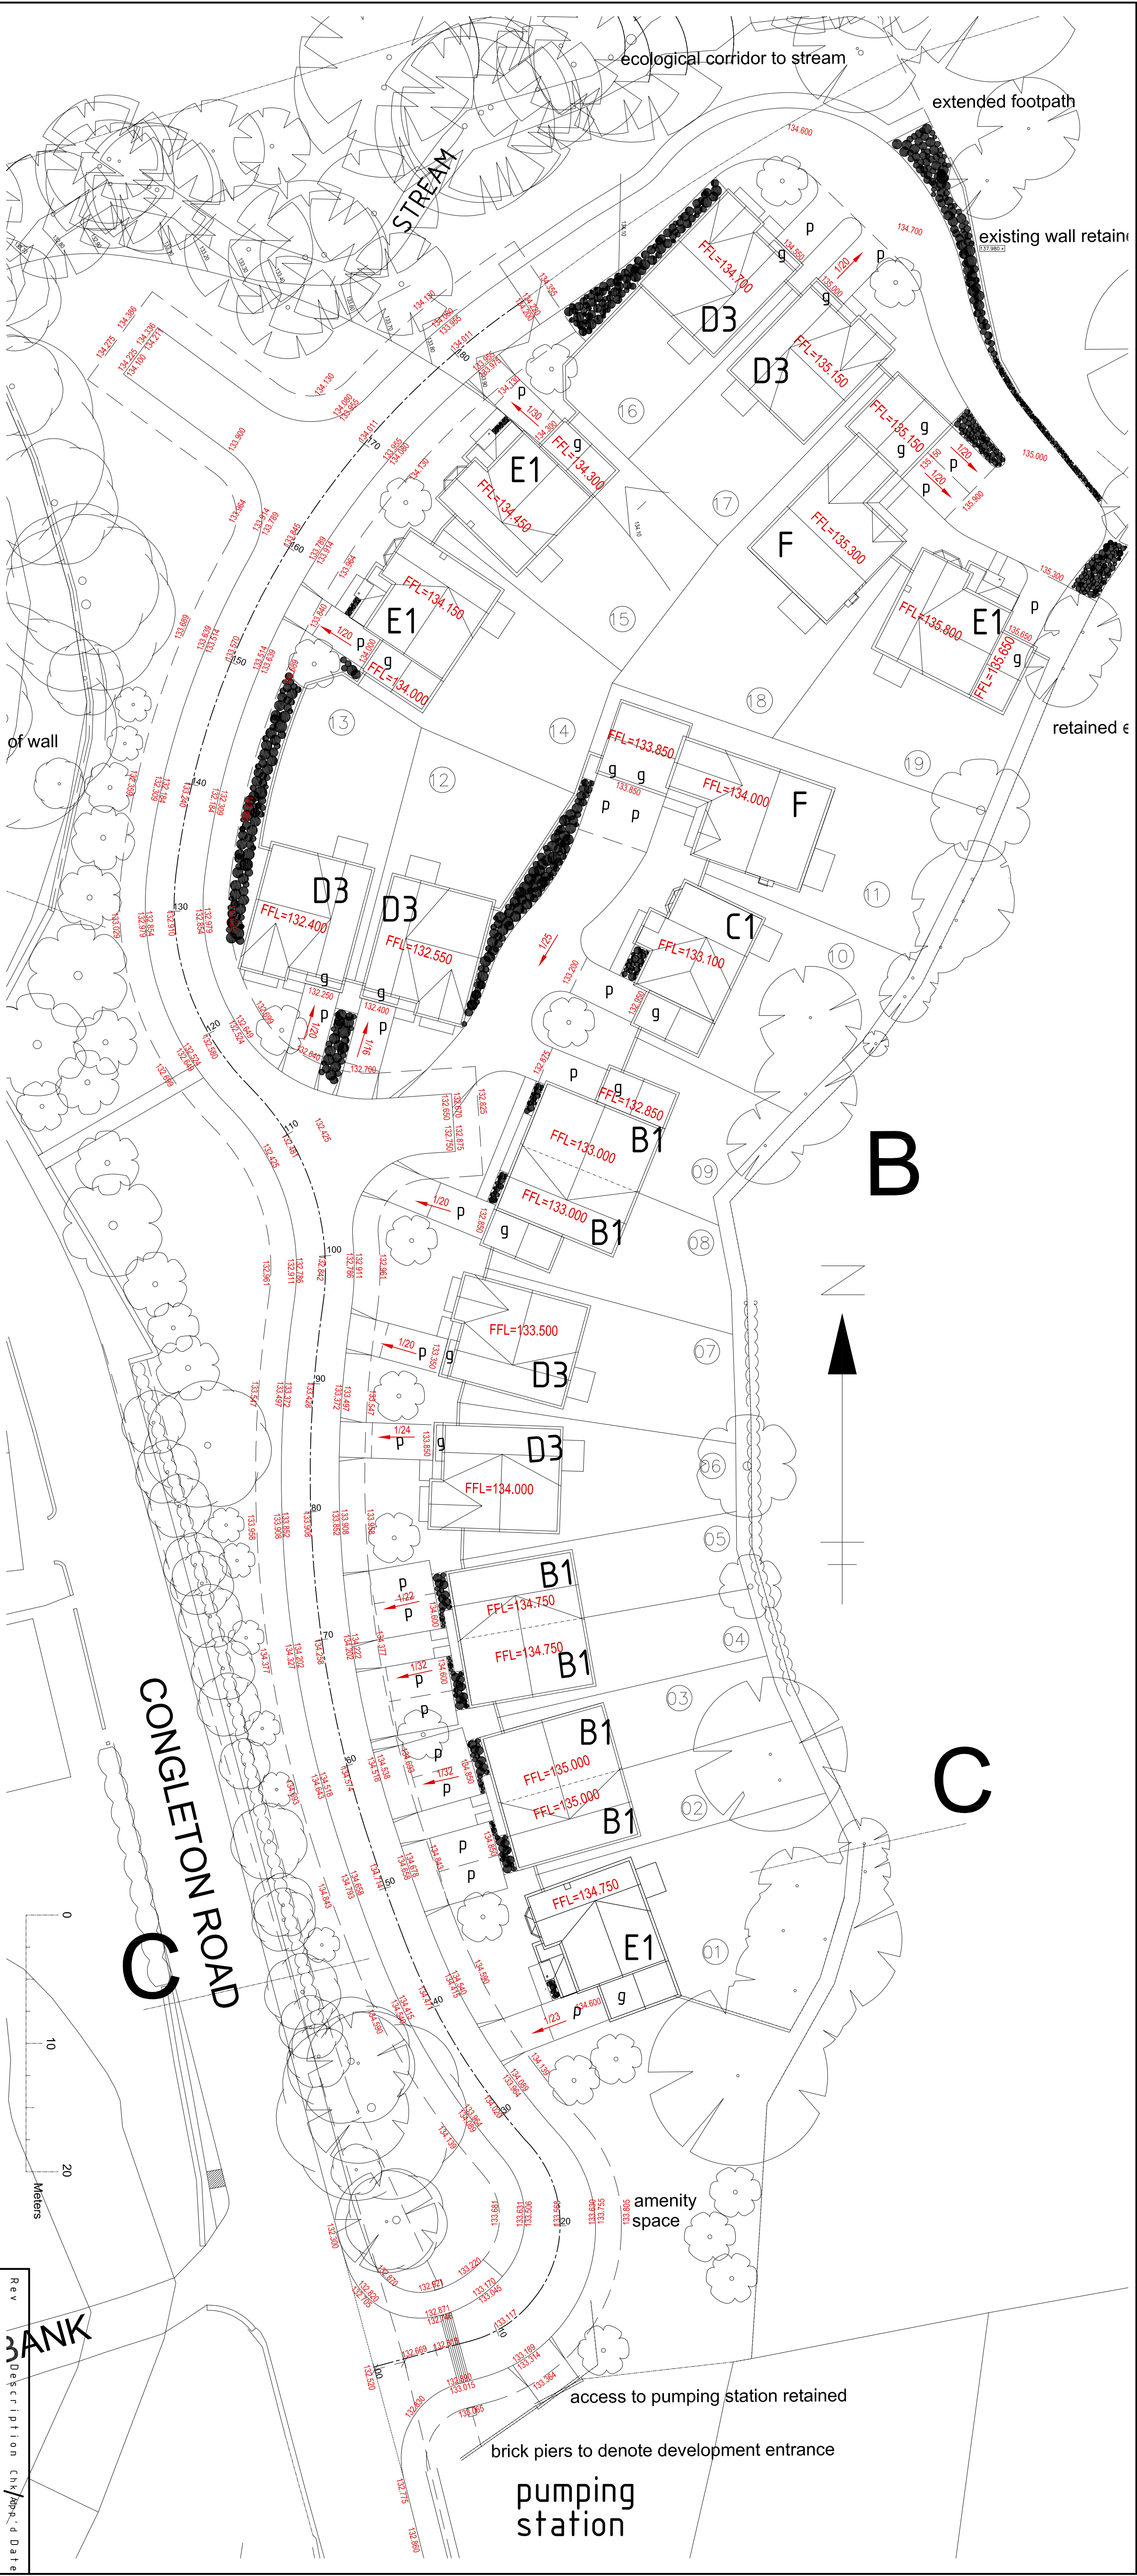

Issue PRELIMINARY

Client/Architect
KEYWORKER HOMES LTD

Contract
RESIDENTIAL DEVELOPMENT
FORGE WORKS
BIDDULPH

Title
PROPOSED LEVELS



Date JAN 18 Scale 1/250
Original HEB
Checked Approved

Drawing No. K686-102
Revision