


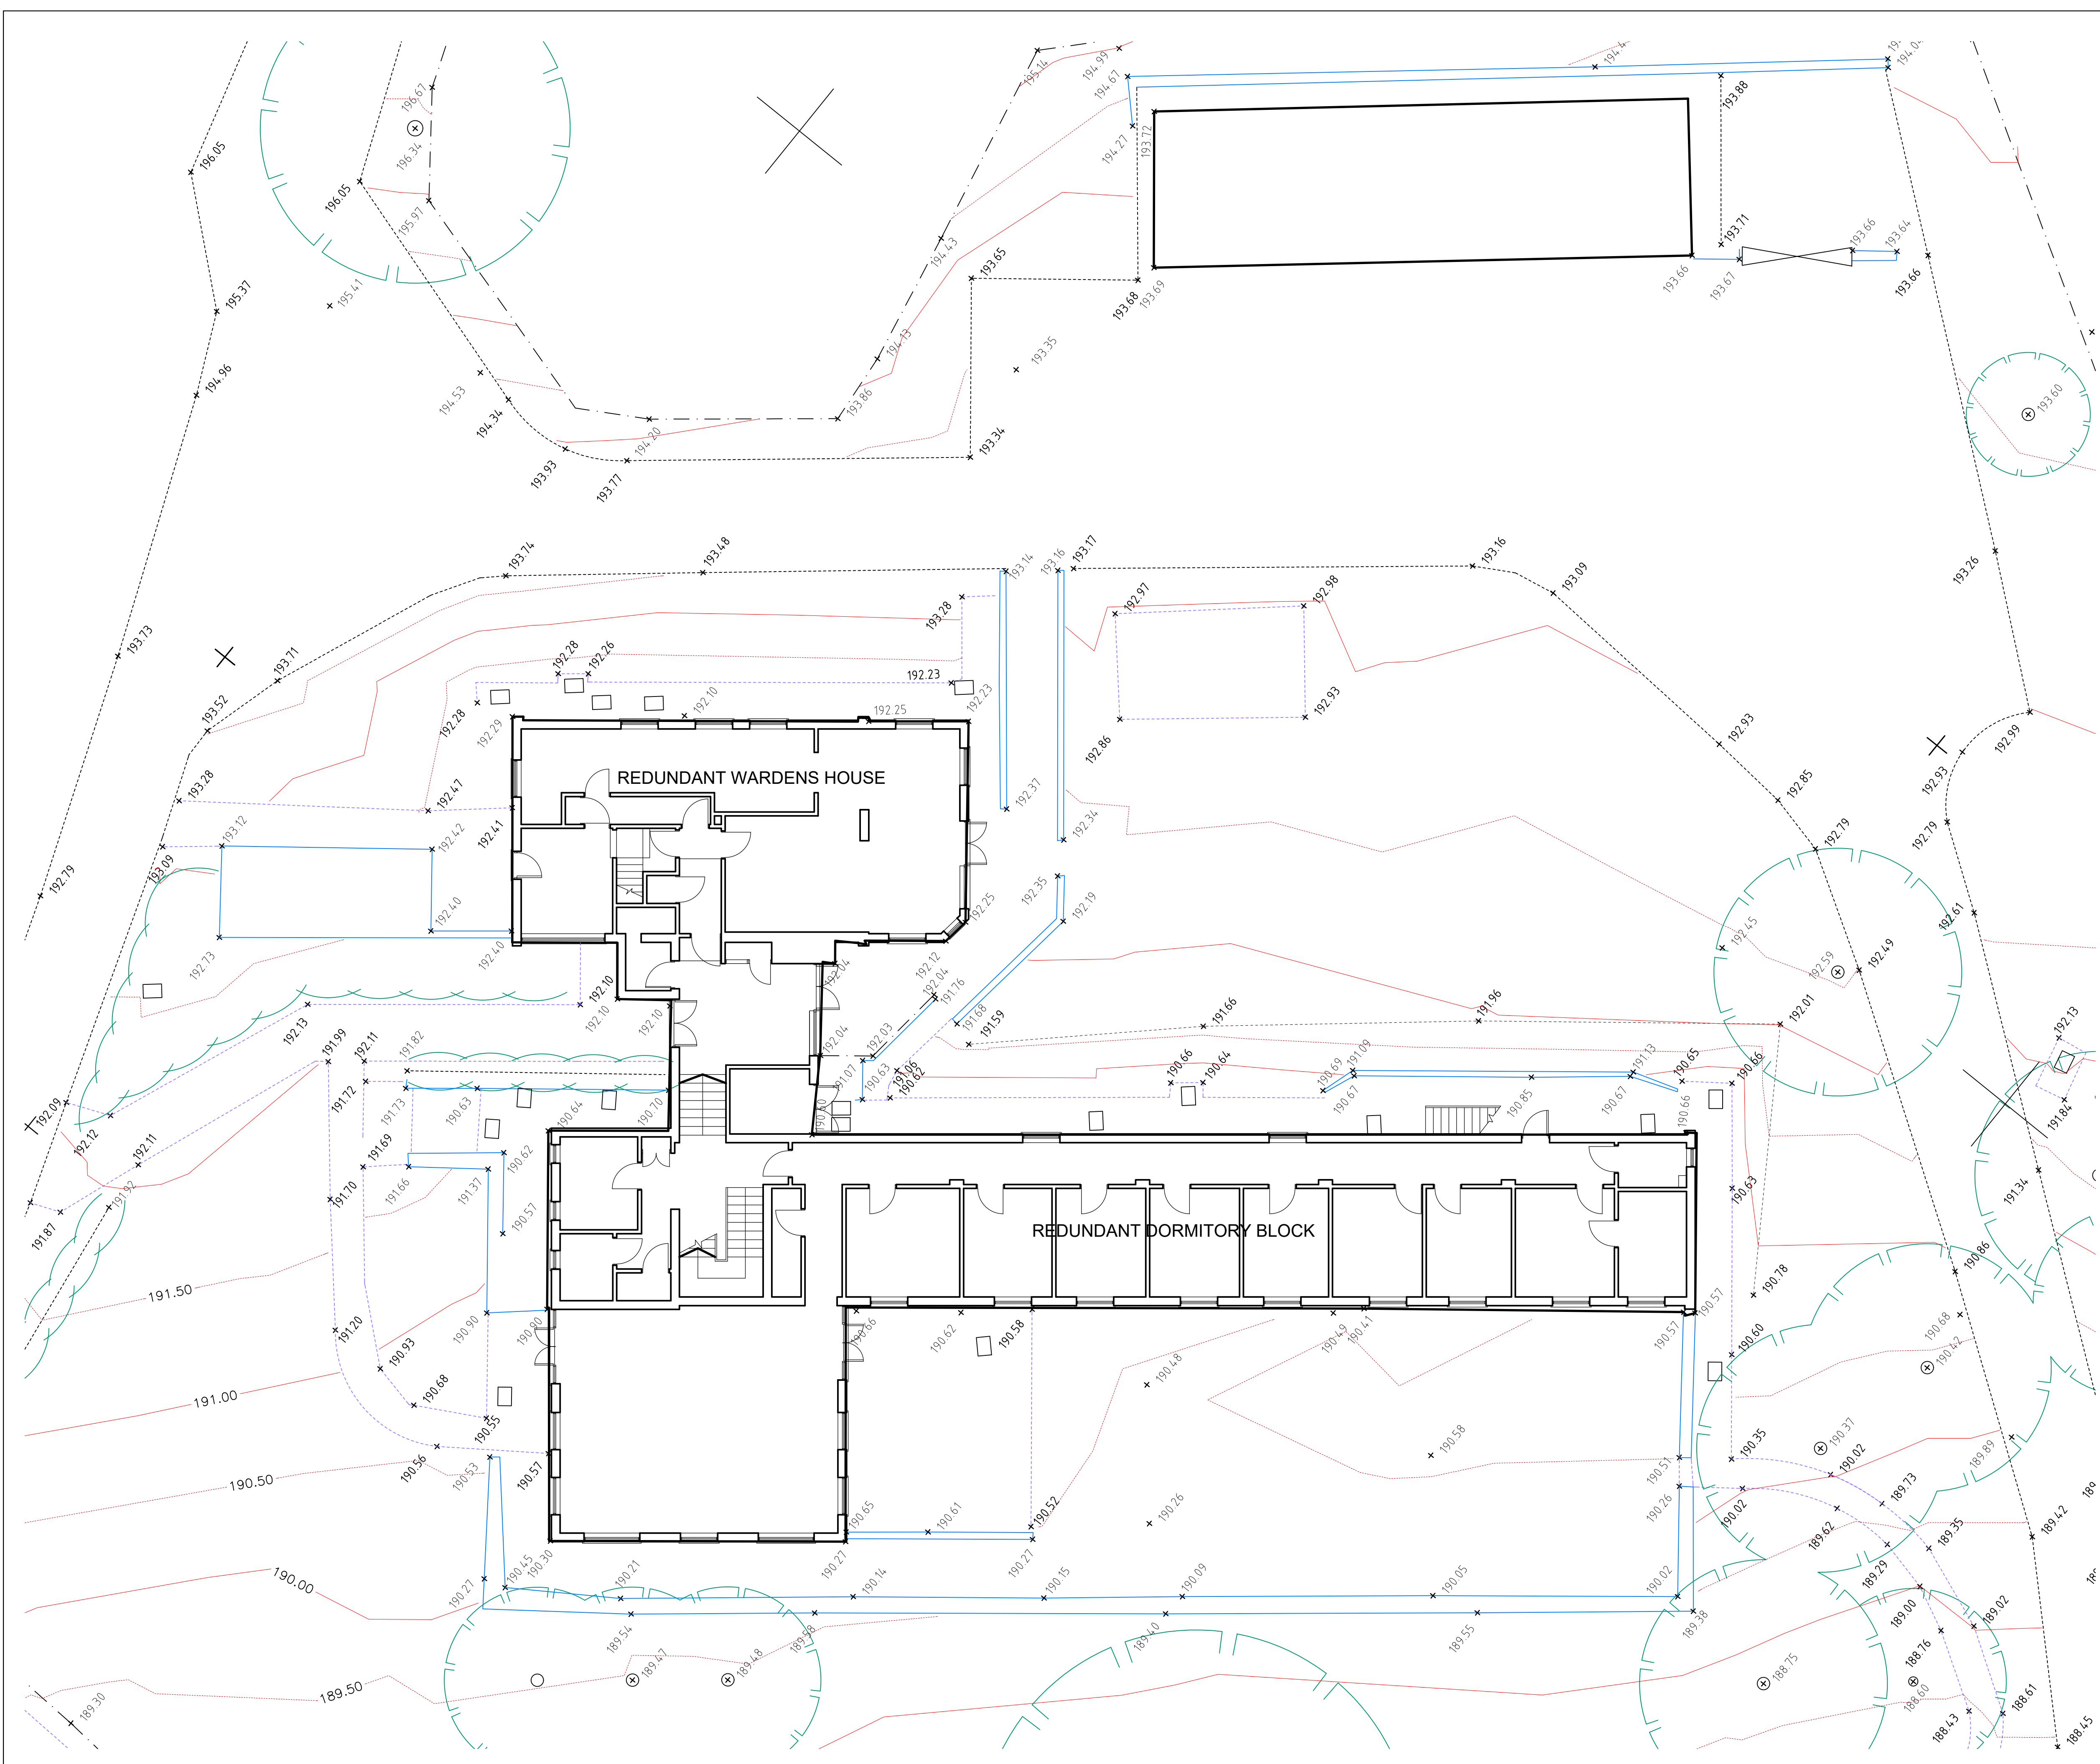

All dimensions to be checked prior to construction on site.
Any discrepancies are to be immediately noted to the office of origin.
Do not scale drawings. Figured dimensions to be used only.