


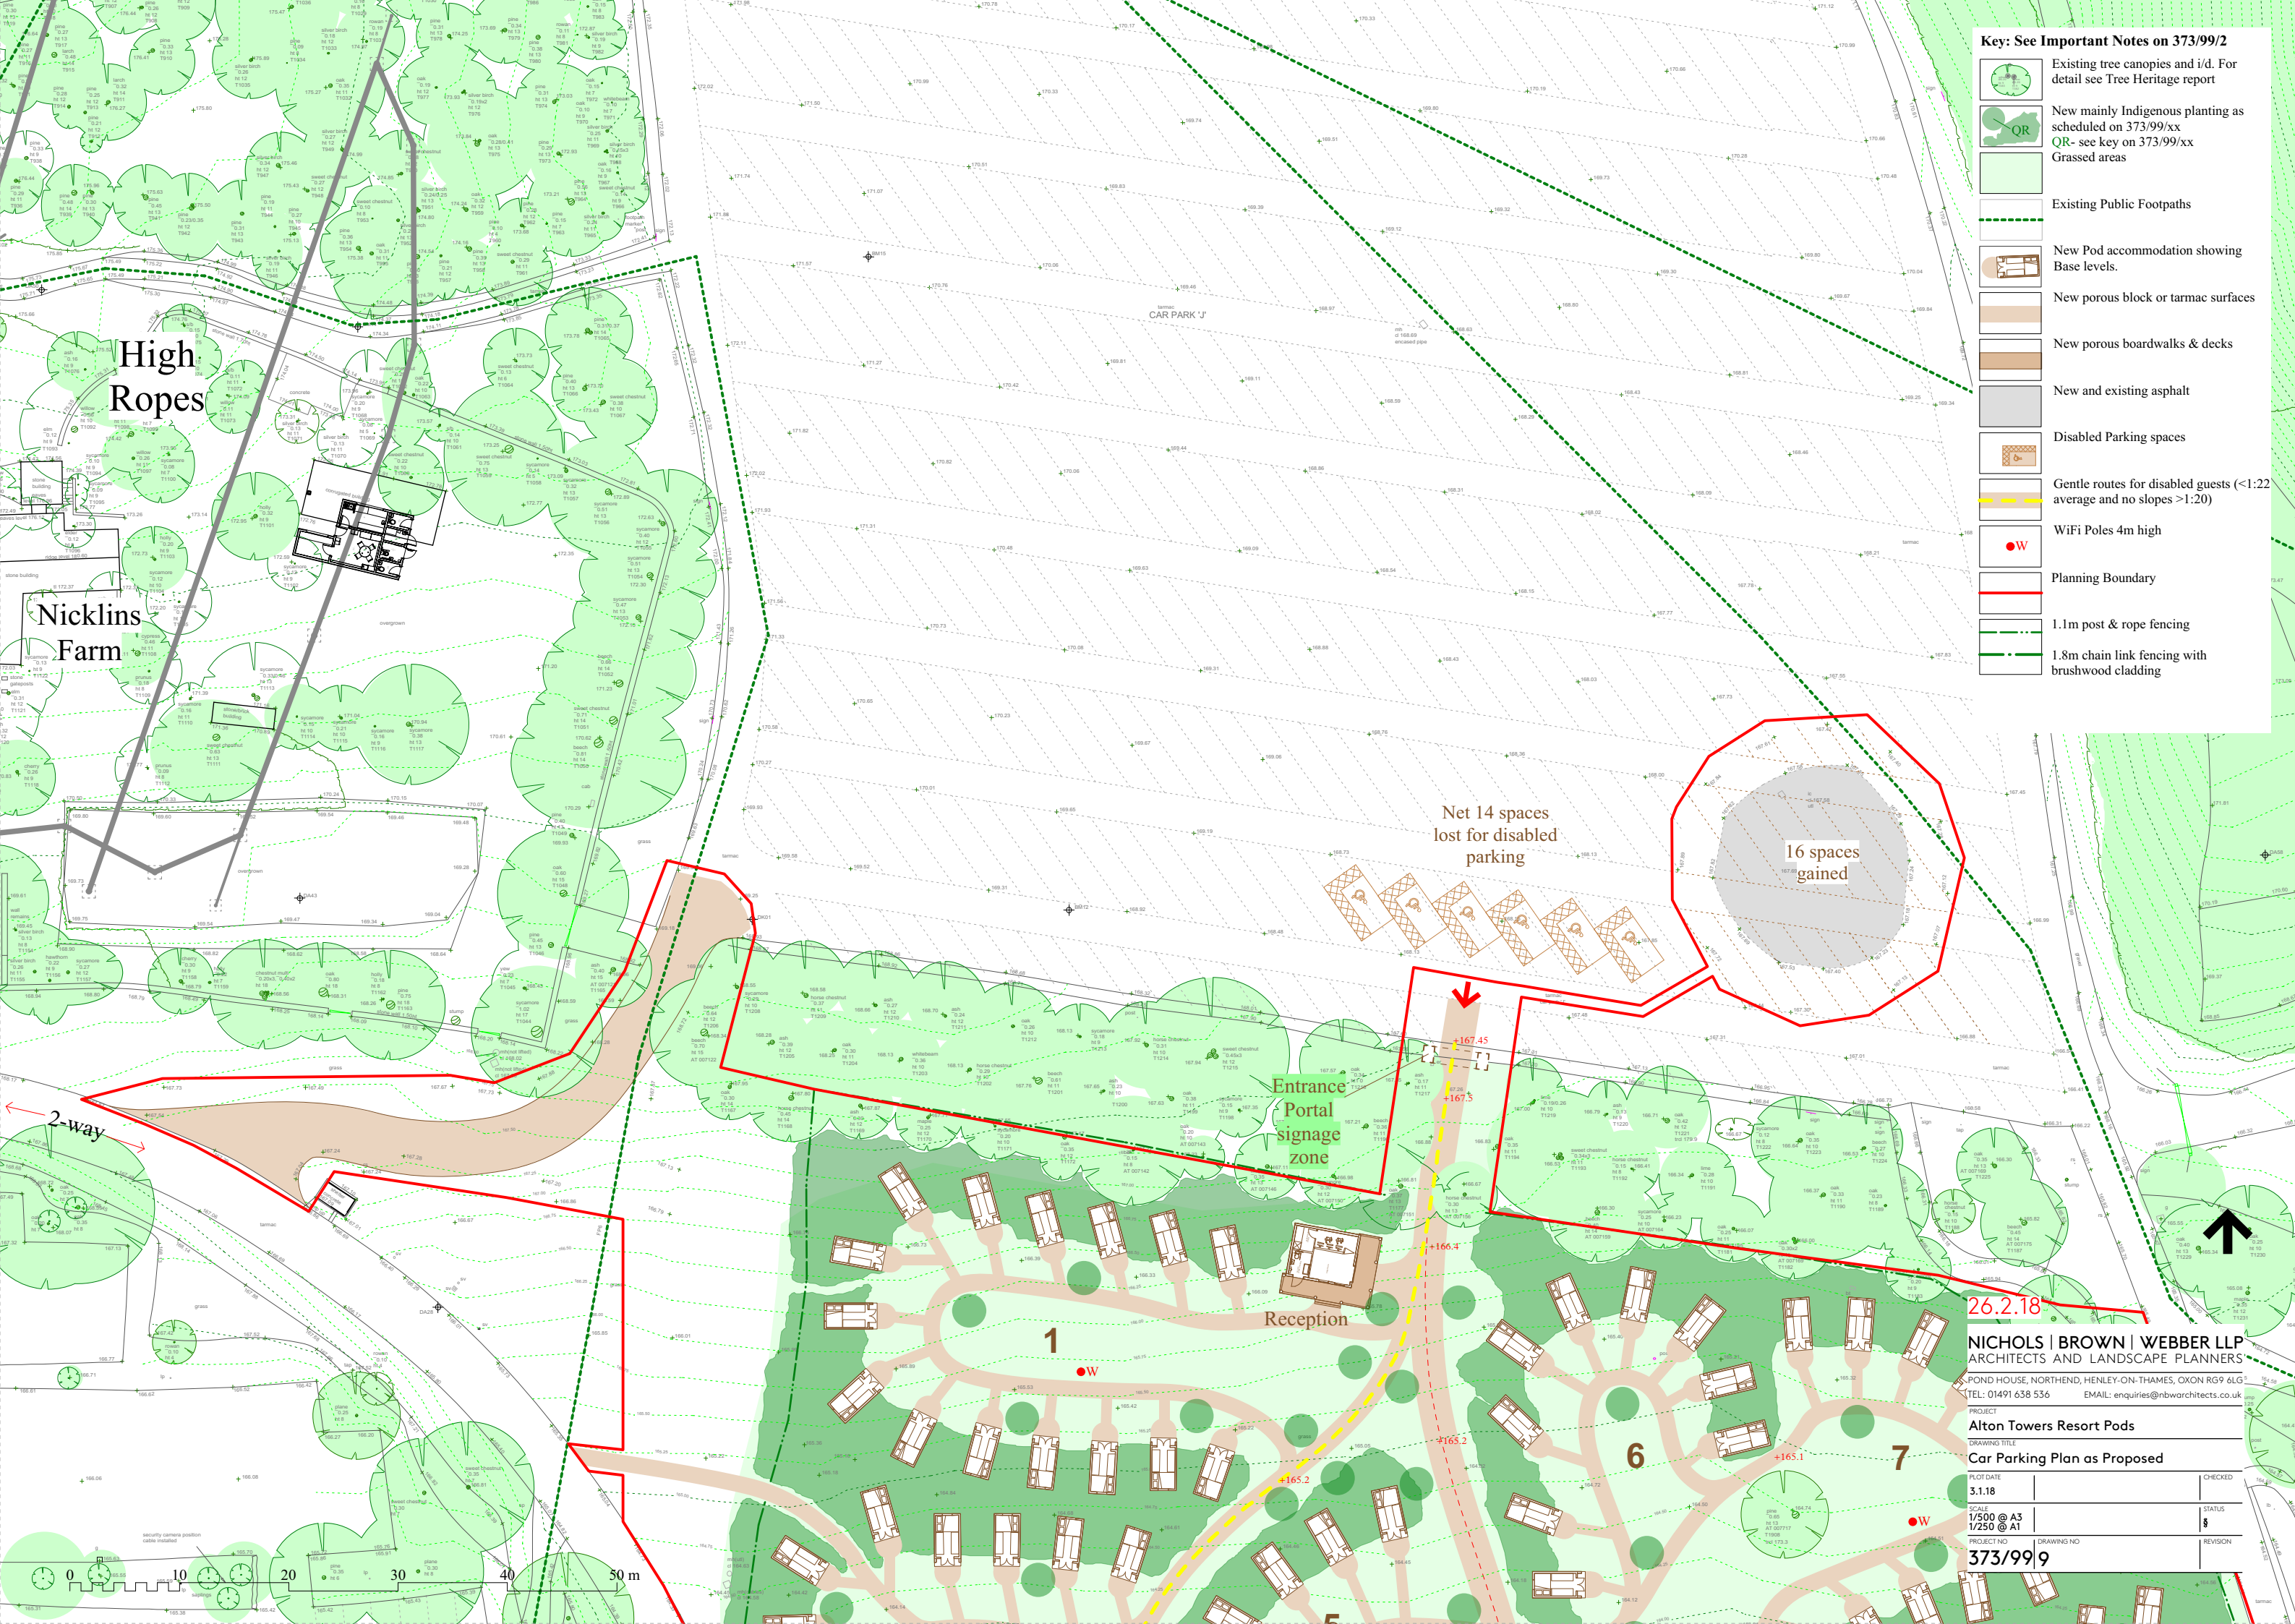

Key: See Important Notes on 373/99/2



Existing tree canopies and i/d. For detail see Tree Heritage report



 New mainly Indigenous planting as scheduled on 373/99/xx
 QR- see key on 373/99/xx
 Grassed areas



Existing Public Footpaths



New Pod accommodation showing Base levels.



☐ New porous block or tarmac surfaces

☐ New porous boardwalks & decks

☐ New and existing asphalt

☐ Disabled Parking spaces

Gentle routes for disabled guests (average and no slopes >1:20)



☐ WiFi Poles 4m high



Planning Boundary



1.1m post & rope fencing



brushwood cladding