

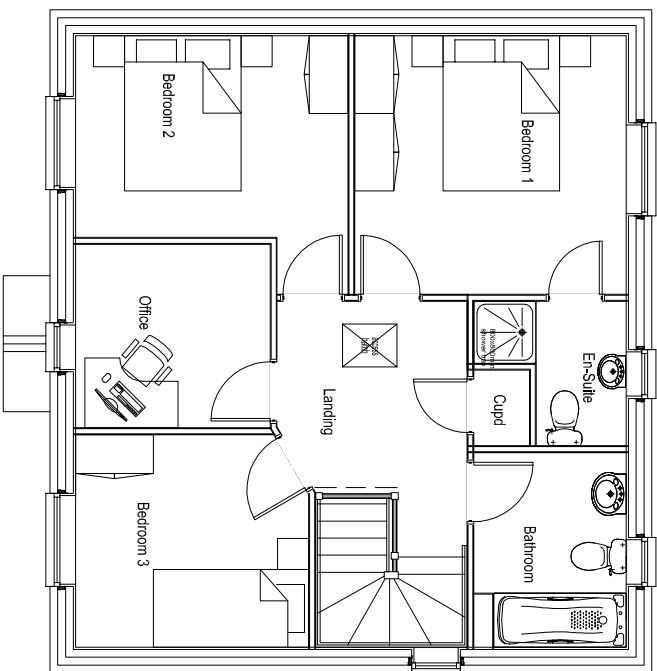
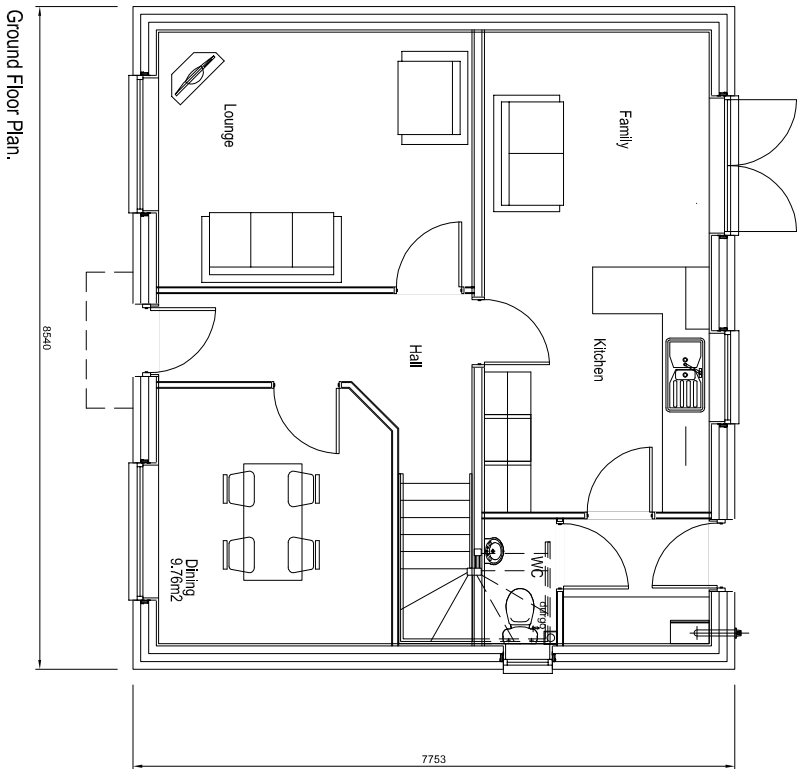


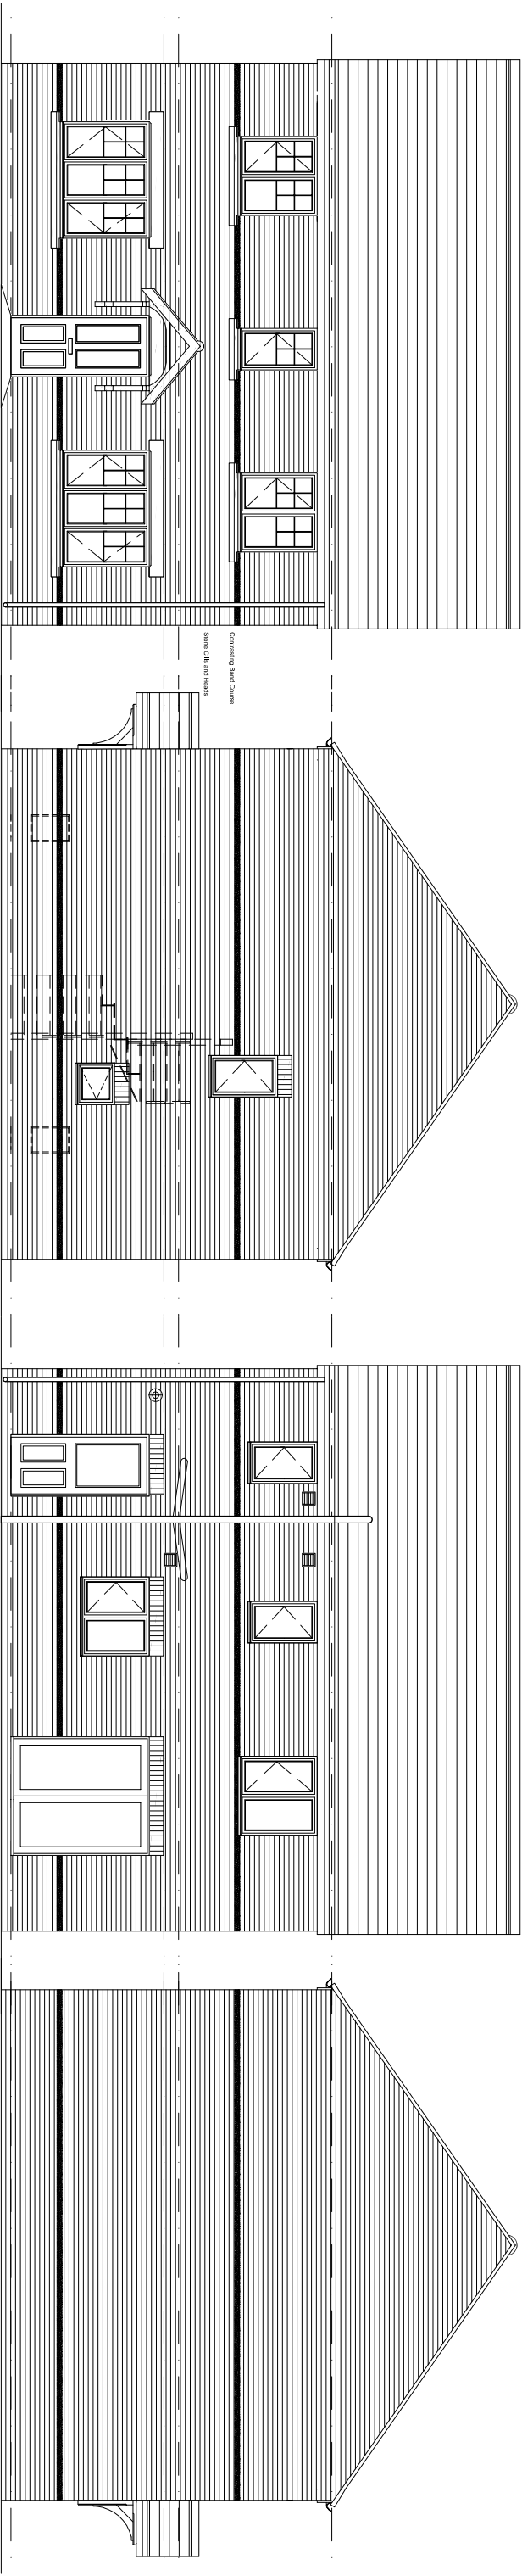

PERSIMMON
HOMES

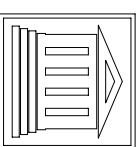

1222sqft

Chedworth

CD-WD10

Plans & Elevations (Planning)

Ayr Road

Cheadle

Ground Floor Plan.

First Floor Plan.