

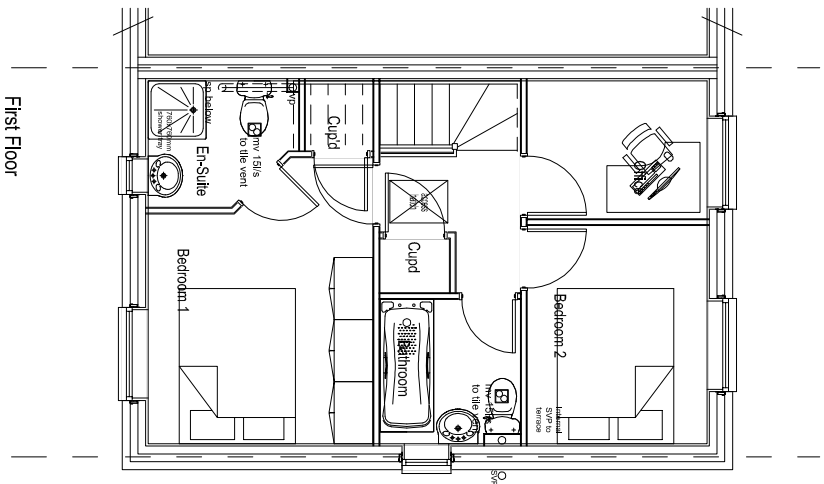


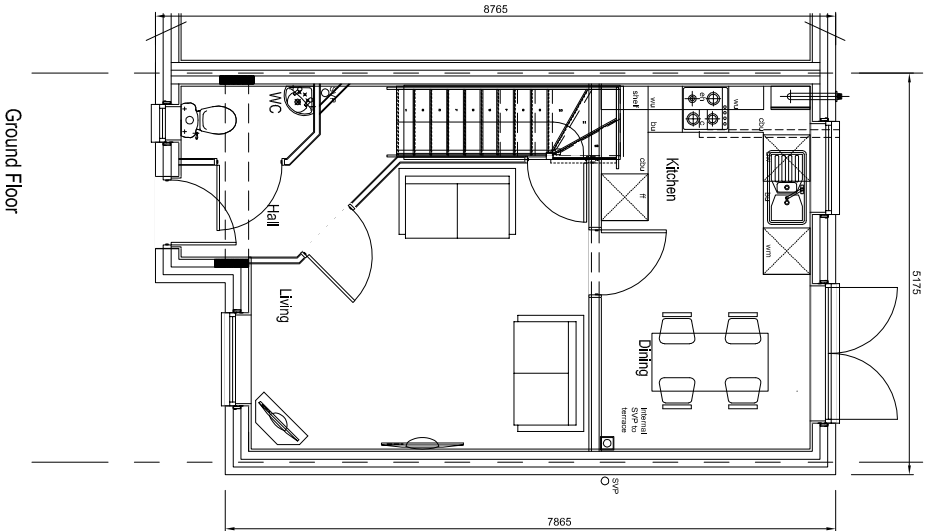

PERSIMMON
HOMES

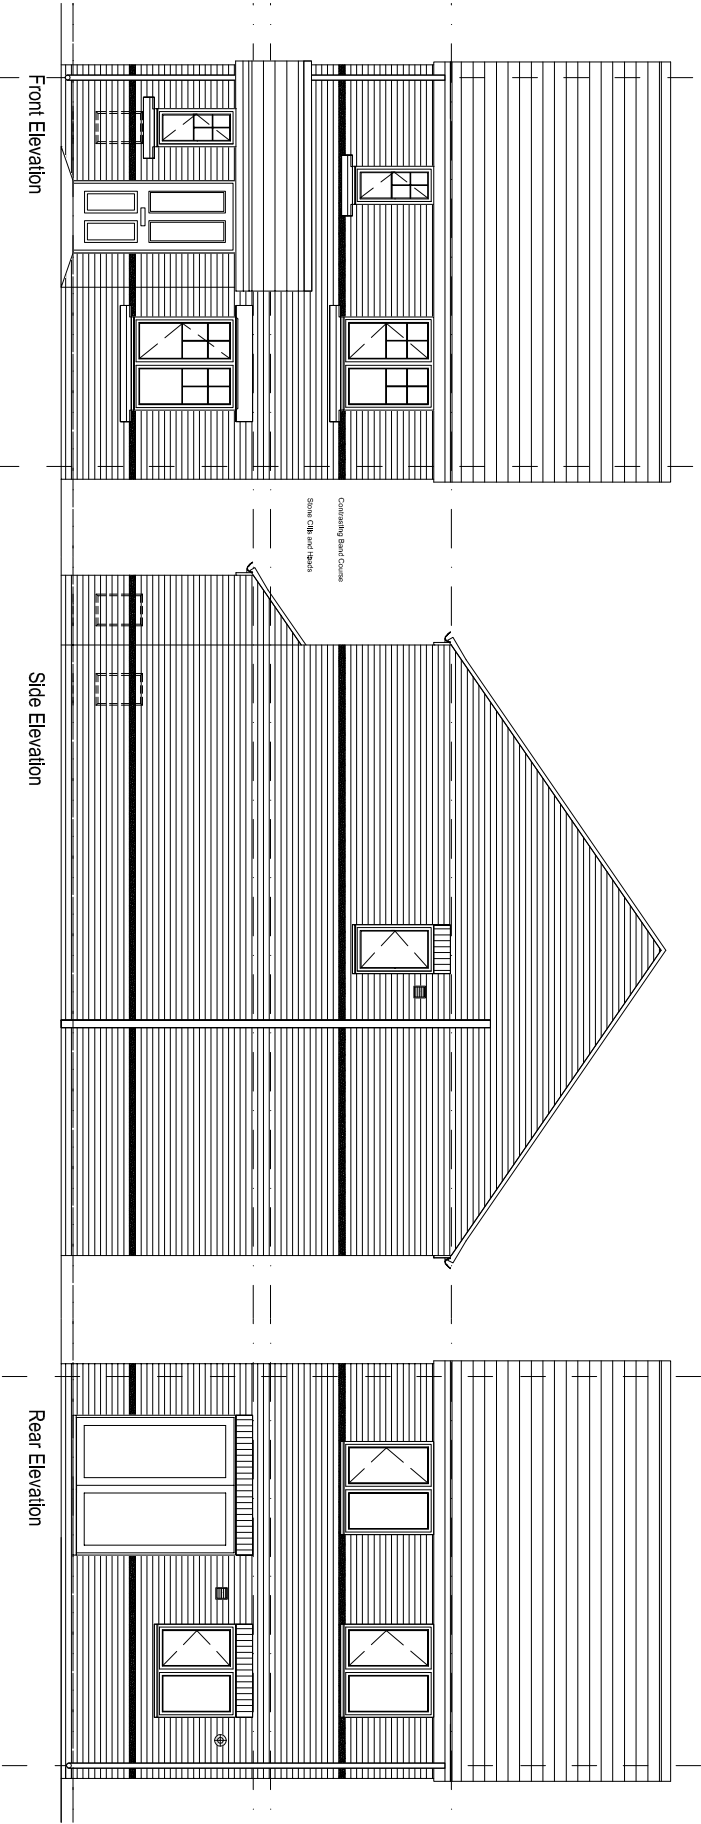

761sqft

Hanbury

HB-WD10

Plans & Elevations (Planning)

Ayr Road

Cheadle