

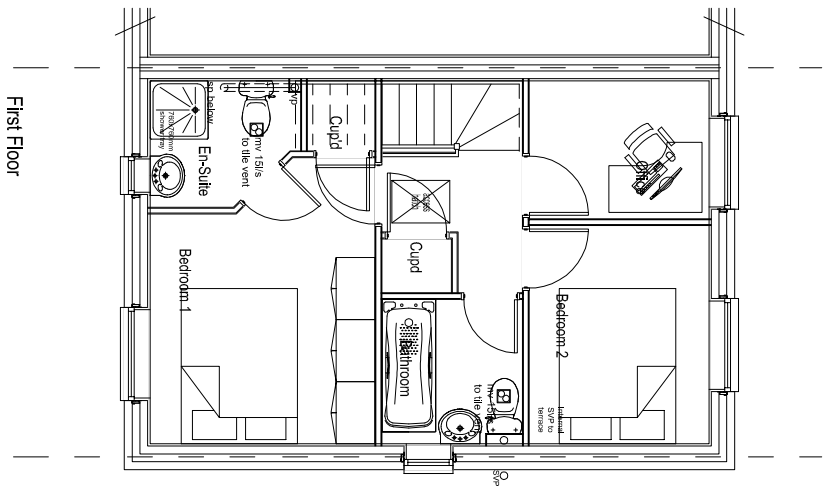
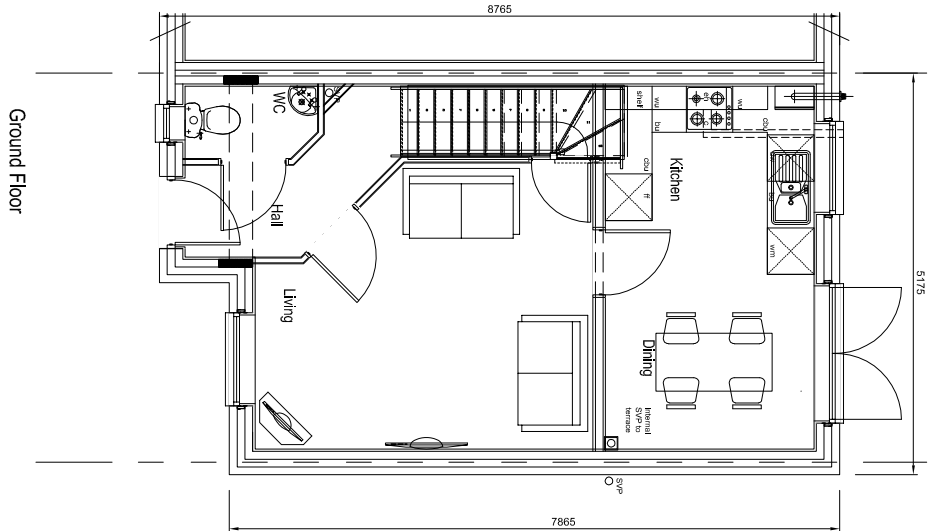


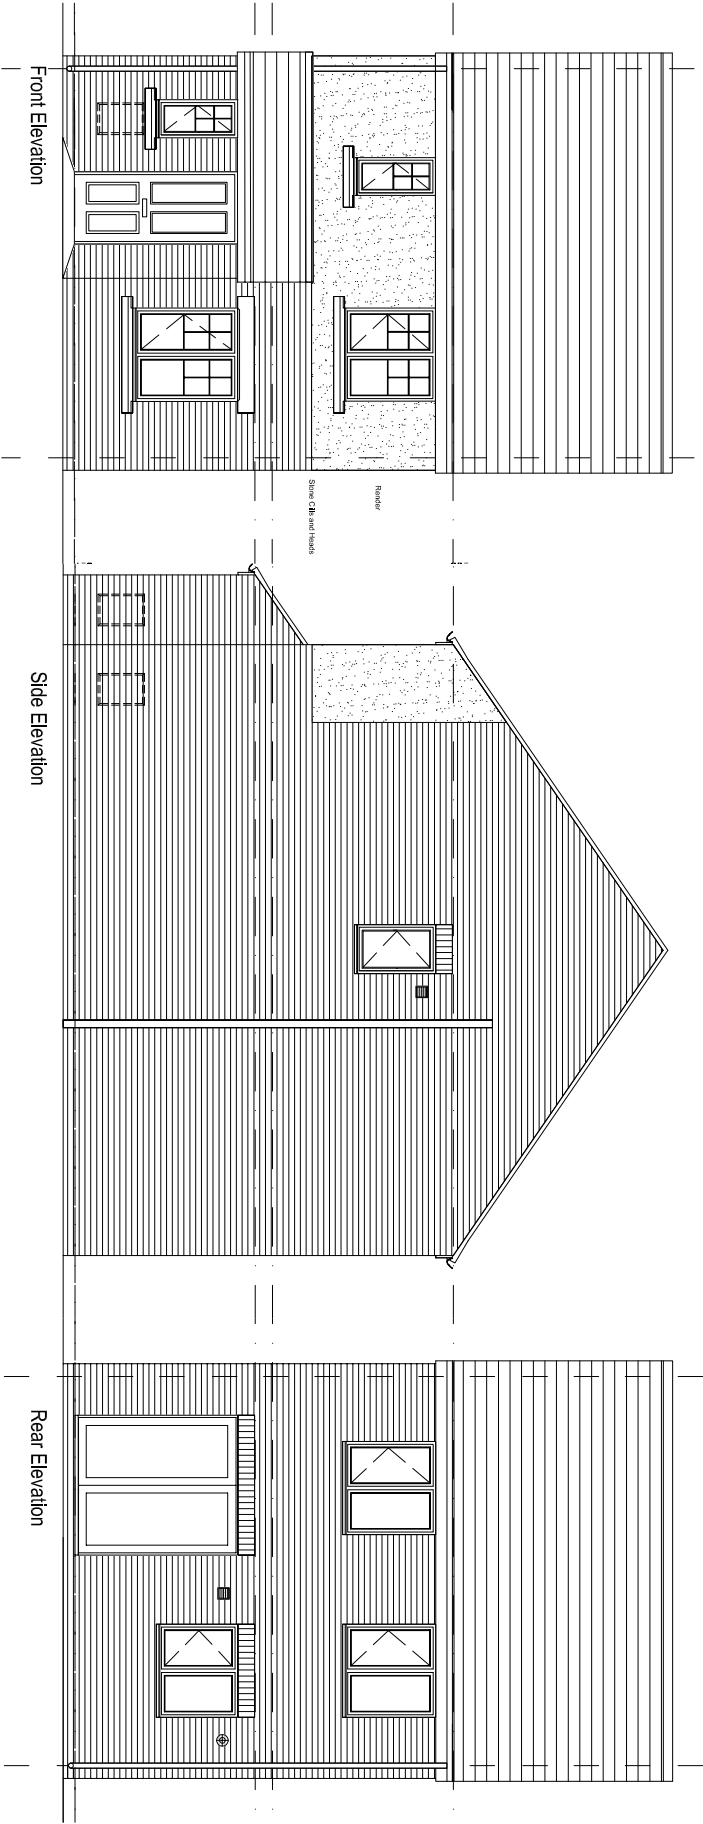

PERSIMMON
HOMES

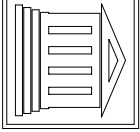

761sqft	
Hanbury	240413
HB-WD11	50@A1, 100@A3
Plans & Elevations Render (Planning)	
Ayr Road	
Cheadle	