


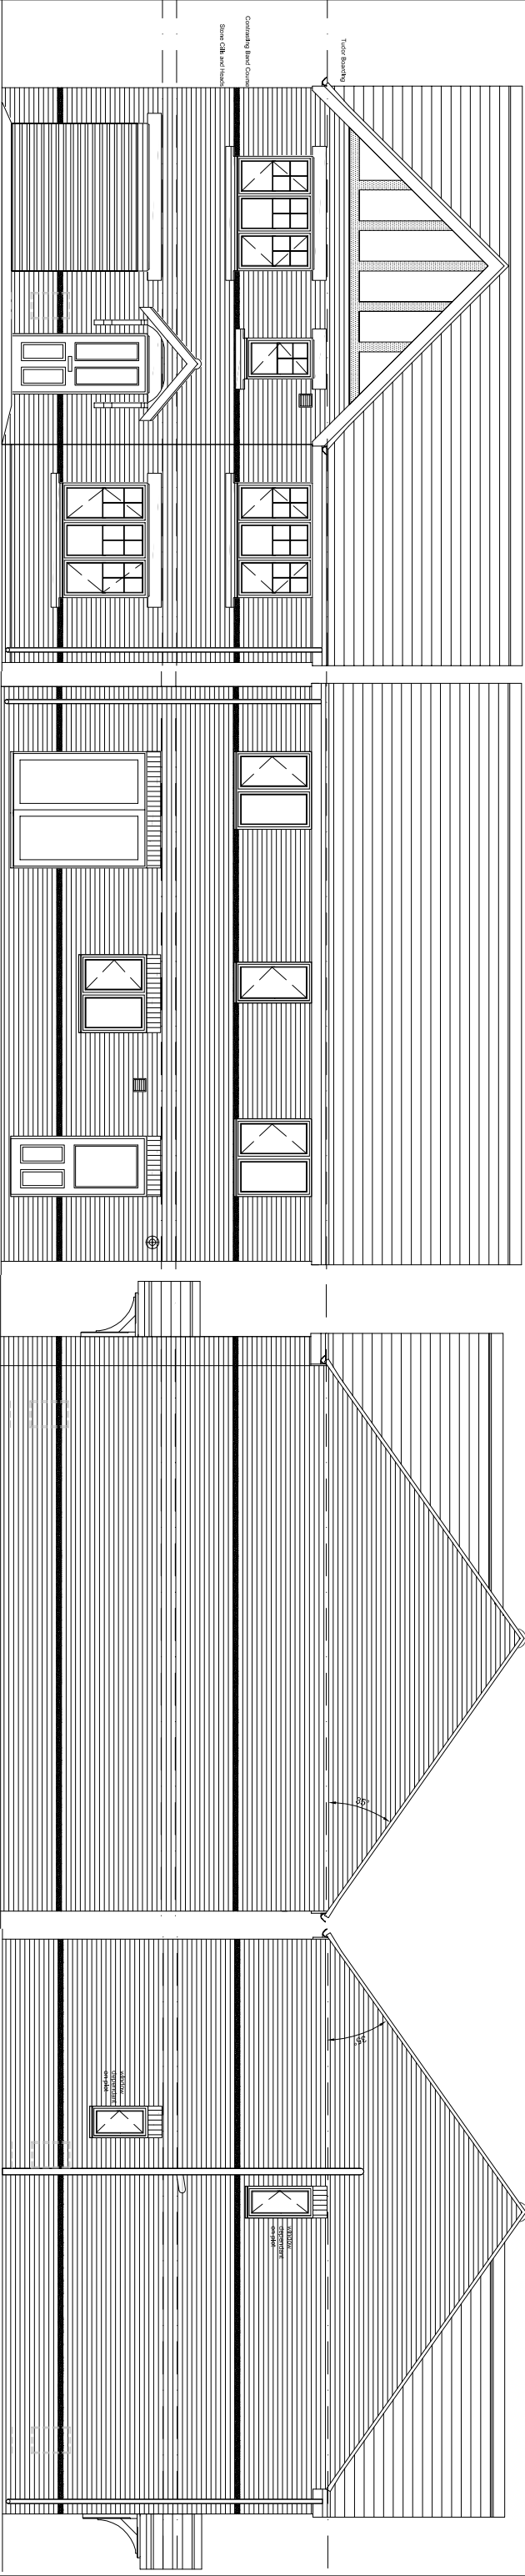


Front Elevation


Rear Elevation

Side Elevation

Side Elevation

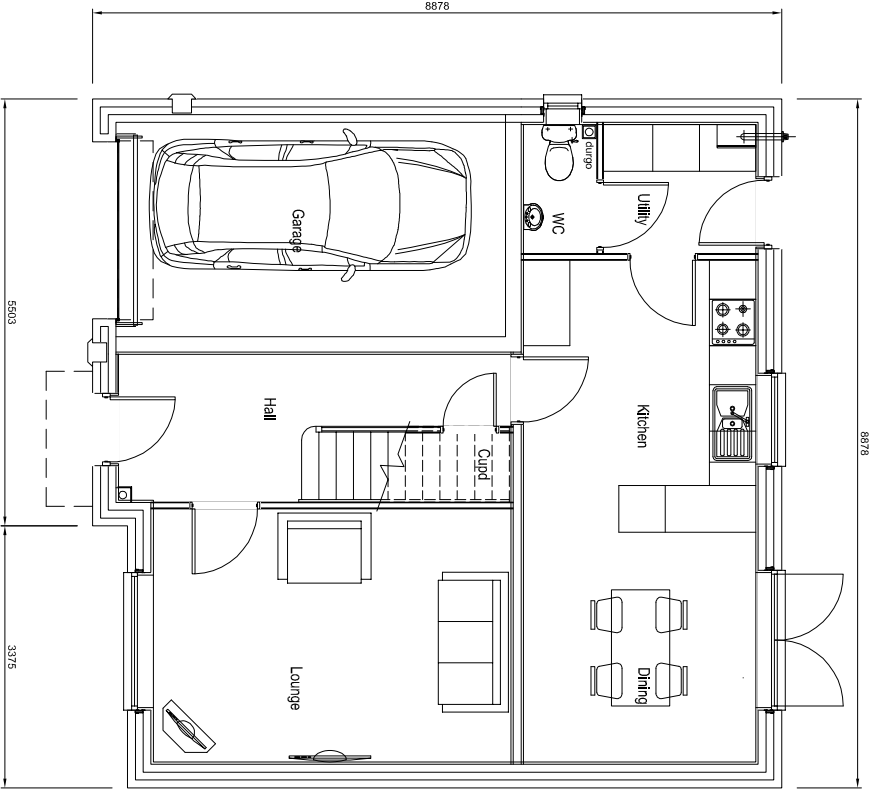

Ground Floor Plan.

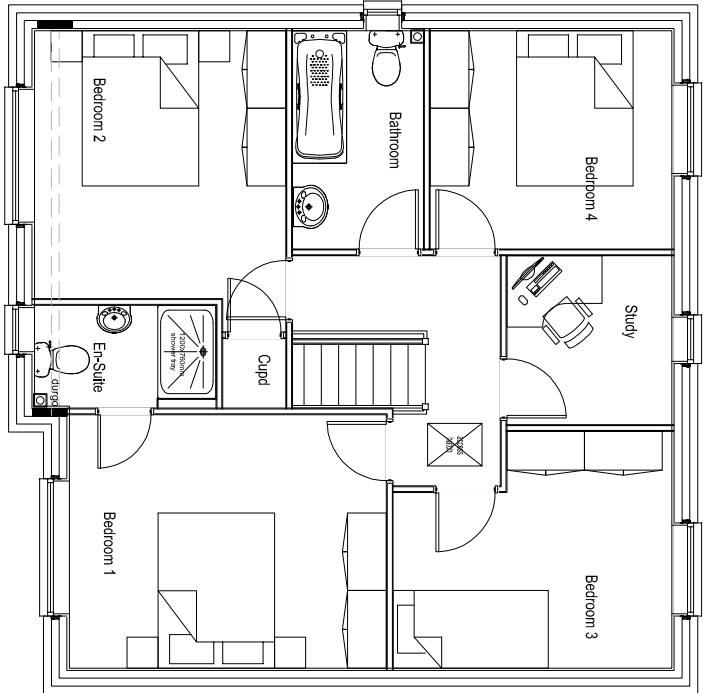

First Floor Plan.

PERSIMMON
HOMES



1275sqft

Winstler

WS-WD10

Plans & Elevations (Planning)

Ayr Road

Cheadle

020413

50@A1 100@A3

