



PURPOSE MADE TIMBER DOORS / WINDOWS MADE FROM PRESSURE TREATED SOFTWOOD OR HARDWOOD. ALL TIMBER TO BE PAINTED WITH DULUX WEATHERSHIELD SYSTEM INCLUDING PRIMER / UNDERCOAT AND 3 COATS OF SATIN WHITE / OFF WHITE PAINT.

SCALE (FOR 1:10 PLANS AND SECTIONS)
0 0.2m 1m



PROPOSED ROUND WINDOW PLAN 1:10

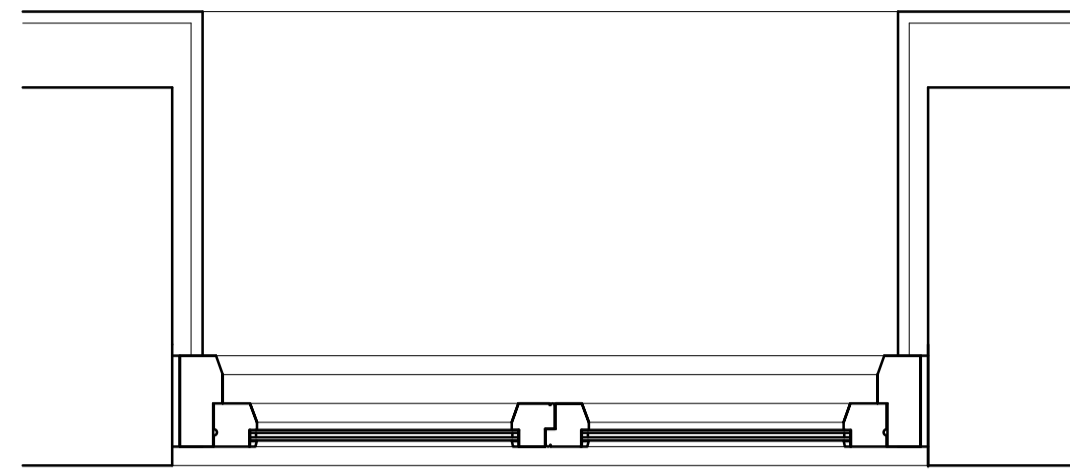


WHITE PAINTED TIMBER WINDOWS

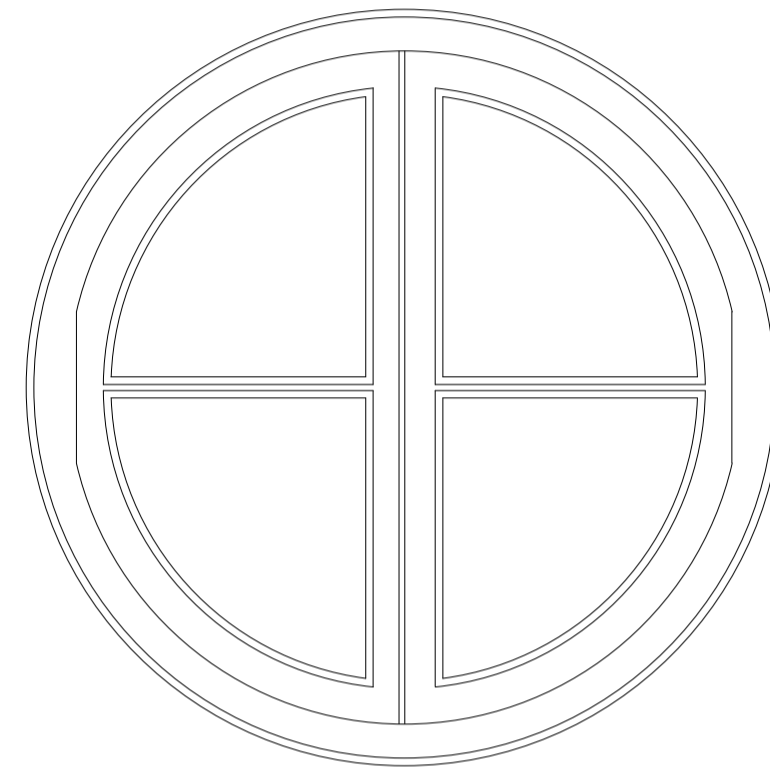

PROPOSED ROUND WINDOW EXTERNAL ELEVATION 1:10

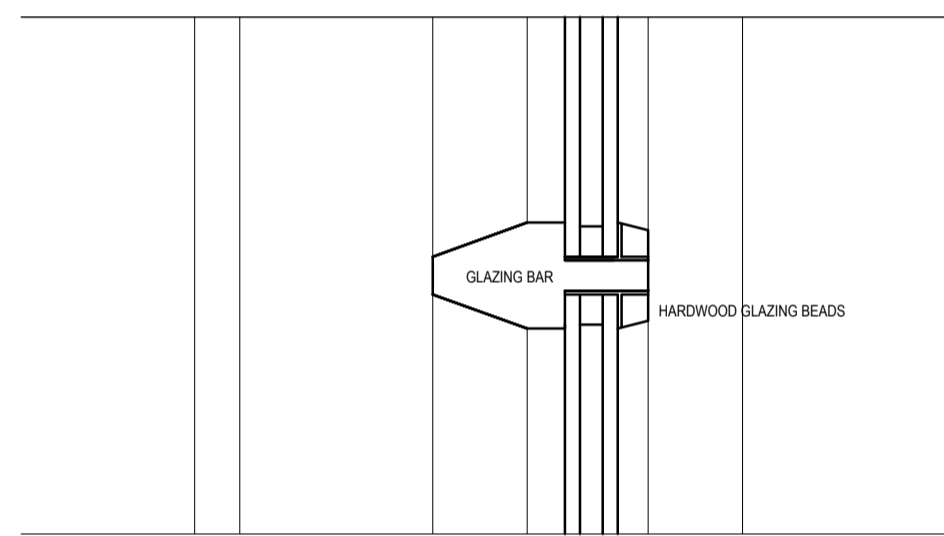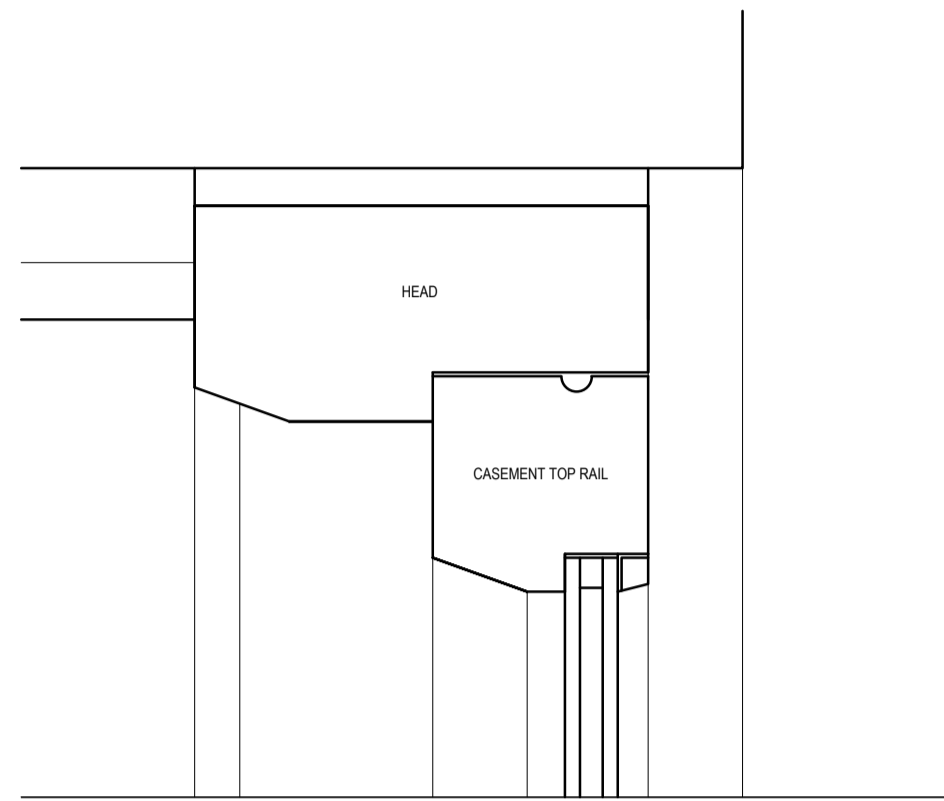




PROPOSED ROUND WINDOW SECTION 1:10

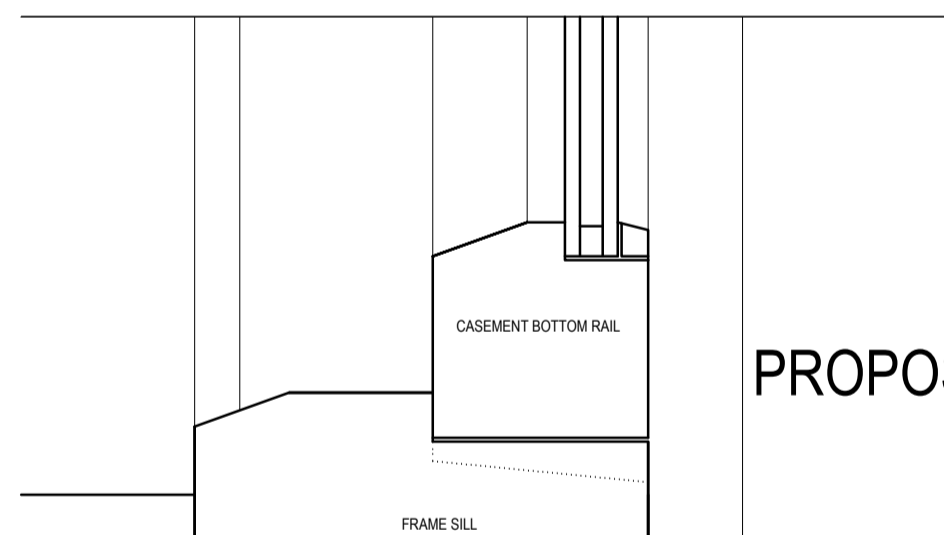

PROPOSED ROUND WINDOW SECTION 1:2

NOTE - ALL WINDOW AND DOOR OPENINGS TO BE MEASURED ON SITE BY THE JOINER AND MADE TO MEASURE

PROPOSED ROUND WINDOW PLAN 1:2

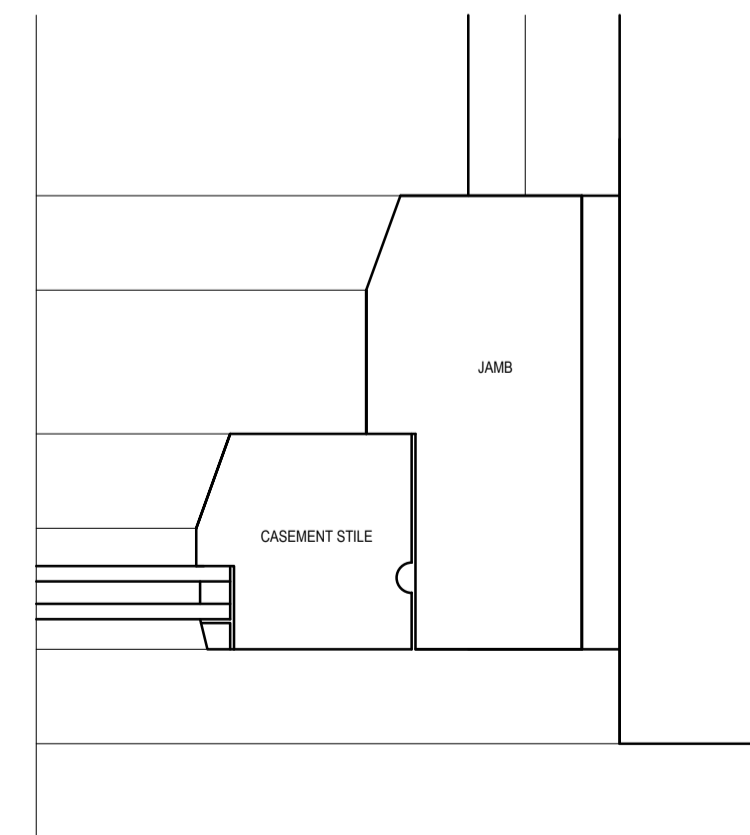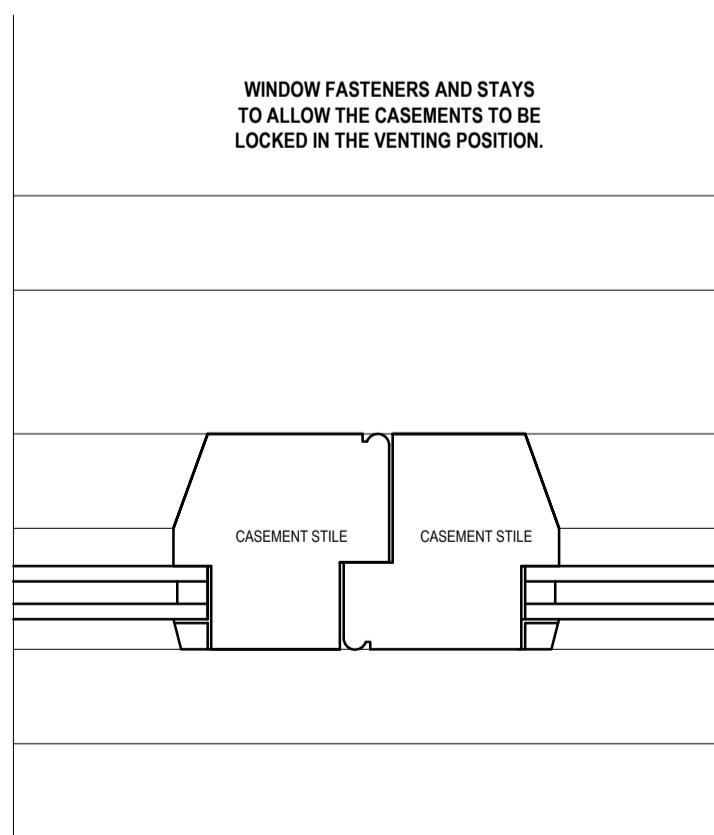
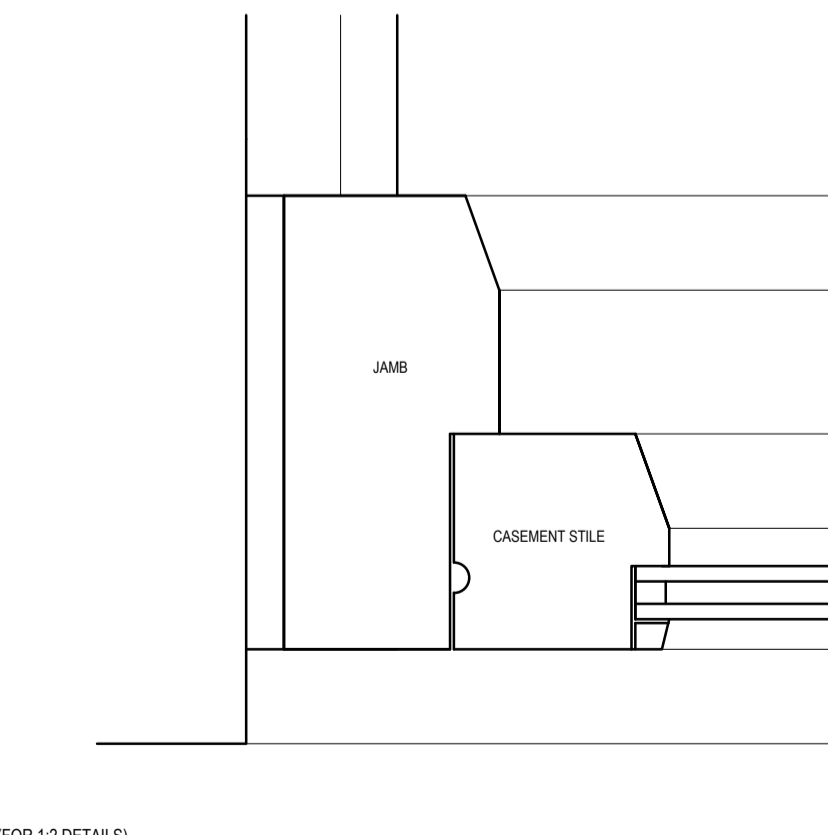


SCALE (FOR 1:2 DETAILS)
0 40mm 200mm

©COPYRIGHT DAVID BAILEY ARCHITECT LTD


NOTES:
BUILDER TO CHECK SETTING OUT DIMENSIONS WITH THE ARCHITECT PRIOR TO CONSTRUCTION AND NOT RELY ON SCALING OFF DRAWINGS.

PROPOSED FRONT WINDOWS PLAN 1:2

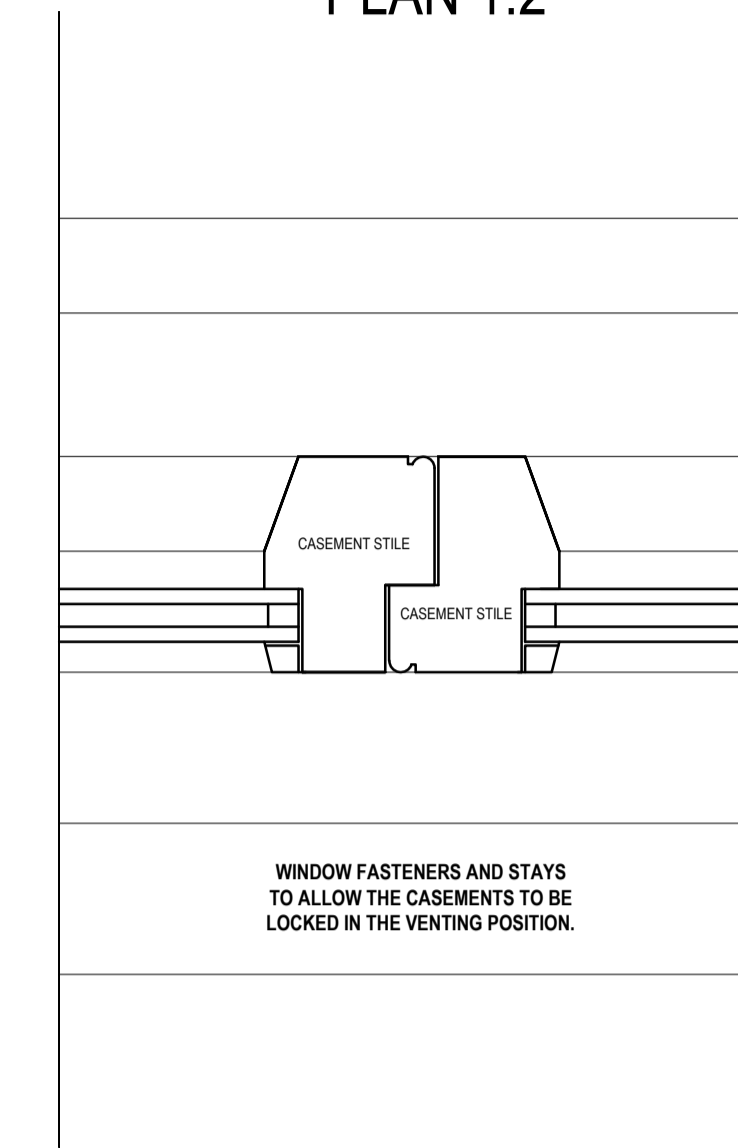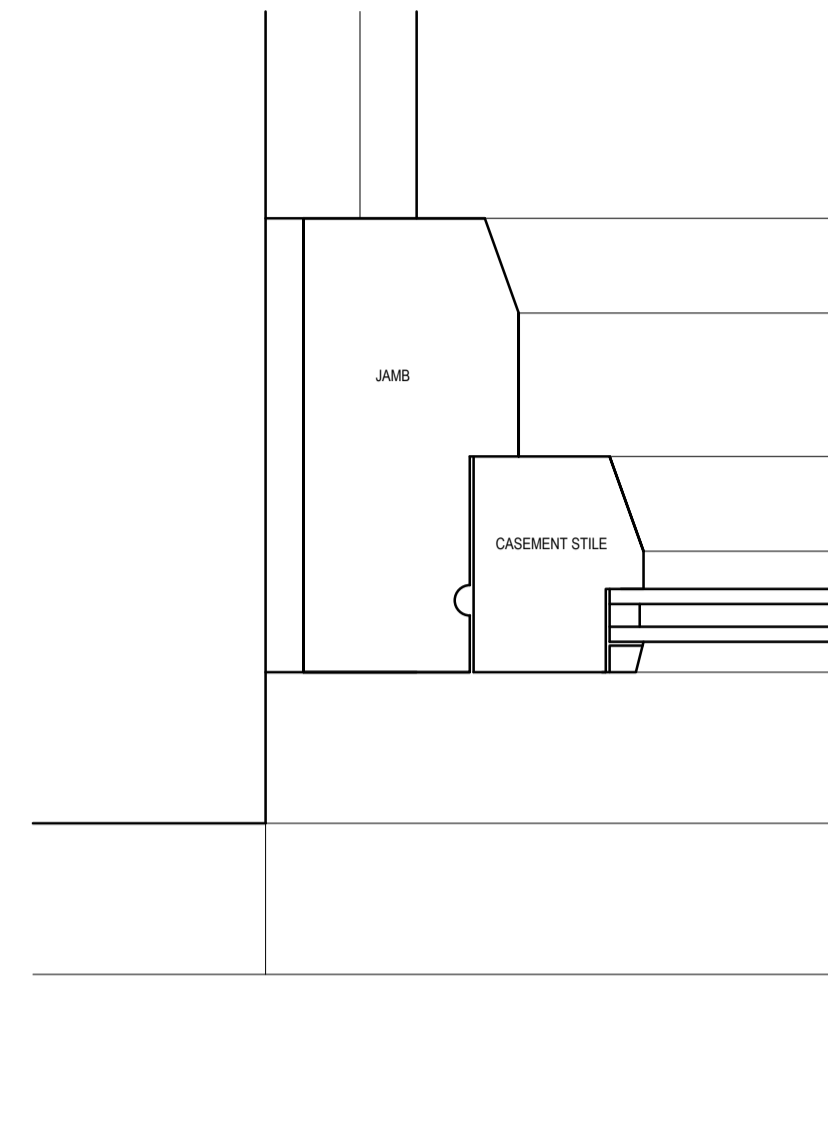

WINDOW FASTENERS AND STAYS TO ALLOW THE CASEMENTS TO BE LOCKED IN THE VENTING POSITION.


SCALE (FOR 1:2 DETAILS)
0 40mm 200mm

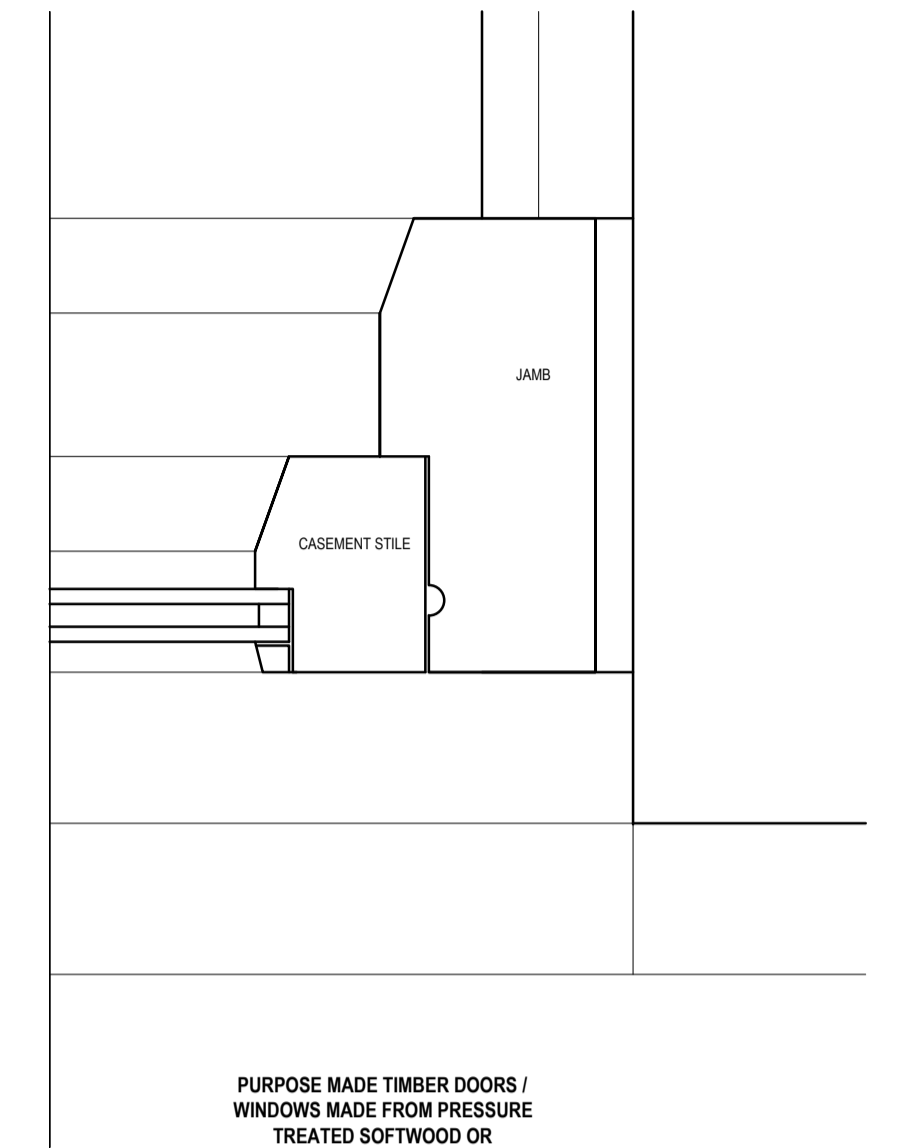


PURPOSE MADE TIMBER DOORS / WINDOWS MADE FROM PRESSURE TREATED SOFTWOOD OR HARDWOOD. ALL TIMBER TO BE PAINTED WITH DULUX WEATHERSHIELD SYSTEM INCLUDING PRIMER / UNDERCOAT AND 3 COATS OF SATIN WHITE / OFF WHITE PAINT.

PROPOSED FRONT WINDOWS SECTION 1:10

PROPOSED FRONT WINDOWS EXTERNAL ELEVATION 1:10




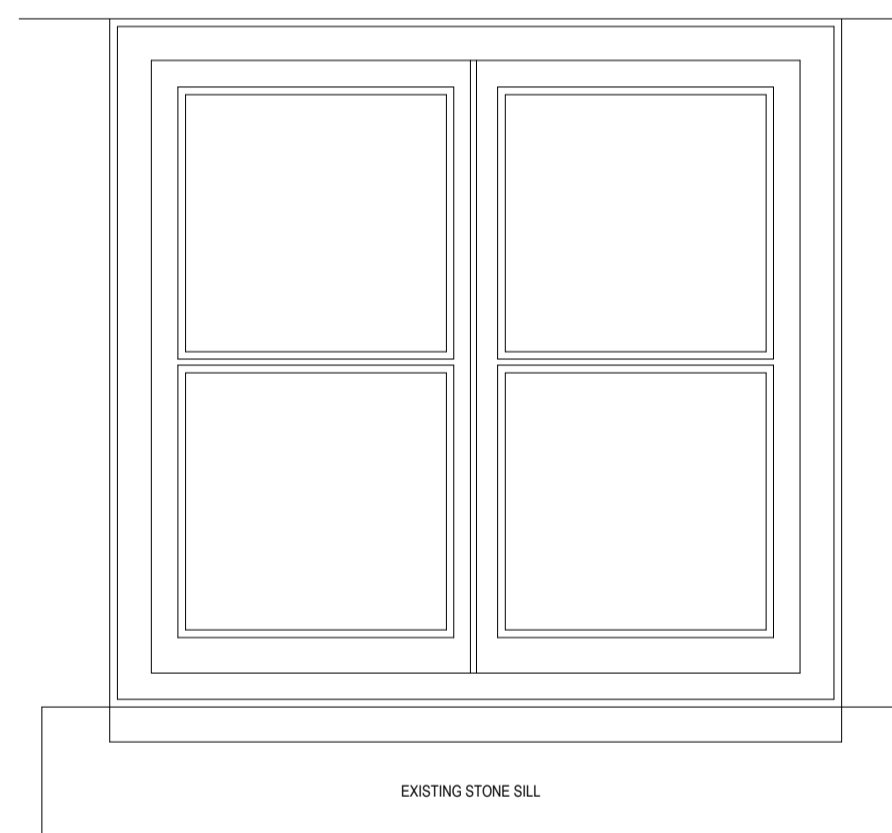


WHITE PAINTED TIMBER WINDOWS

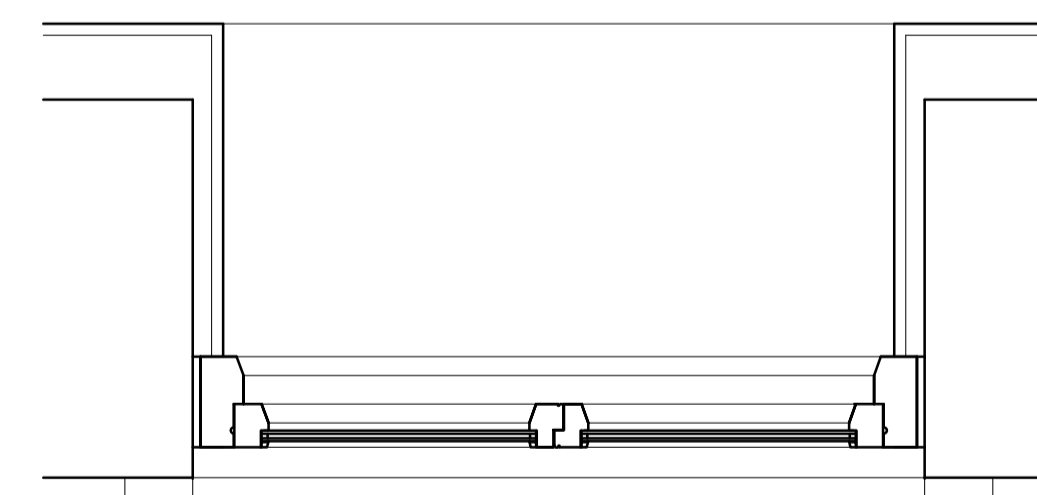

PROPOSED FRONT WINDOWS PLAN 1:10

SCALE (FOR 1:10 PLANS AND SECTIONS)
0 0.2m 1m

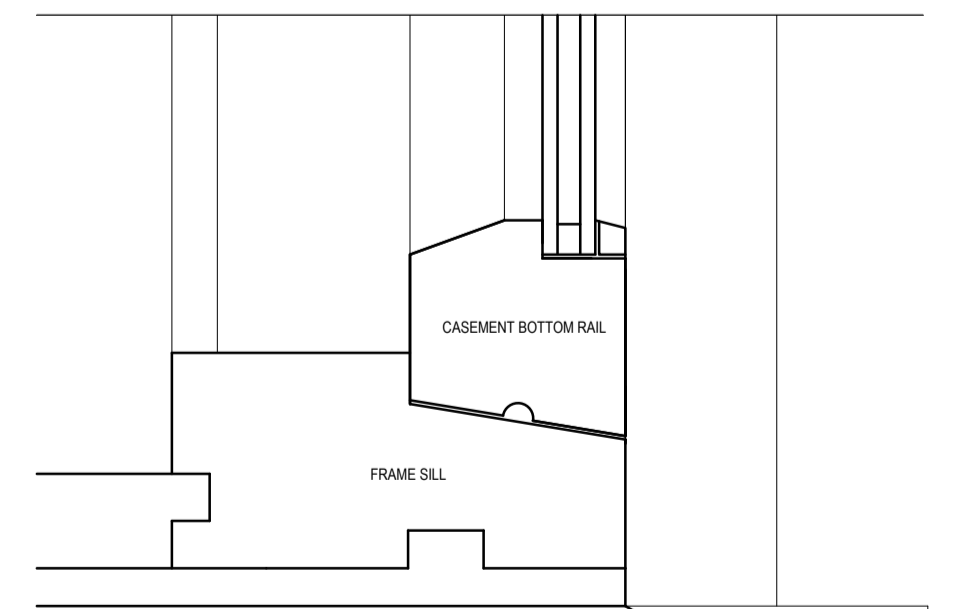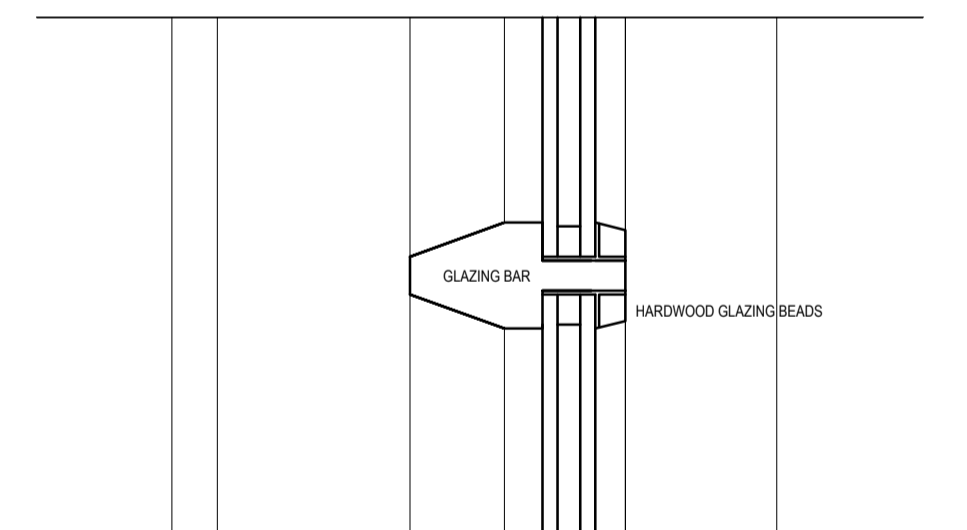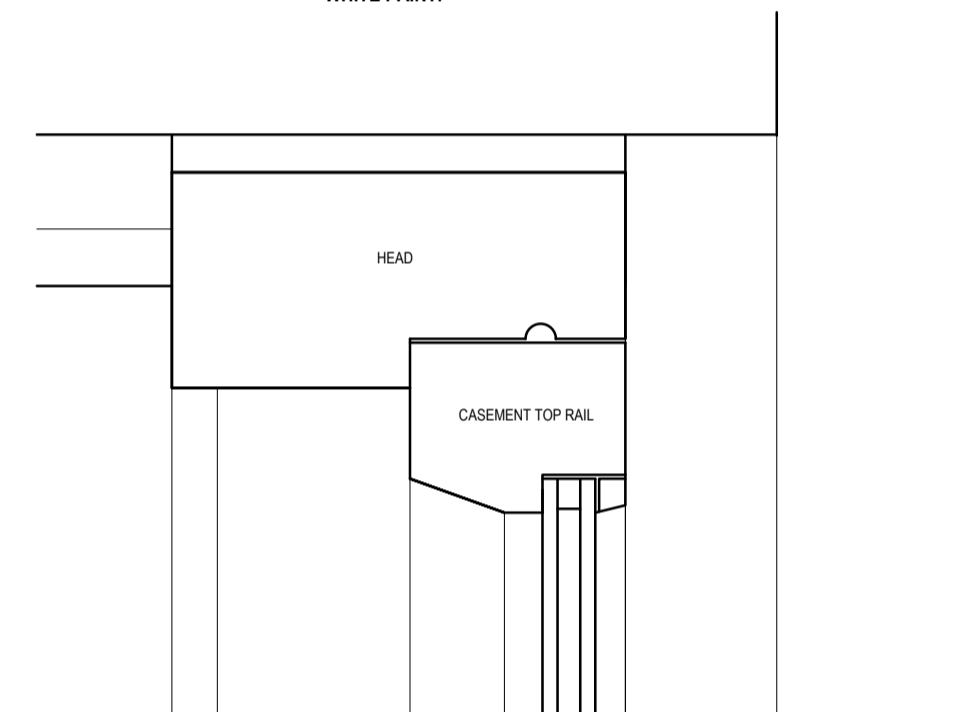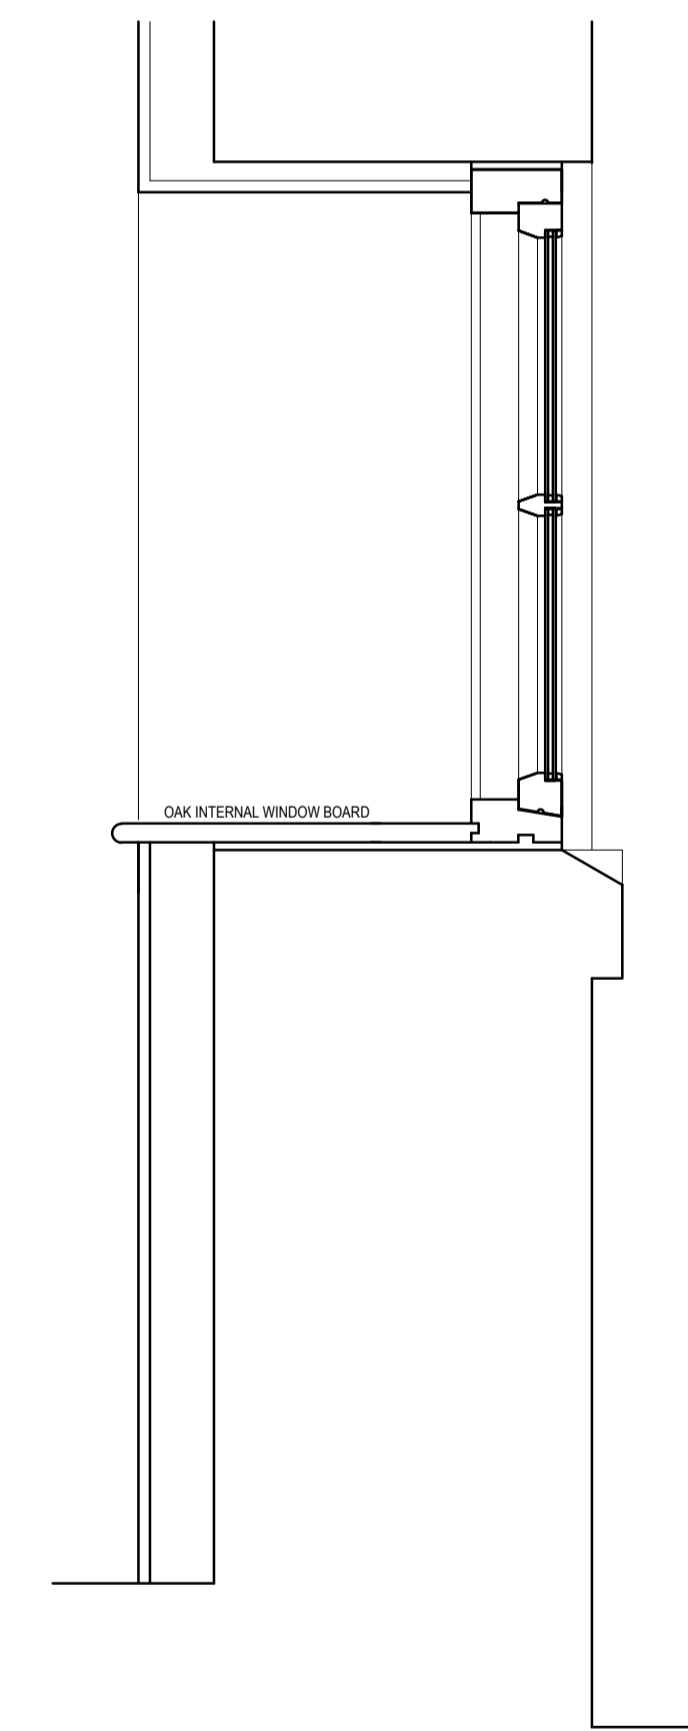

PROPOSED FRONT WINDOWS SECTION 1:2

EXISTING STONE SILL

REV.	DESCRIPTION	DATE	INT.

DAVID BAILEY ARCHITECT LTD
Gillow Fold Farm, 26 Mow Lane, Gillow Heath,
Biddulph, Staffordshire, ST8 6QQ
Tel: 01782 516355 E-mail: david.bailey.architect@btinternet.com

CLIENT: MR. S. DAWSON AND MS. M. SASIAIN,
SNEYD ARMS FARM, BASFORD GREEN,
BASFORD, LEEK, ST13 7ER

SCALE: 1:10 @A1
1:2 @A1

DATE: FEB 2018

DRAWN BY: DB

PROJECT: SNEYD ARMS FARM -
CONVERSION OF OUTBUILDING
TO HOLIDAY LET

TITLE: JOINERY DETAILS -
PROPOSED

JOB NUMBER: 00753

DRAWING NUMBER: 11