



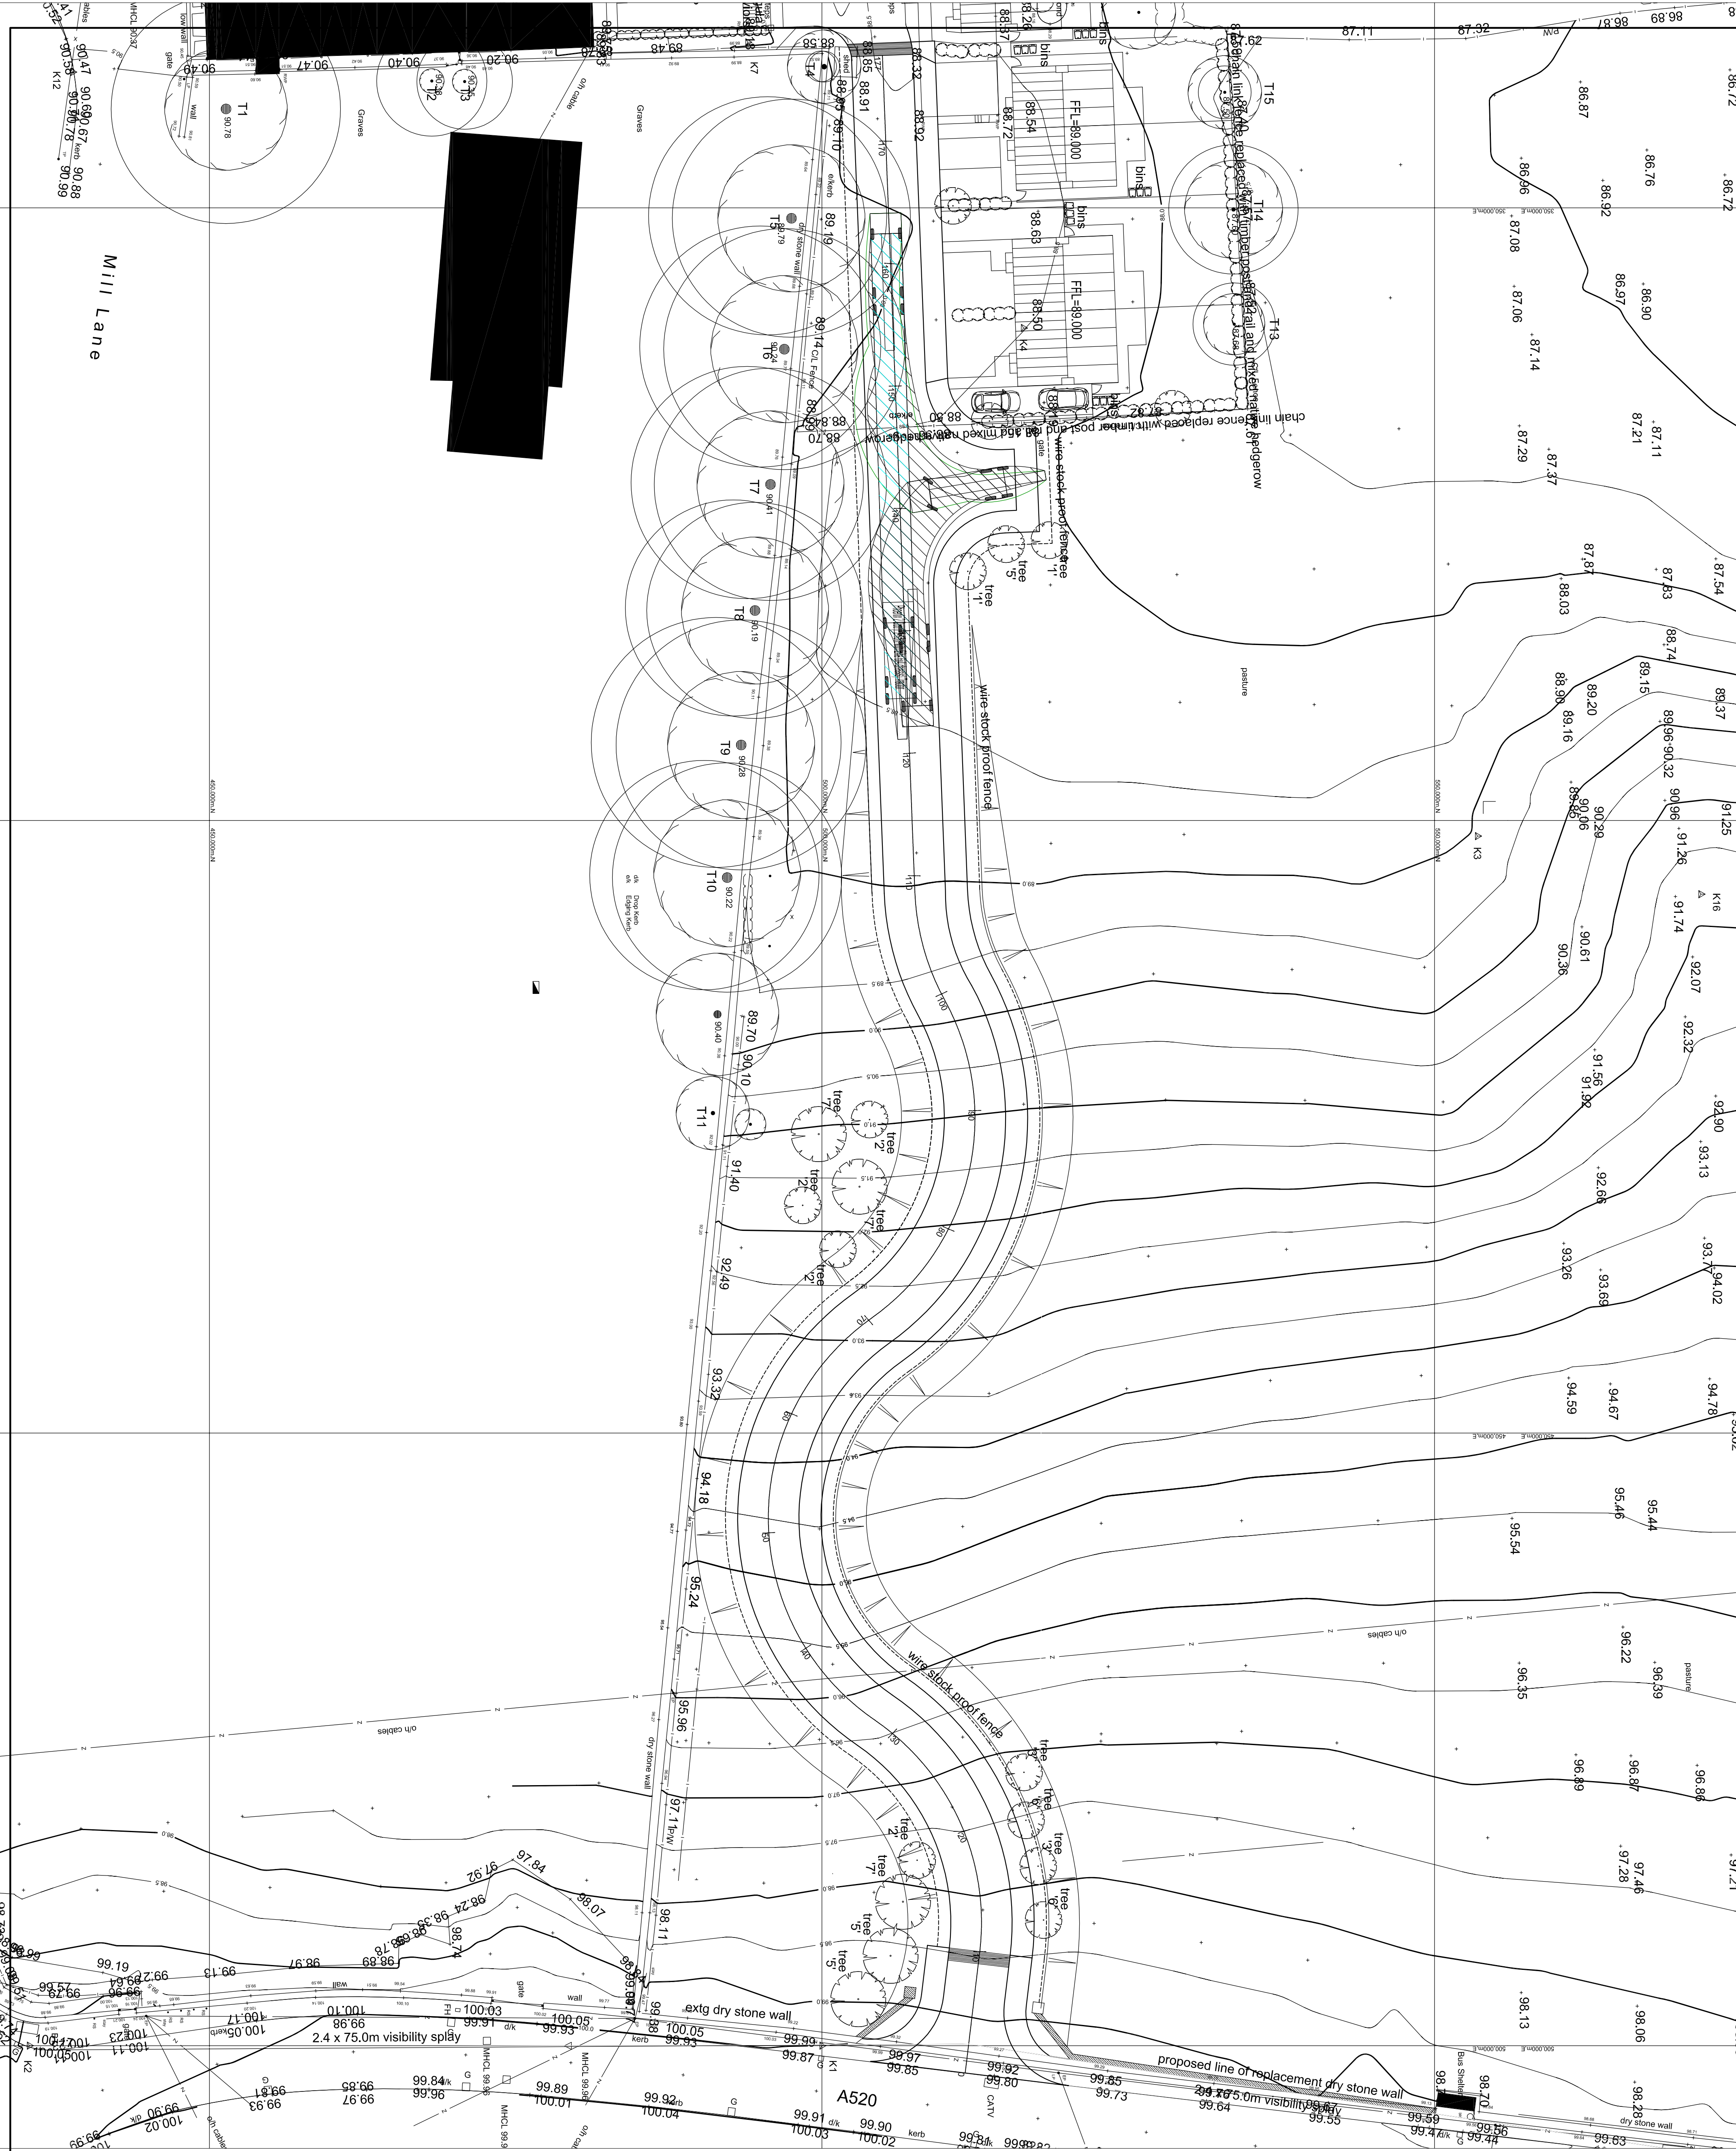

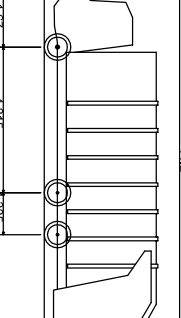

Copy of Property 2 Due (P2-15W) with ERM (not approved) Tractor
Overall Length 11.800m
Overall Width 3.720m
Min. 500mm Ground Clearance
Lock to Lock Time 4.00s
Kerb to Kerb Turning Radius 4.500m

Rev	Description	CHK'd/APP'd	Date
Issue PRELIMINARY			
Client/Architect J.C.M. ESTATES			
Contract RESIDENTIAL DEVELOPMENT ST JOHN'S SCHOOL, MILL LANE WETLEY ROCKS, STAFFS MOORLANDS			
Title A- TRACK REFUSE VEHICLE			
 KEYTECH DEVELOPMENT DESIGN LTD 46 SANDHATCH ROAD, CONKLETON CHESHIRE, CV12 4LW Phone No: 01286 275700 email: gordon@keytechdesign.co.uk			
Date 16-06-15	Scale NTS		
Original size A1			
Drawn GB	Approved		
Checked			
Drawing No. K569-109		Revision	