
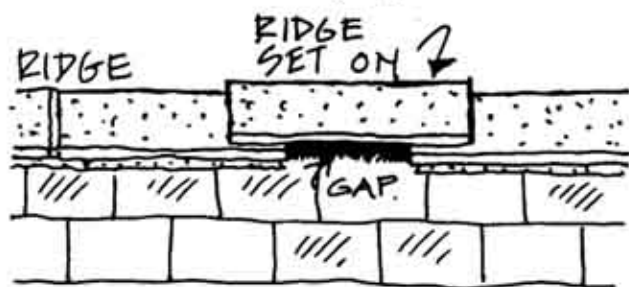


RIDGE TILE ACCESS DETAIL 4B

(WITH ACCESS TO ROOF VOID)

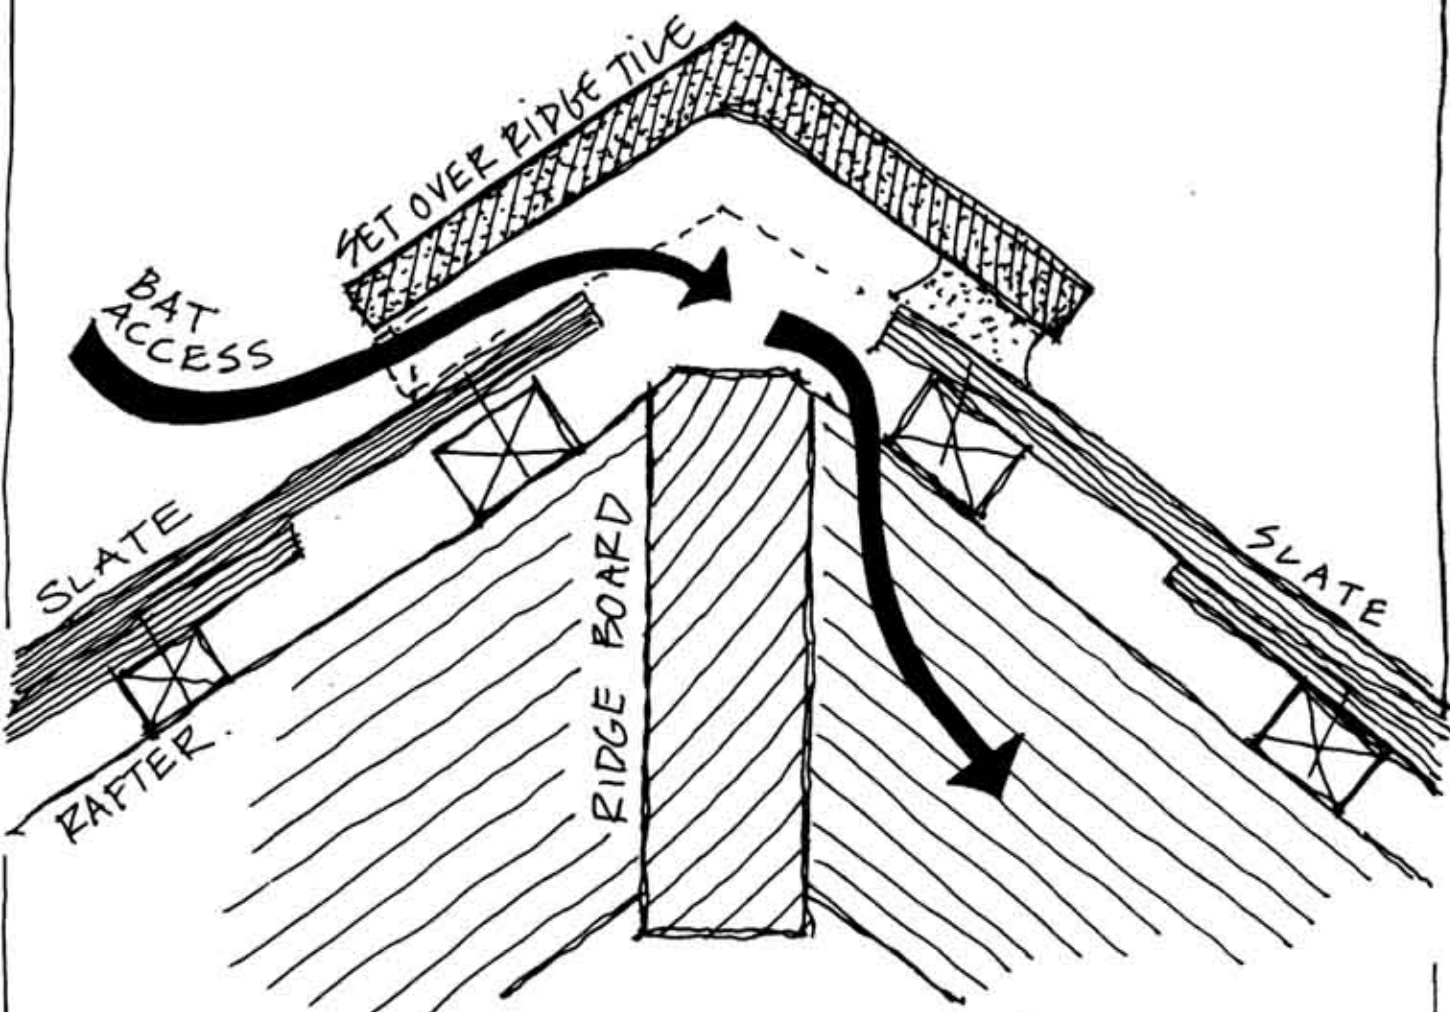

~ OPTION A ~

ROOF RIDGE SET ON TOP
OF GENERAL RIDGE TILES
TO FORM BAT ACCESS GAP.



~ OPTION B ~

MAINTAIN 20MM MORTAR
GAP. & LEAVE A SECTION
OUT.