


ALIGNMENT - PK2 - LONGSECTION  
SCALE: H 1:250, V 1:50. DATUM: 165.000

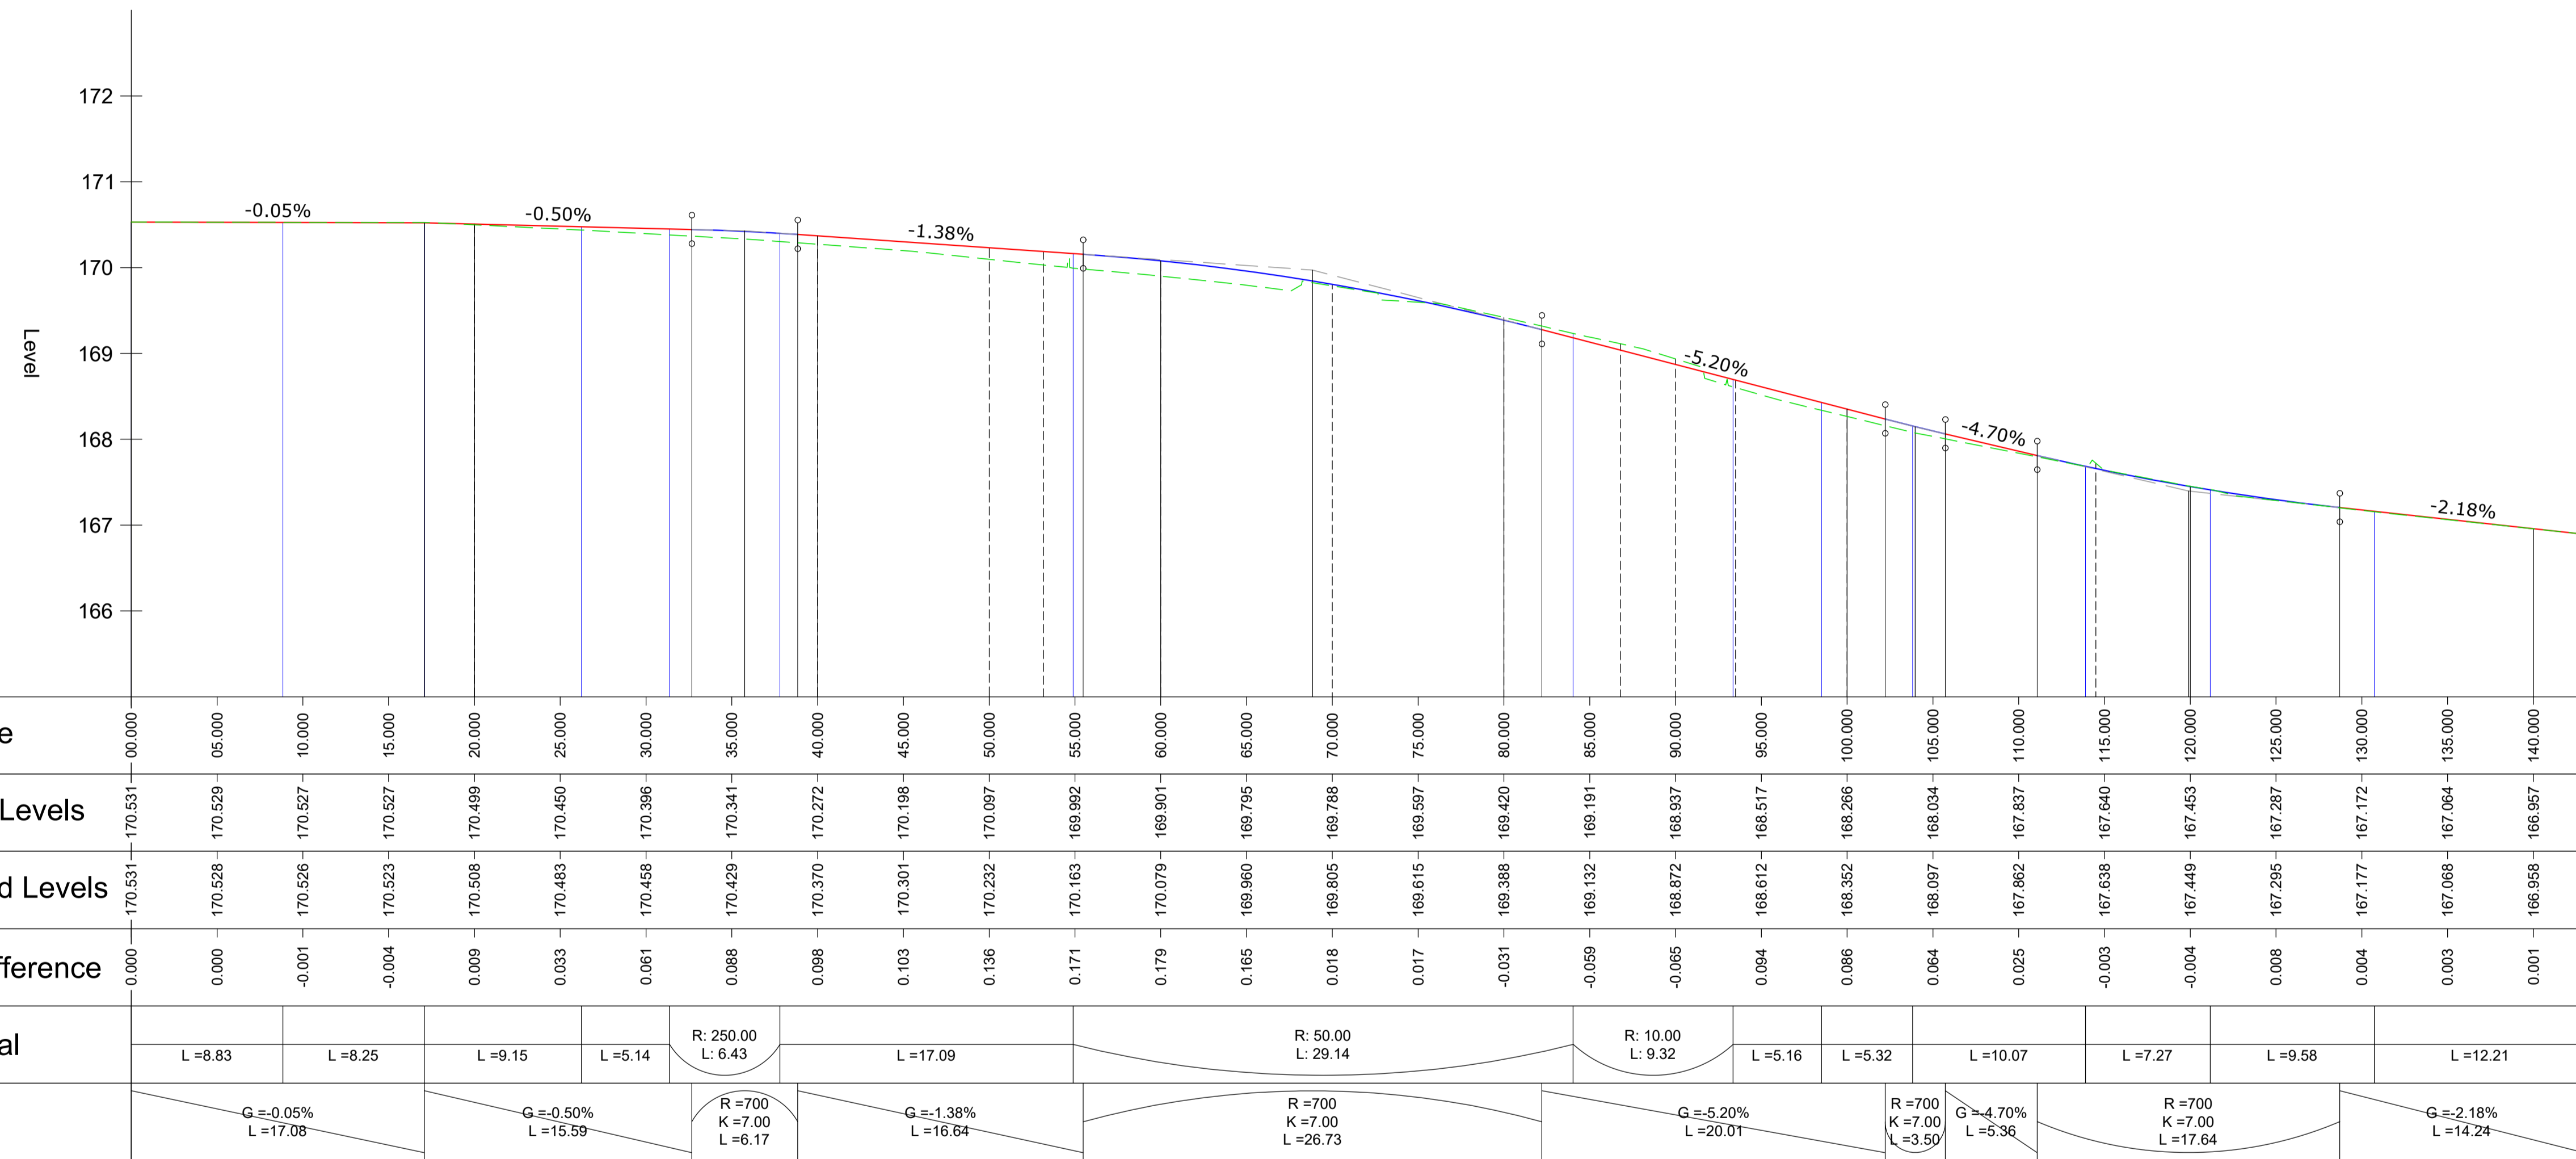

- NOTES
- All levels and dimensions are to be checked on site before any work commences. All dimensions are in metres unless stated otherwise.
  - Any discrepancies shall be reported to the architect and/or engineer immediately, so that clarification can be sought prior to the commencement of works.
  - This drawing shall be read in conjunction with all other relevant architect and engineering details, drawings and specification.
  - All works are to be carried out in accordance with SCC 'Residential design guide - Appendix E - Highway Specification'.

Legend  
 Existing Ground  
 Proposed Carriageway Level

E Vertical design changed	CC	JS	JS	07-11-18
D Amendments following RSA2 comments	MP	MP	MP	09-11-17
C Amendments following SCC comments	MH	MP	JS	29-09-17
B Updated following meeting with SCC	MH	MP	JS	20-06-17
A Updated following comments from SCC	MH	MP	JS	03-05-17
Revision Notes:	Drm	Chk	App	Date

Drawing Status:

DETAILED DESIGN



84 North Street  
 Guildford  
 Surrey  
 GU1 4AU  
 T: 01483 531 300

Golden Cross House  
 8 Duncannon Street  
 London  
 WC2N 4JF  
 T: 020 7031 8141

www.motion.co.uk



Client:  
 Blythe Business Park, Cresswell

Project:  
 Long Sections - PK2  
 Uttoxeter Road and Cresswell Road Roundabout  
 Sheet 2 of 6

Scale: AS SHOWN	Size: A1	Date: 2017-02-13
Drawn: MH	Chk'd: MP	Appr'd: RB
Drawing: 17001-702	Revision: E	