


BIDDULPH
GALLAGHER DEVELOPMENTS

DETAILED LANDSCAPE
PROPOSALS

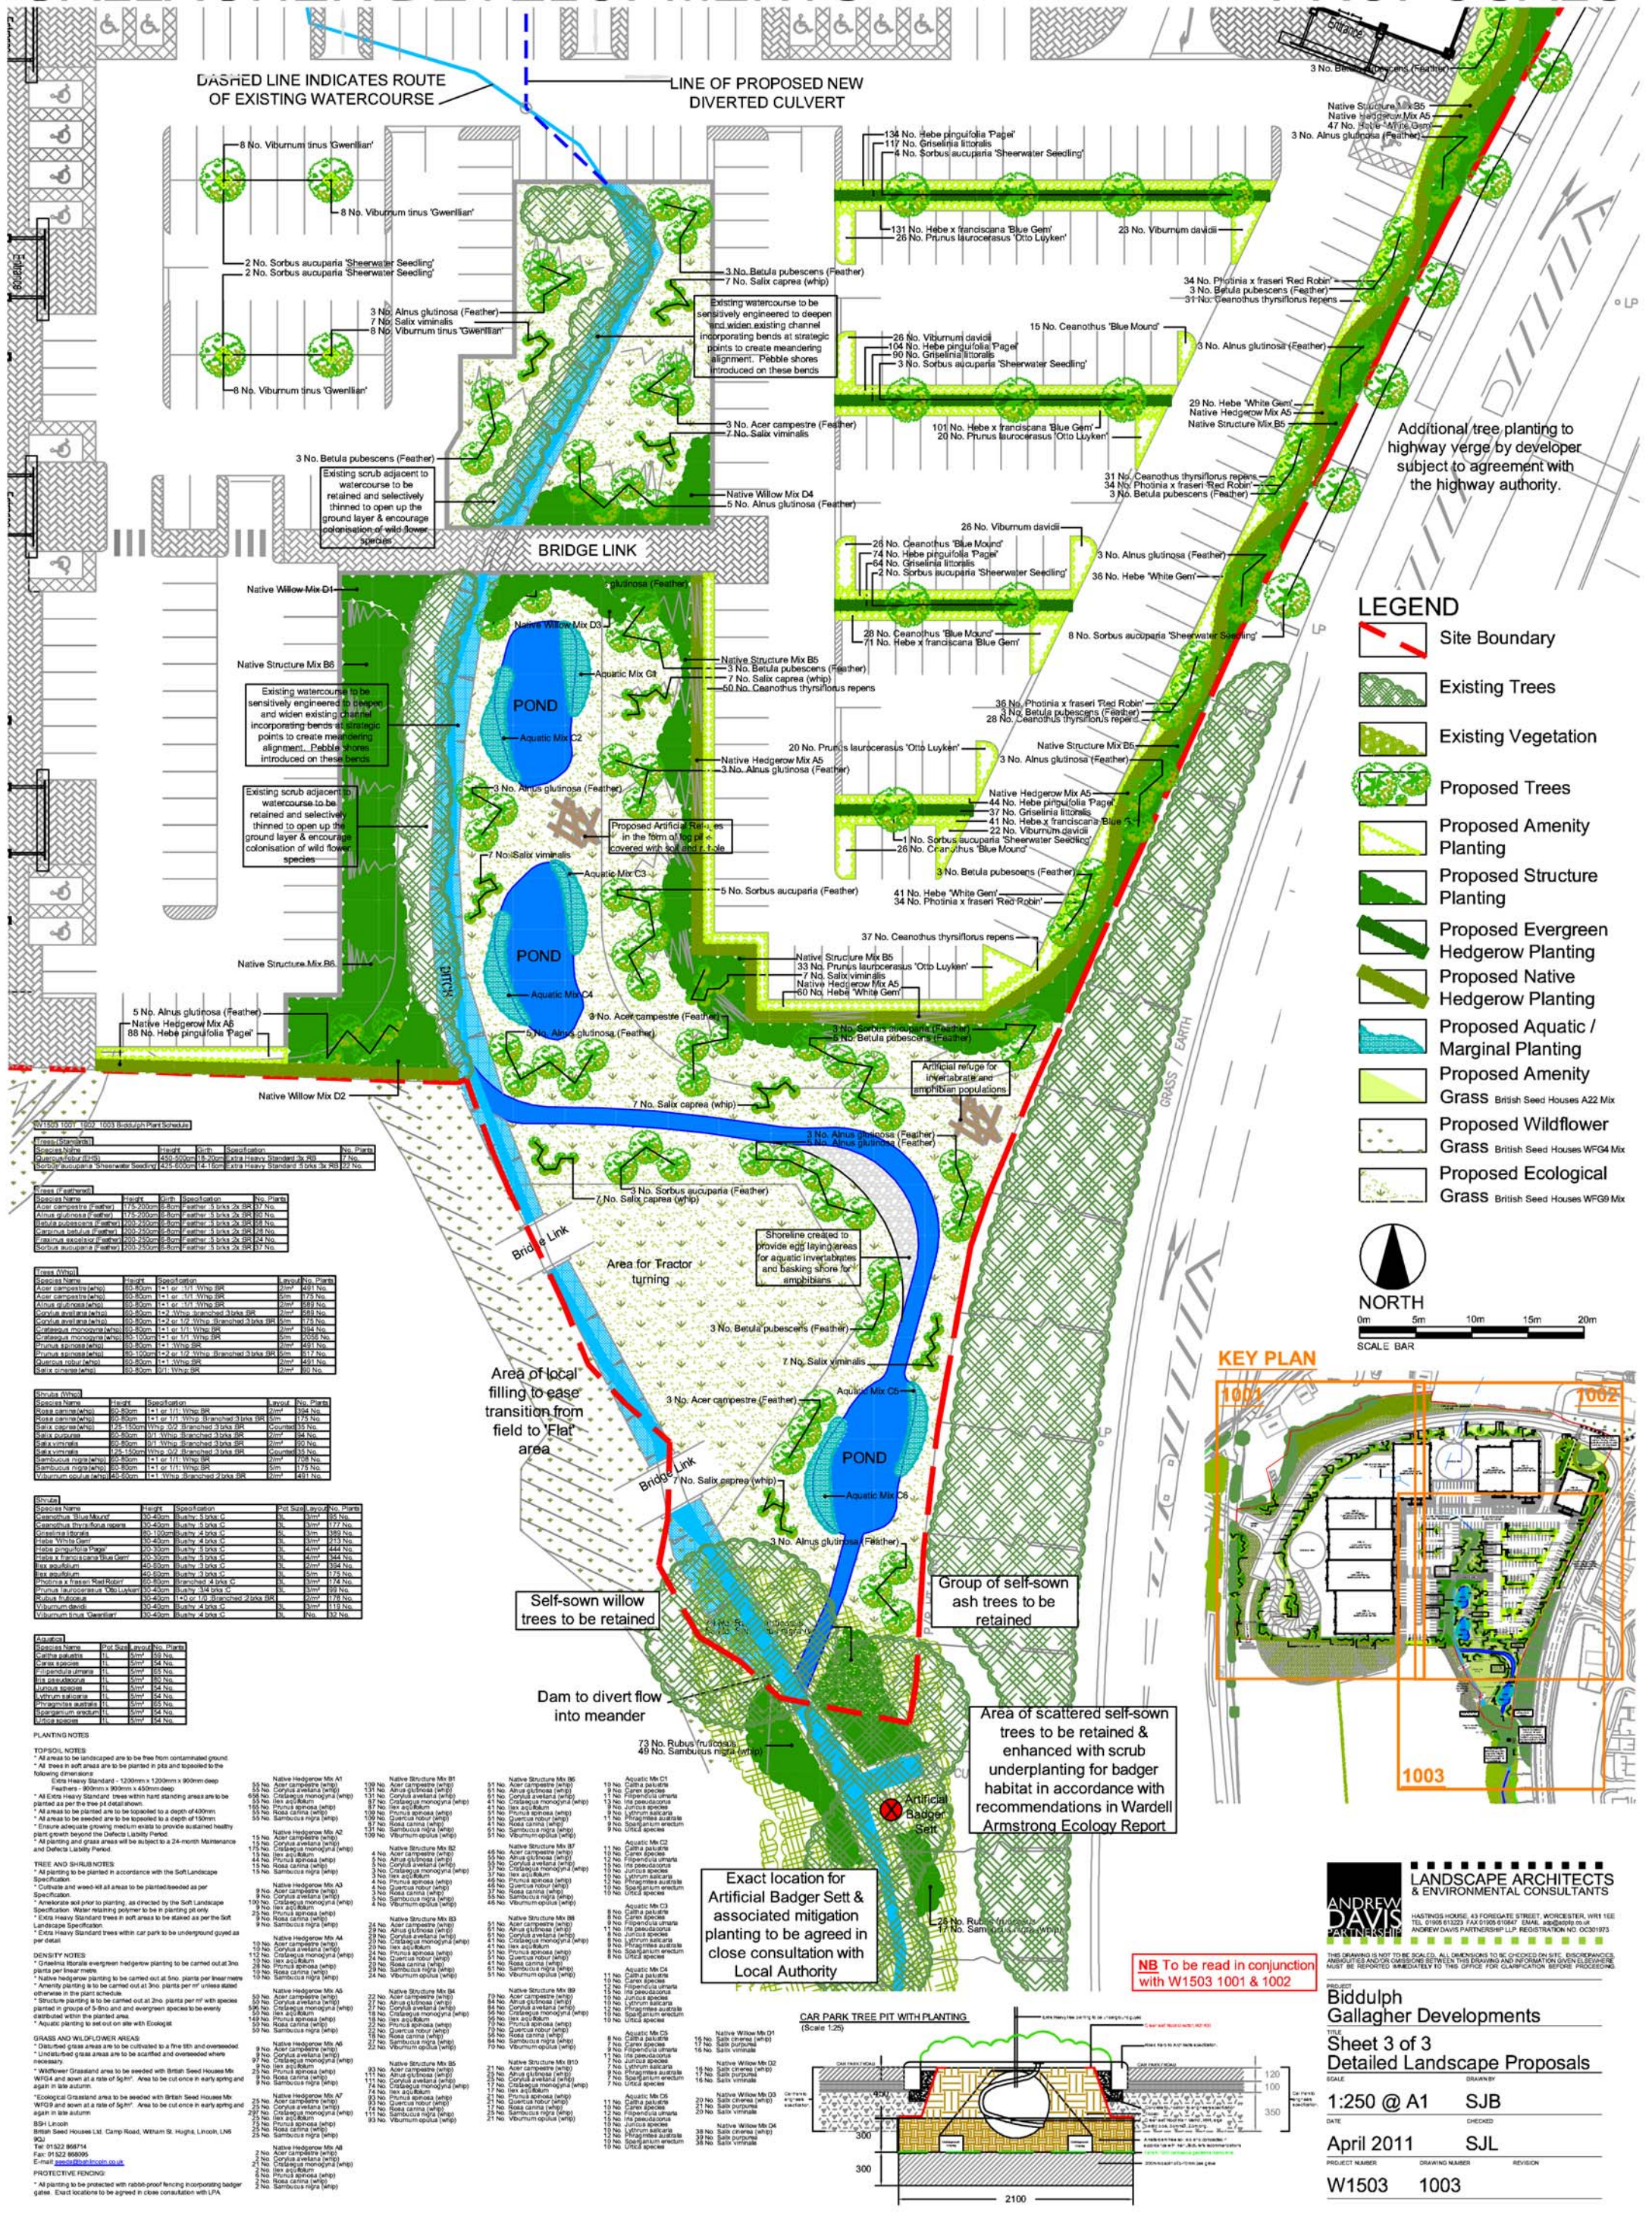

LANDSCAPE ARCHITECTS
& ENVIRONMENTAL CONSULTANTS

ANDREW DAVIS
PARTNERSHIP

HASTINGS HOUSE 43 FOREGATE STREET, WORCESTER, WRN 1EE
TEL: 01905 81223 FAX: 01905 81567 EMAIL: andy@adp.co.uk
ANDREW.DAVIS@PARTNERSHIP.LP REGISTRATION NO: 00301973

PROJECT

Biddulph
Gallagher Developments

TITLE

Sheet 3 of 3
Detailed Landscape Proposals

SCALE

1:250 @ A1

DATE

April 2011

PROJECT NUMBER

W1503

DRAWING NUMBER

1003

REVISION