

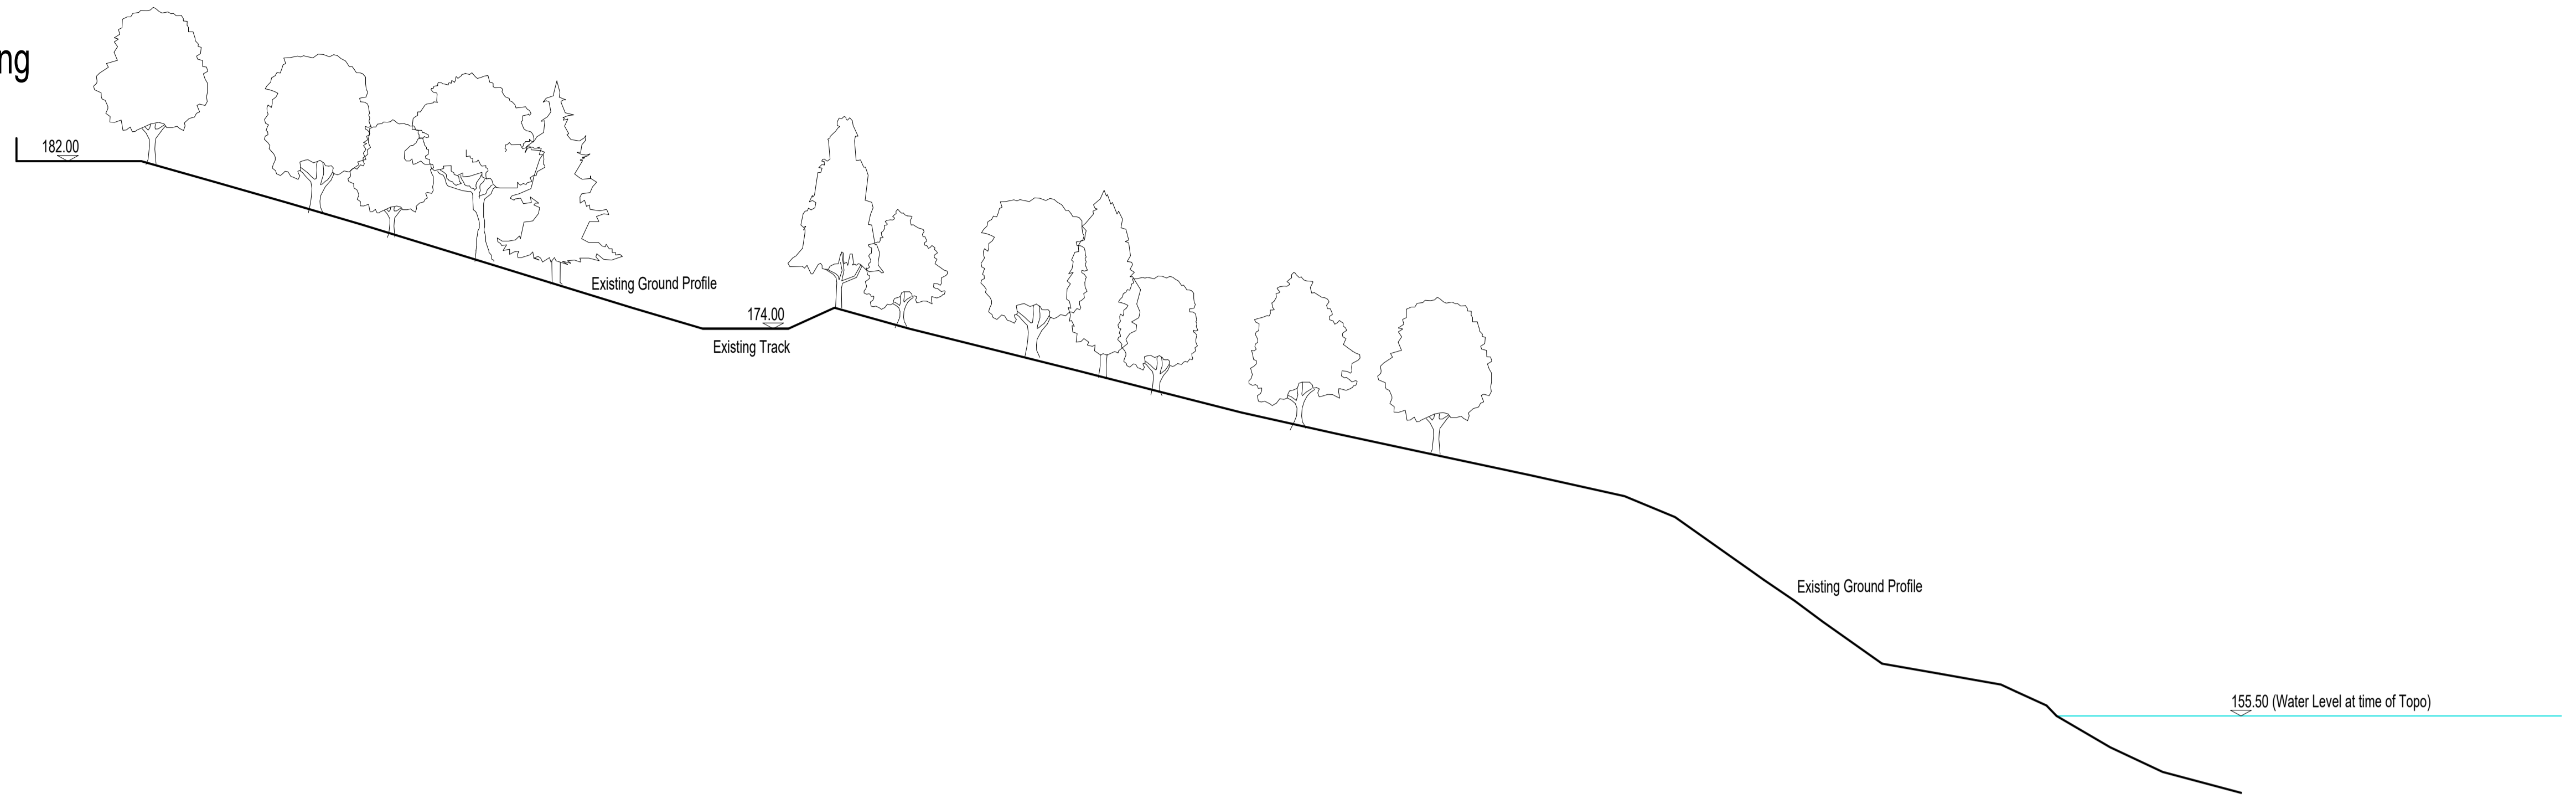
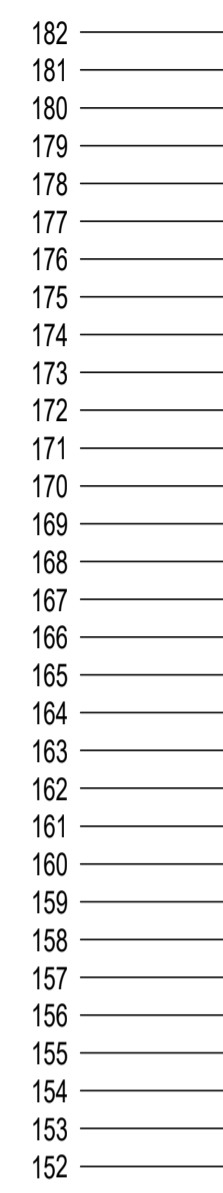


SECTION AA - South Side - Existing

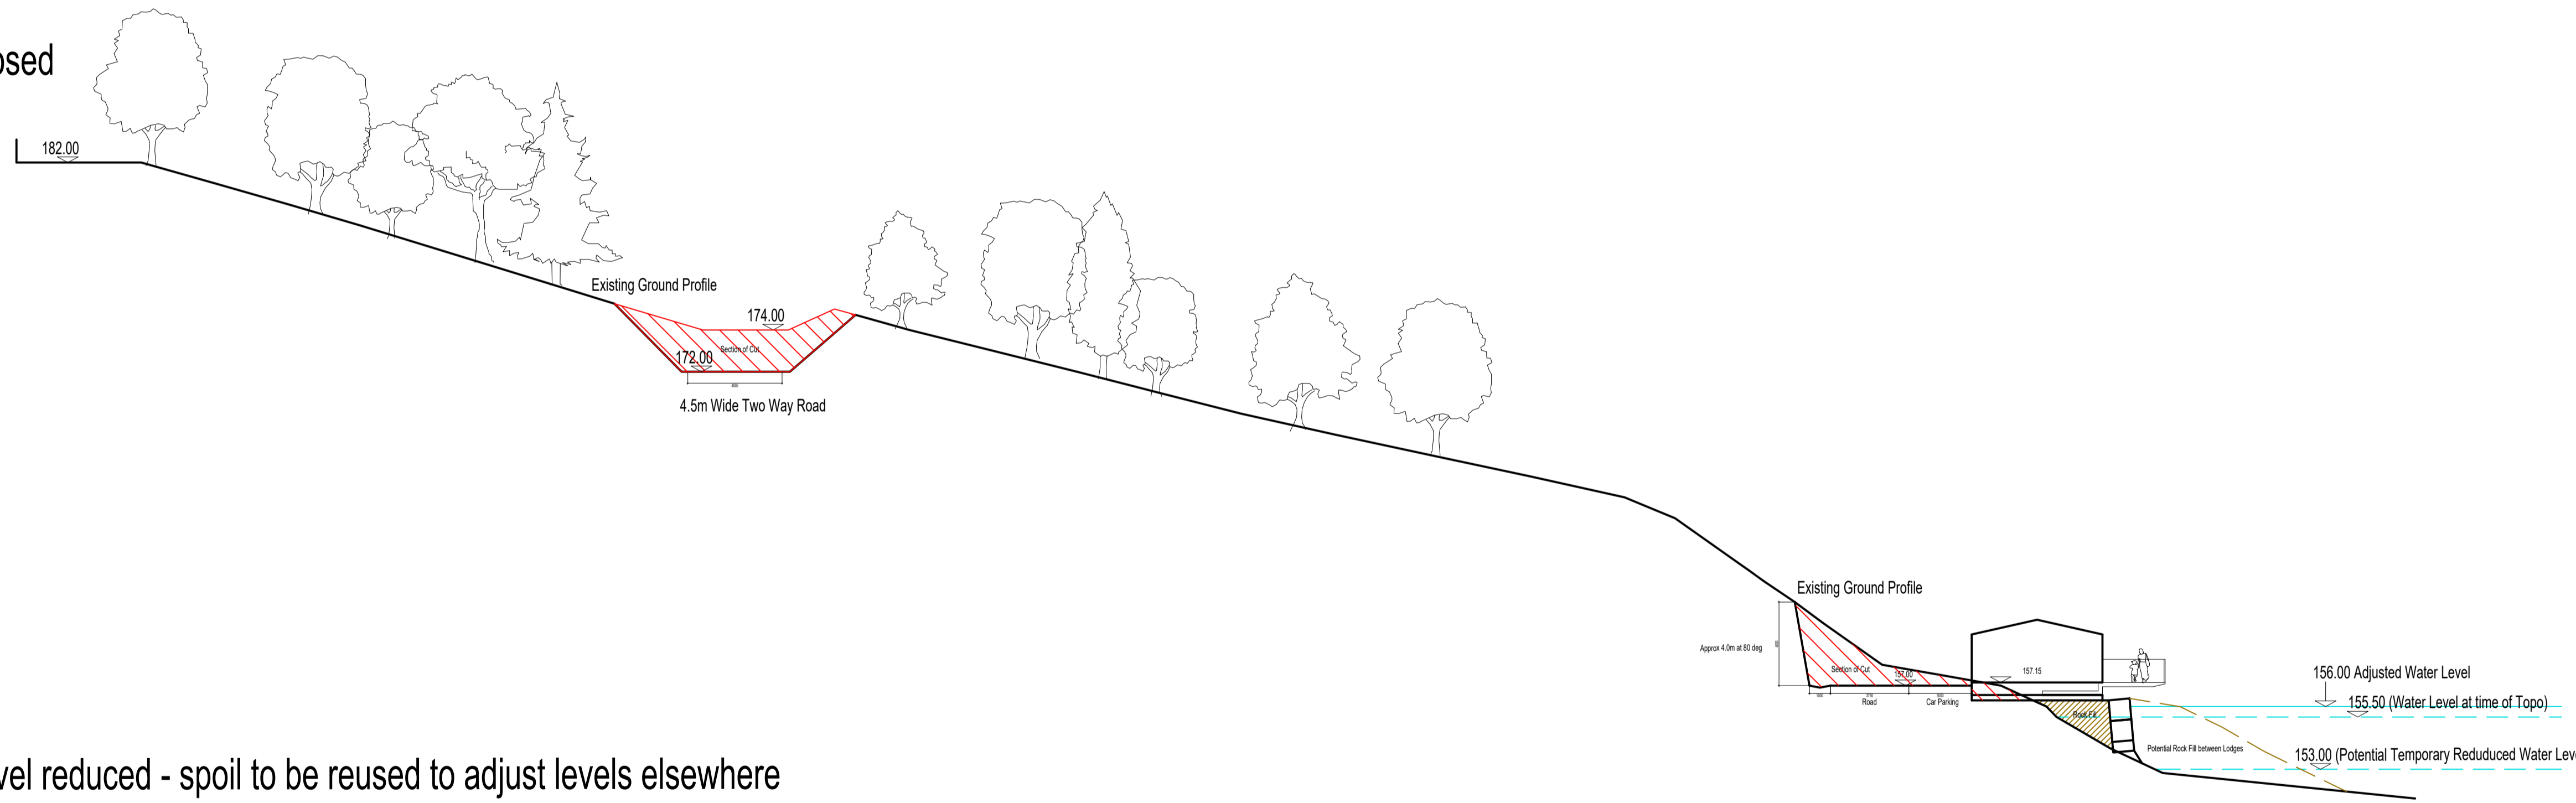

SECTION AA - South Side - Proposed

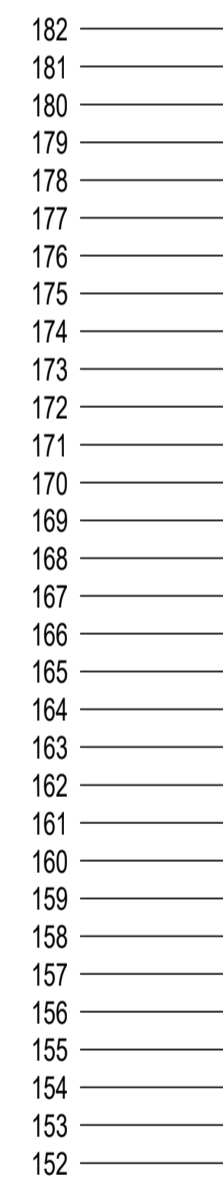

Ground level reduced - spoil to be reused to adjust levels elsewhere

B	EXISTING SECTION ADDED BACK	14.09.23
A	Water Level Raised to 156.00	14.12.20
Revision	Description	Date



www.nbda-architects.co.uk Tel 01625 575550

Client LAVER LEISURE (OAKAMoor) LTD

Project MONEYSTONE PARK REDEVELOPMENT

Drawing GA SITE SECTIONS
QUARRY 3
SECTION AA

Drawing No. 1733/MP-115 Revision B
Scale 1:100@A1 Date 25.02.19 Drawn

