



SECTION CC - South Side - Existing

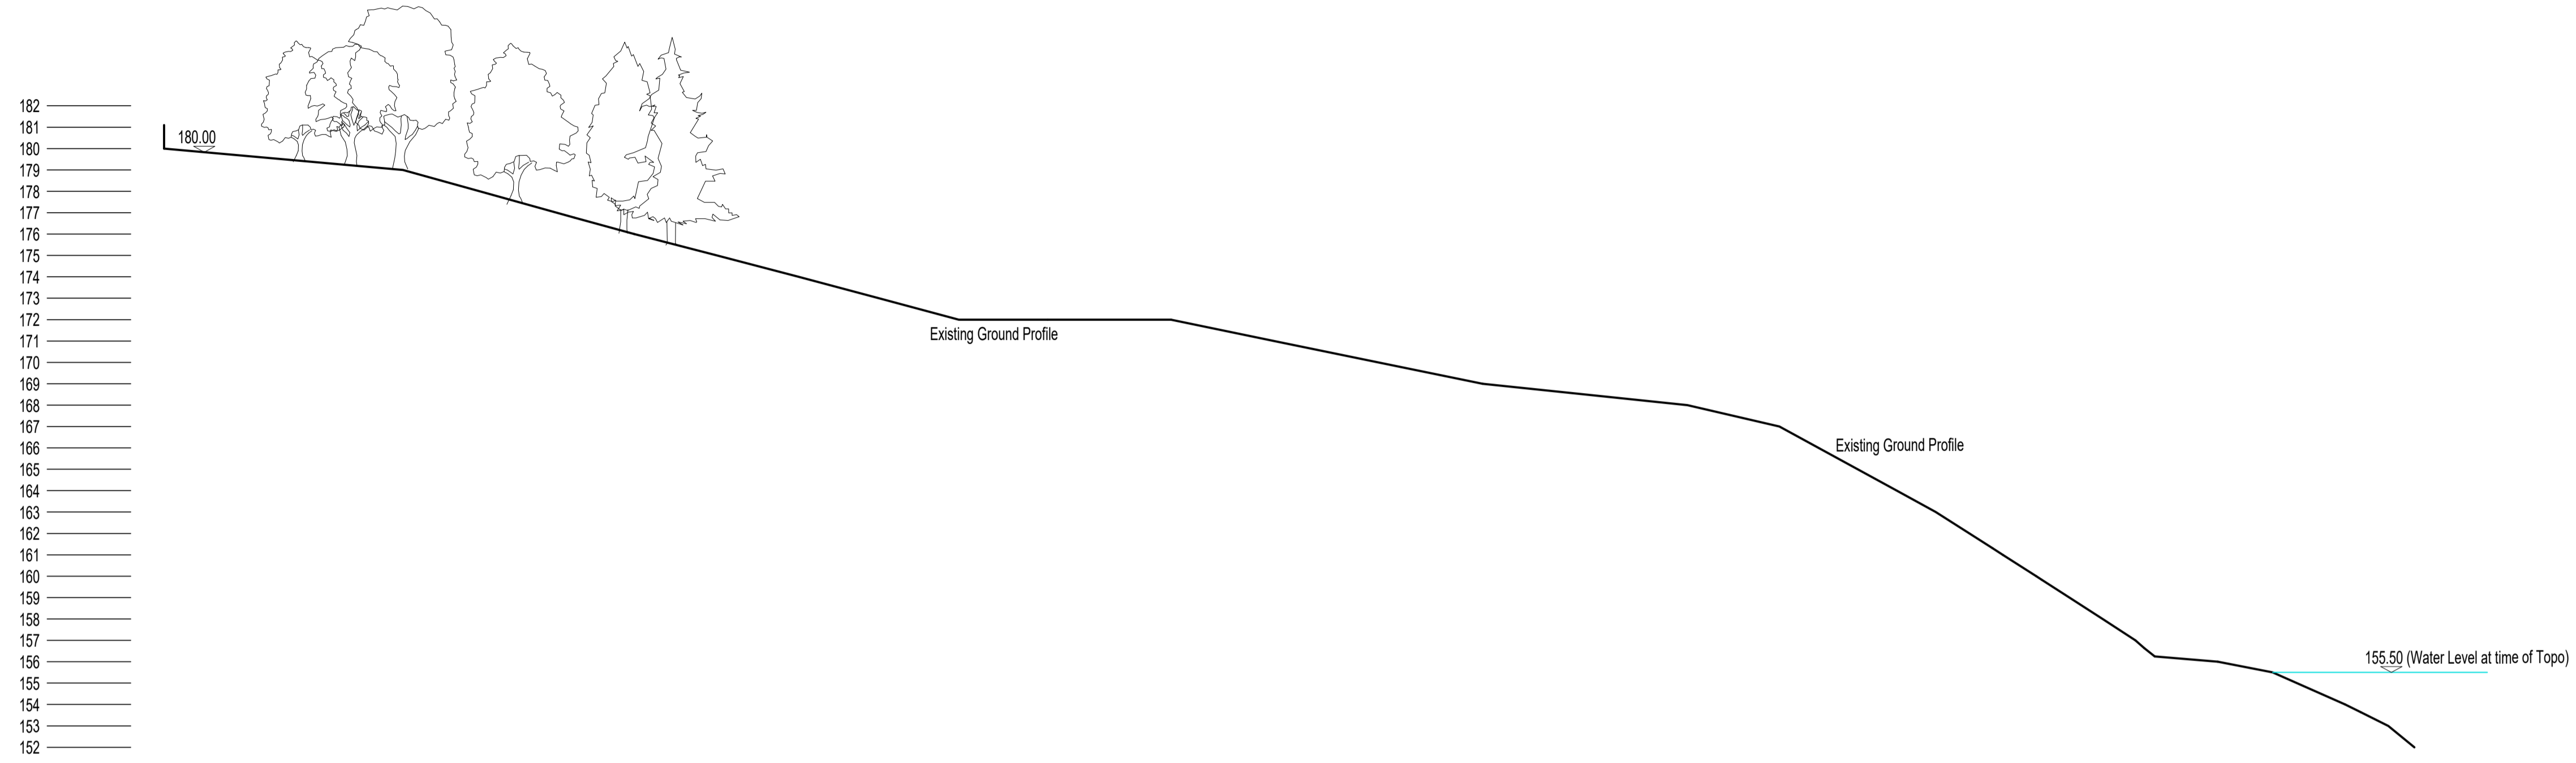

SECTION CC - South Side - Proposed

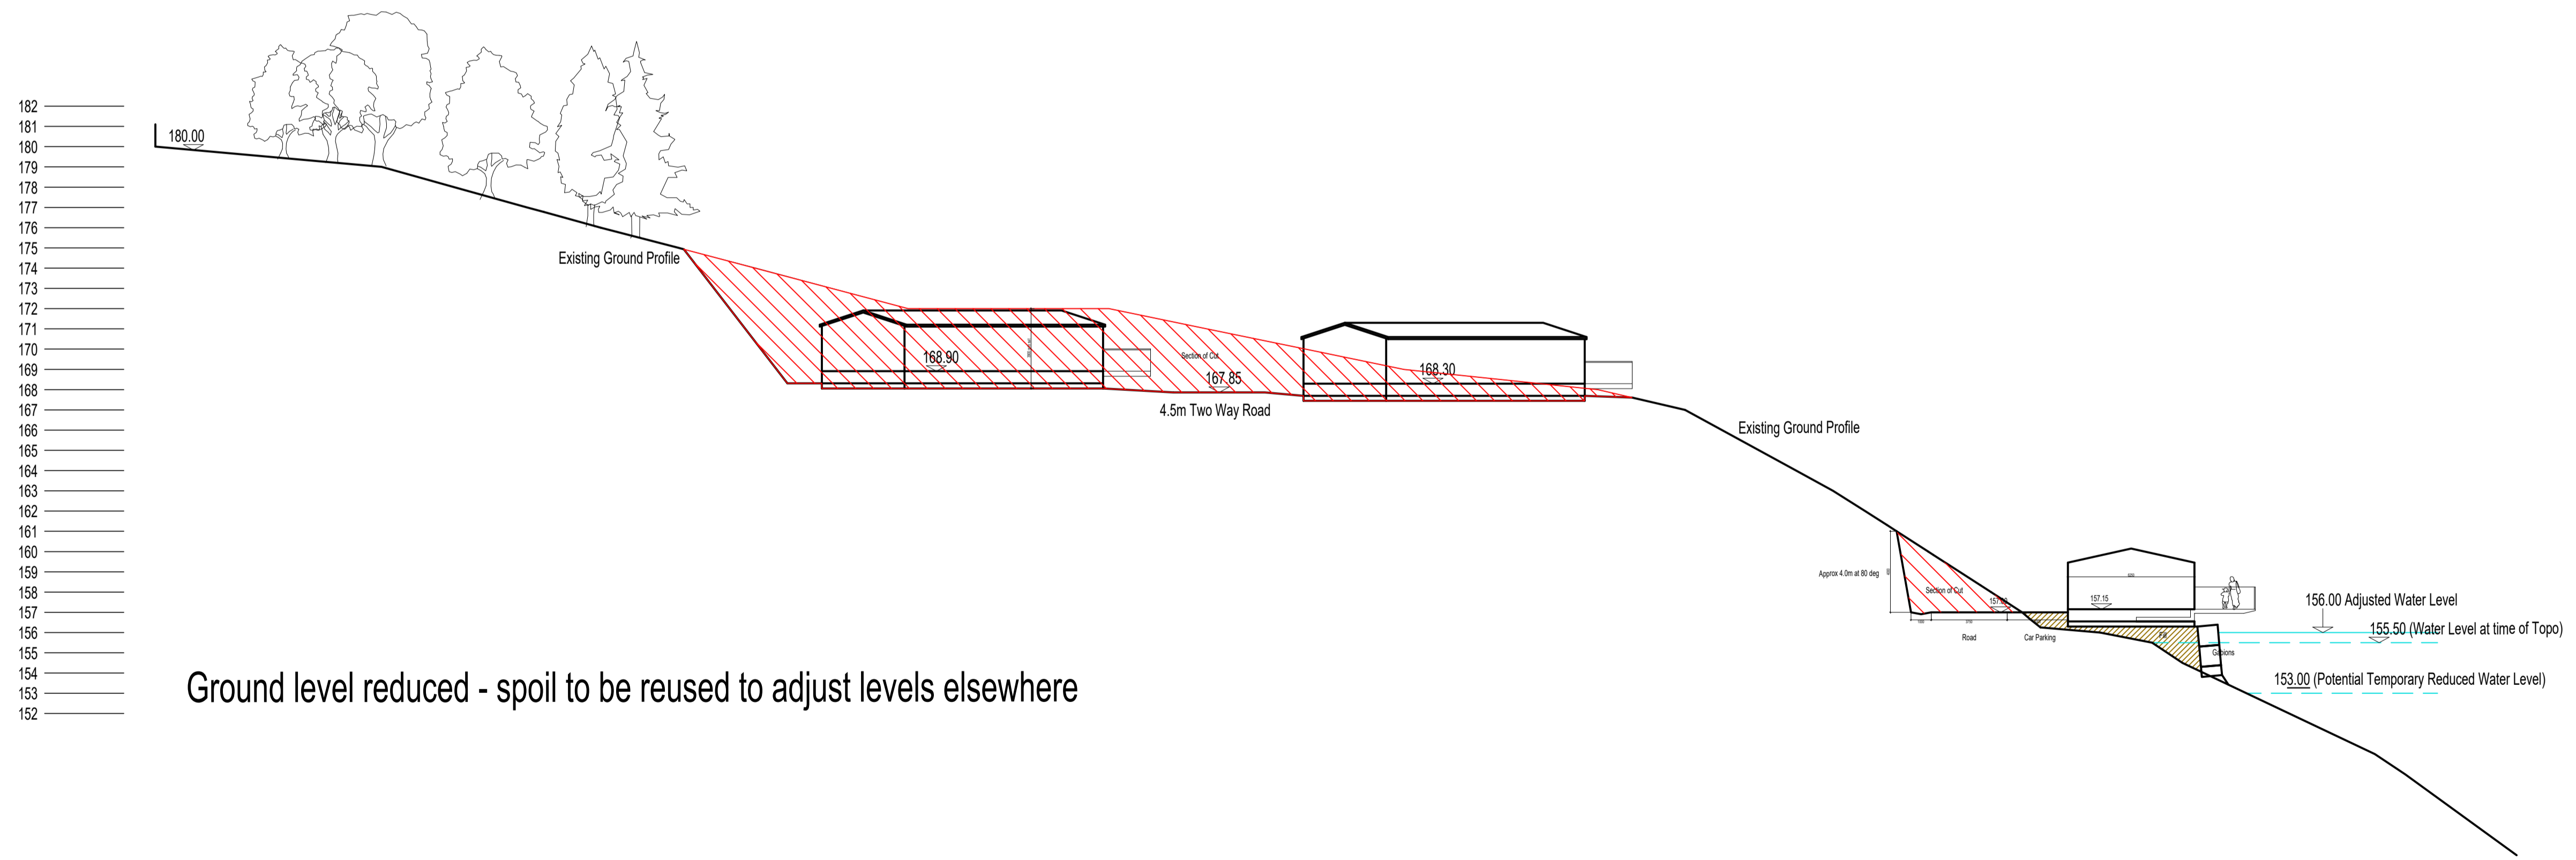

Ground level reduced - spoil to be reused to adjust levels elsewhere

Revision	Description	Date
C	EXISTING SECTION ADDED BACK.	14.09.23
B	LODGES IN WOODLAND AREA ADDED.	04.09.23
A	Water Level Raised to 156.00	14.12.20



www.nbda-architects.co.uk Tel 01625 575550

Client LAVER LEISURE (OAKAMOOR)) LTD

Project MONEYSTONE PARK DEVELOPMENT

Drawing GA SITE SECTIONS
QUARRY 3
SECTION CC

Drawing No. 1733/MP-117 Revision C
Scale 1:200@A1 Date 25.02.19 Drawn

