



SECTION DD - North Side - Existing

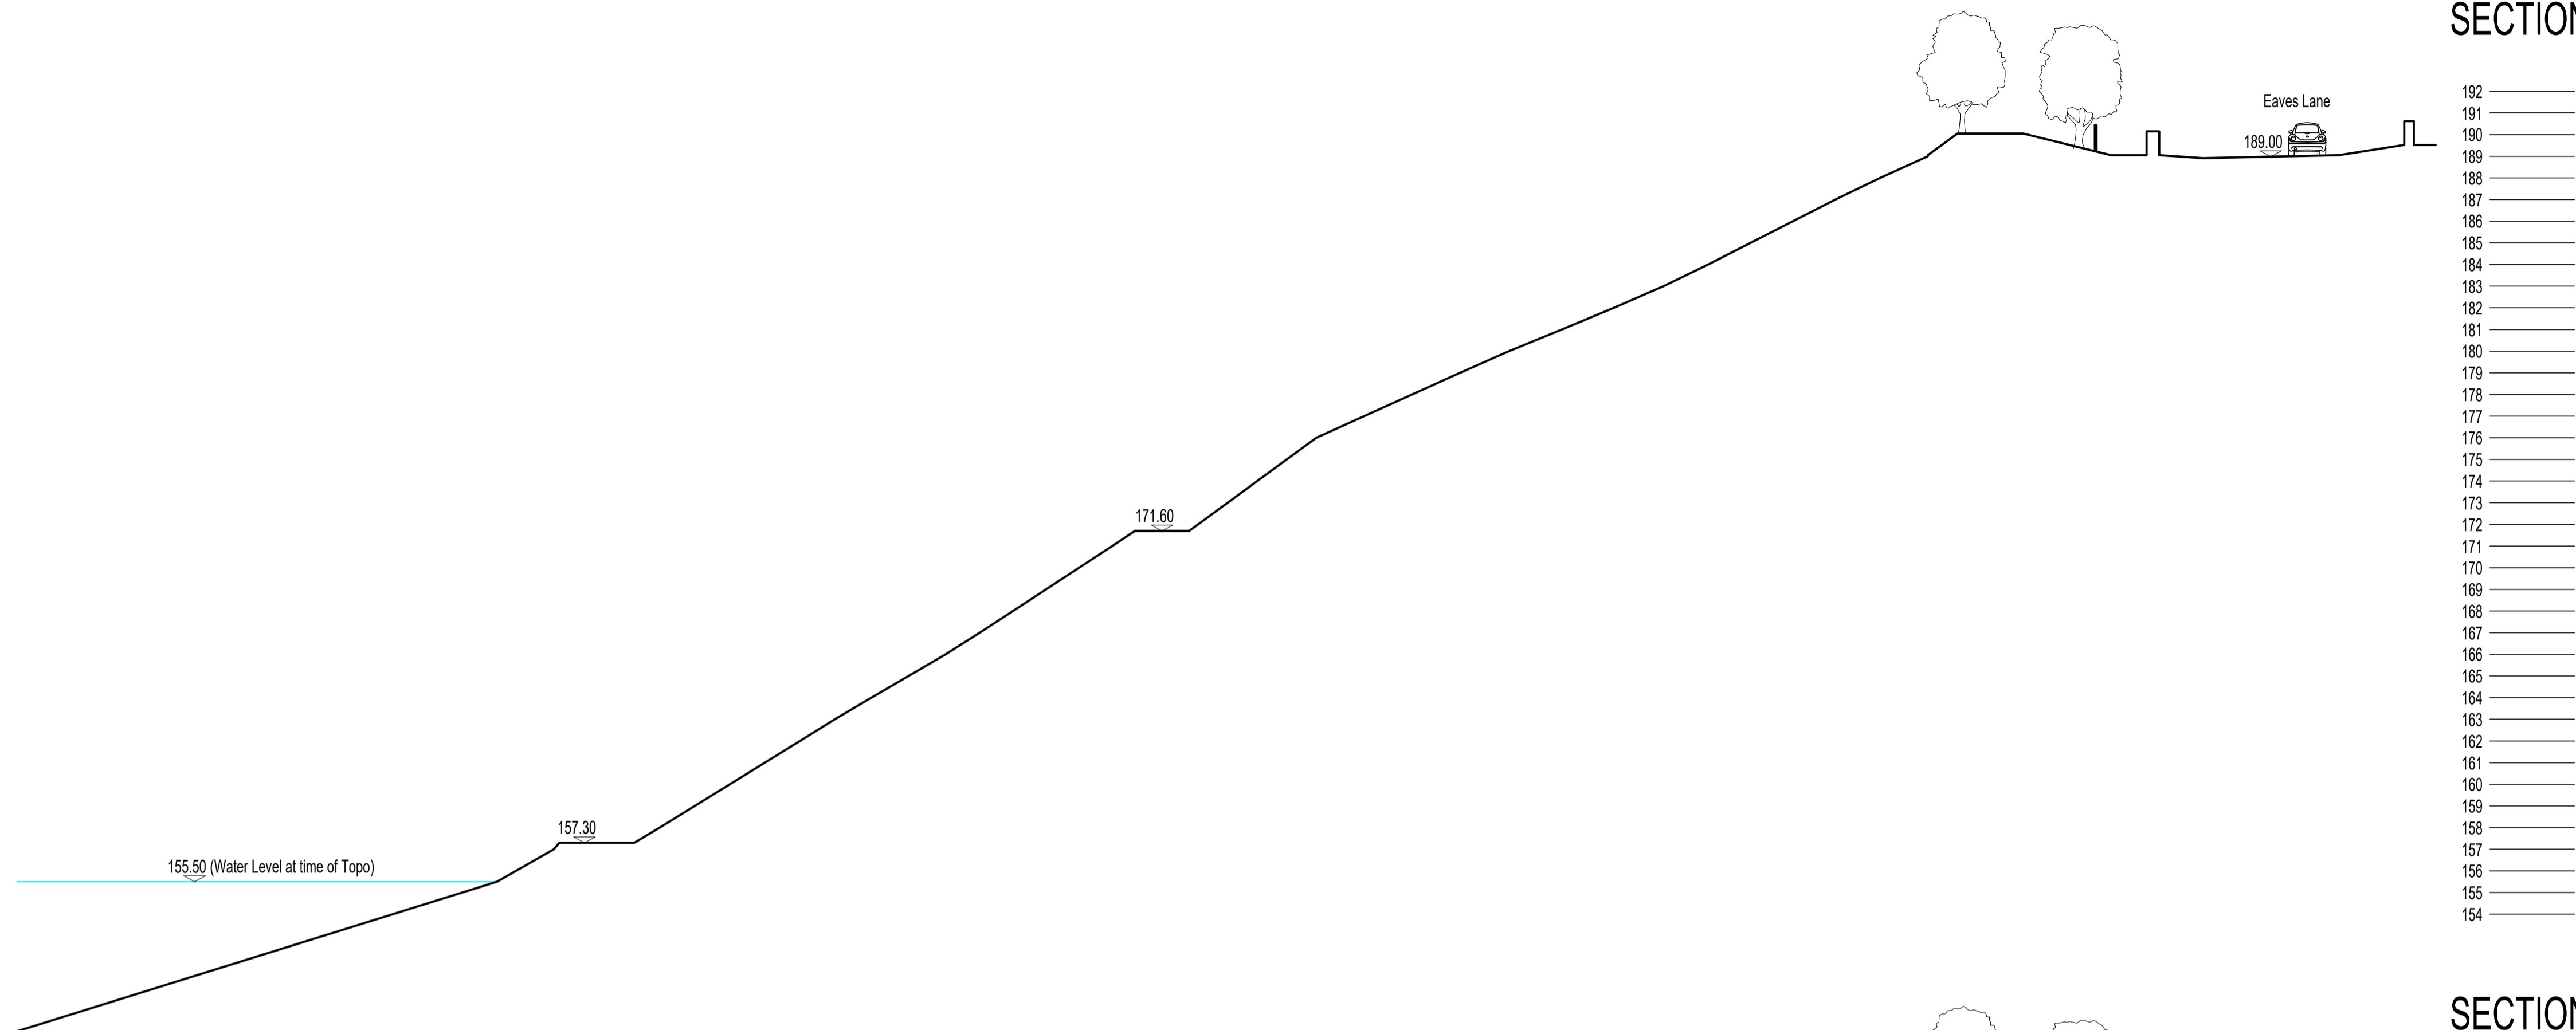

SECTION DD - North Side - Proposed

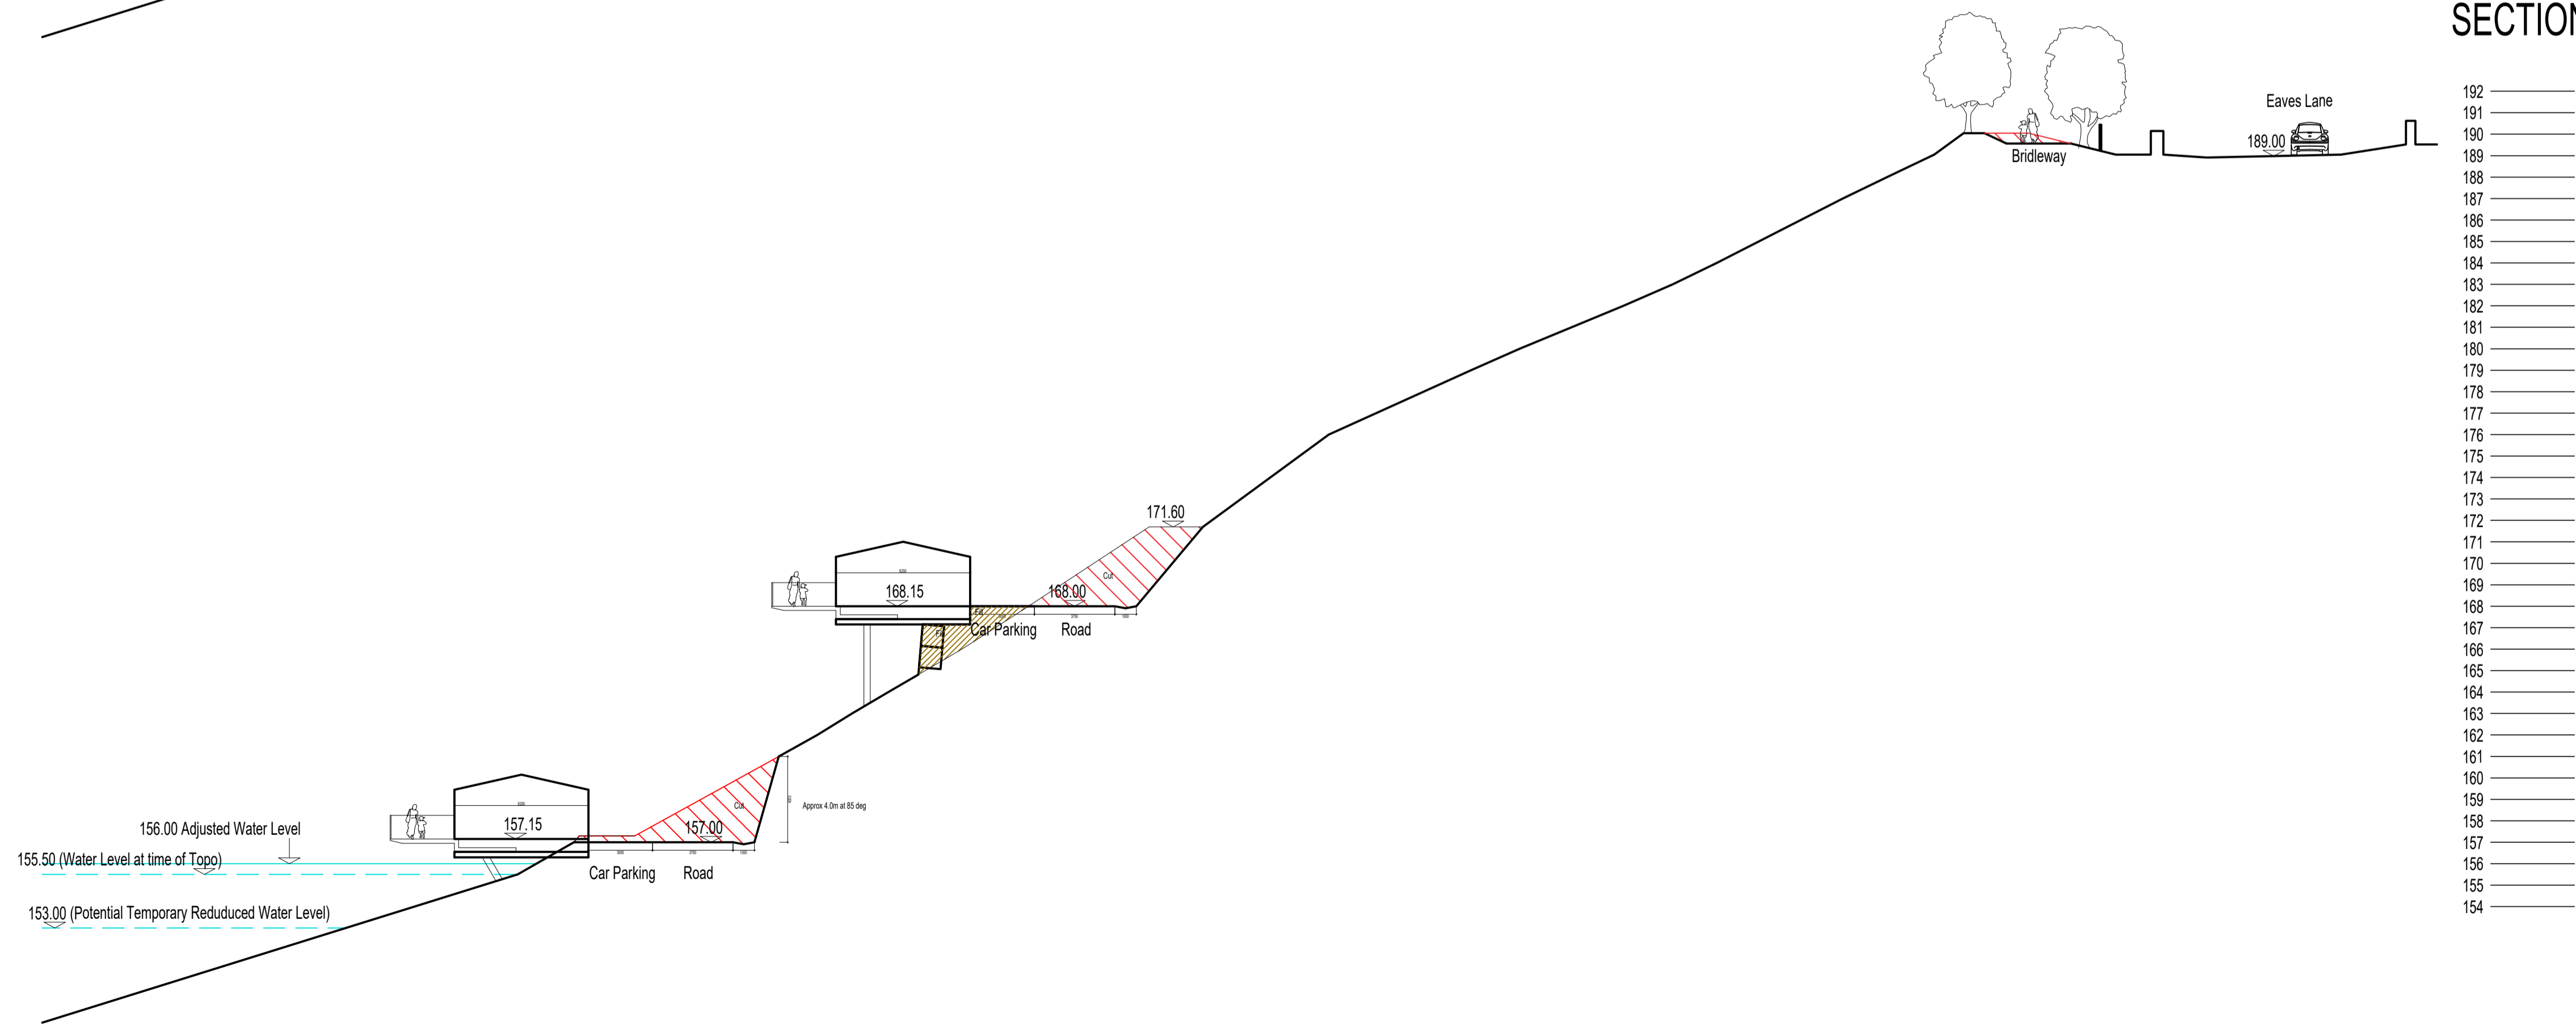

Revision	Description	Date
C	EXISTING SECTION ADDED BACK	14.09.23
B	Water Level Raised to 156.00	14.12.20
A	SECTION UPDATED-BRIDLEWAY ADDED	16.07.20

**NB**  
Architects  
**DA**

www.nbda-architects.co.uk Tel 01625 575550

Client LAVER LEISURE (OAKAMOOR) LTD

Project MONEYSTONE PARK DEVELOPMENT

Drawing GA SITE SECTIONS  
QUARRY 3  
SECTION DD

Drawing No. 1733/MP-118 Revision C  
Scale 1:200@A1 Date 25.02.19 Drawn

