

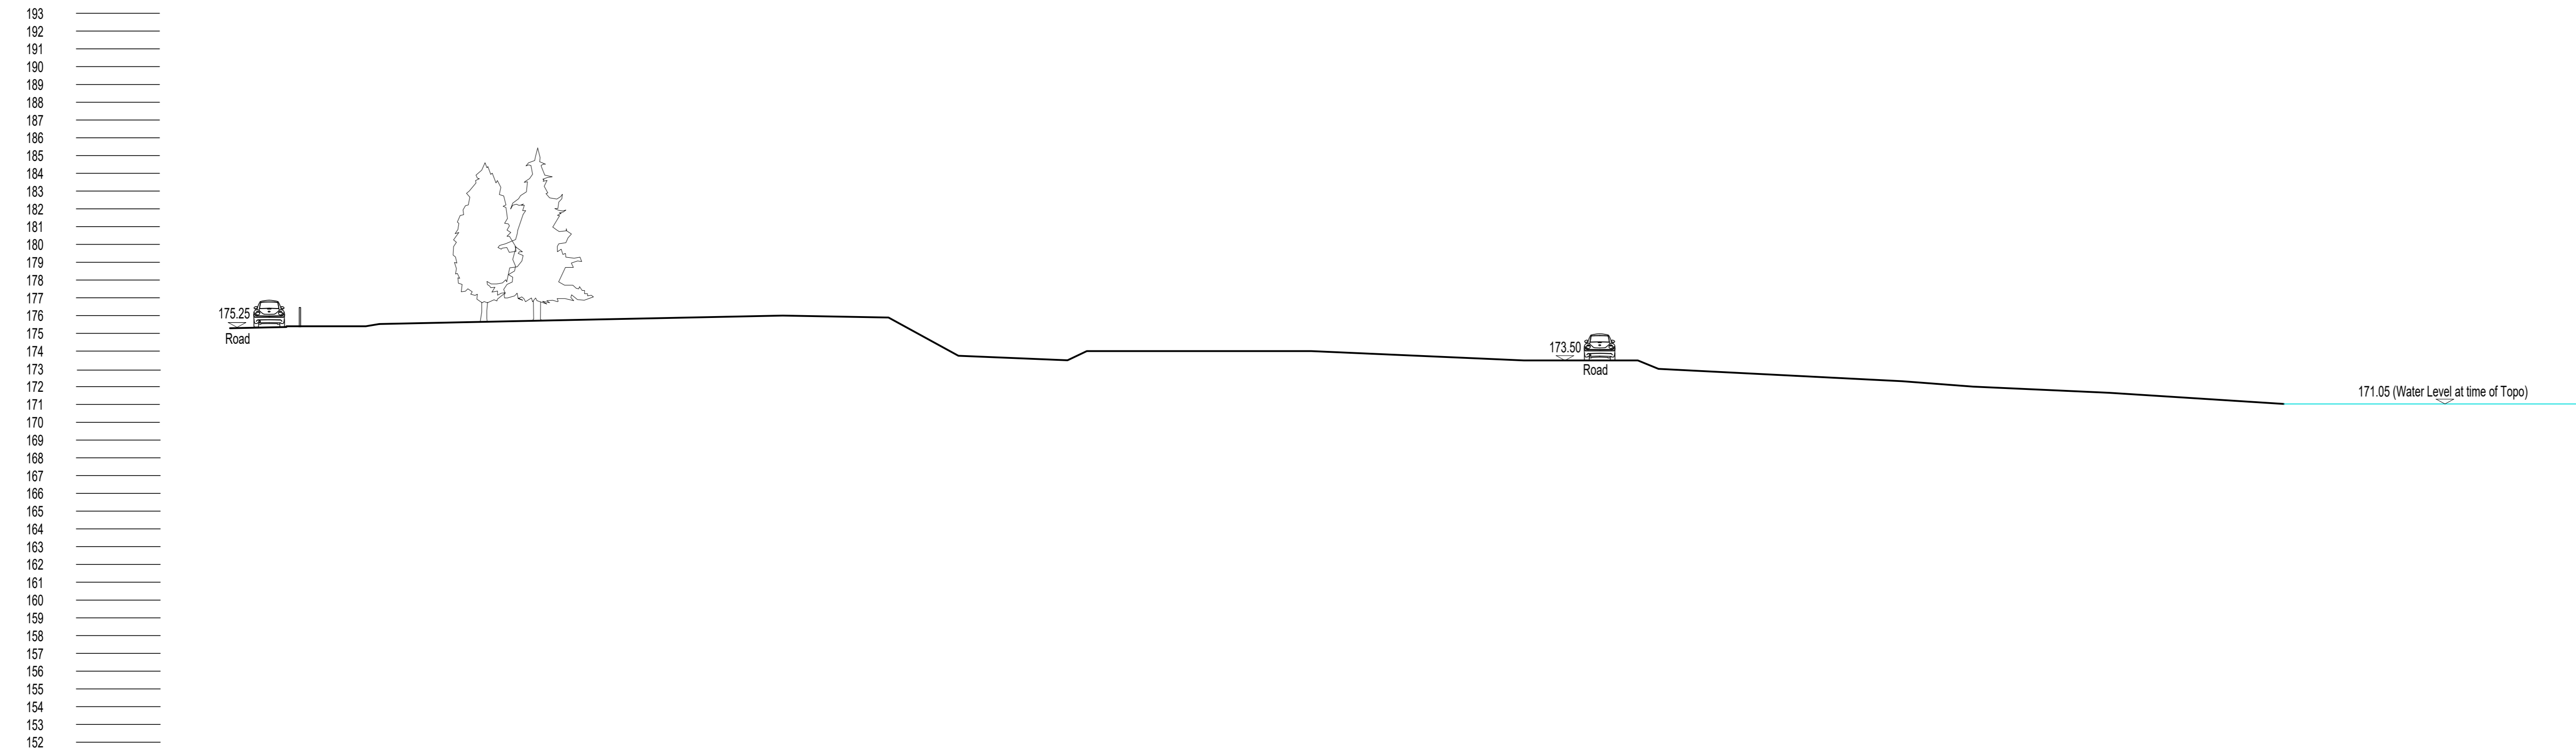


SECTION Q1W-AA- Existing

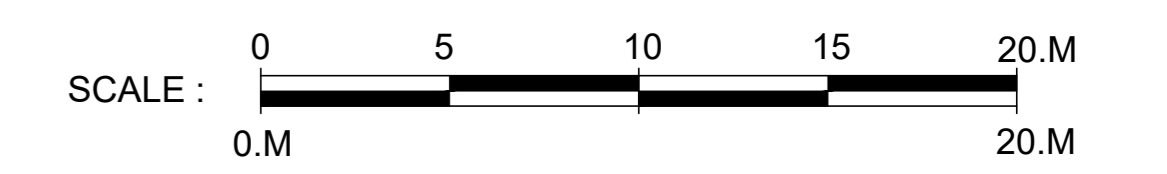

SECTION Q1W-AA- Proposed

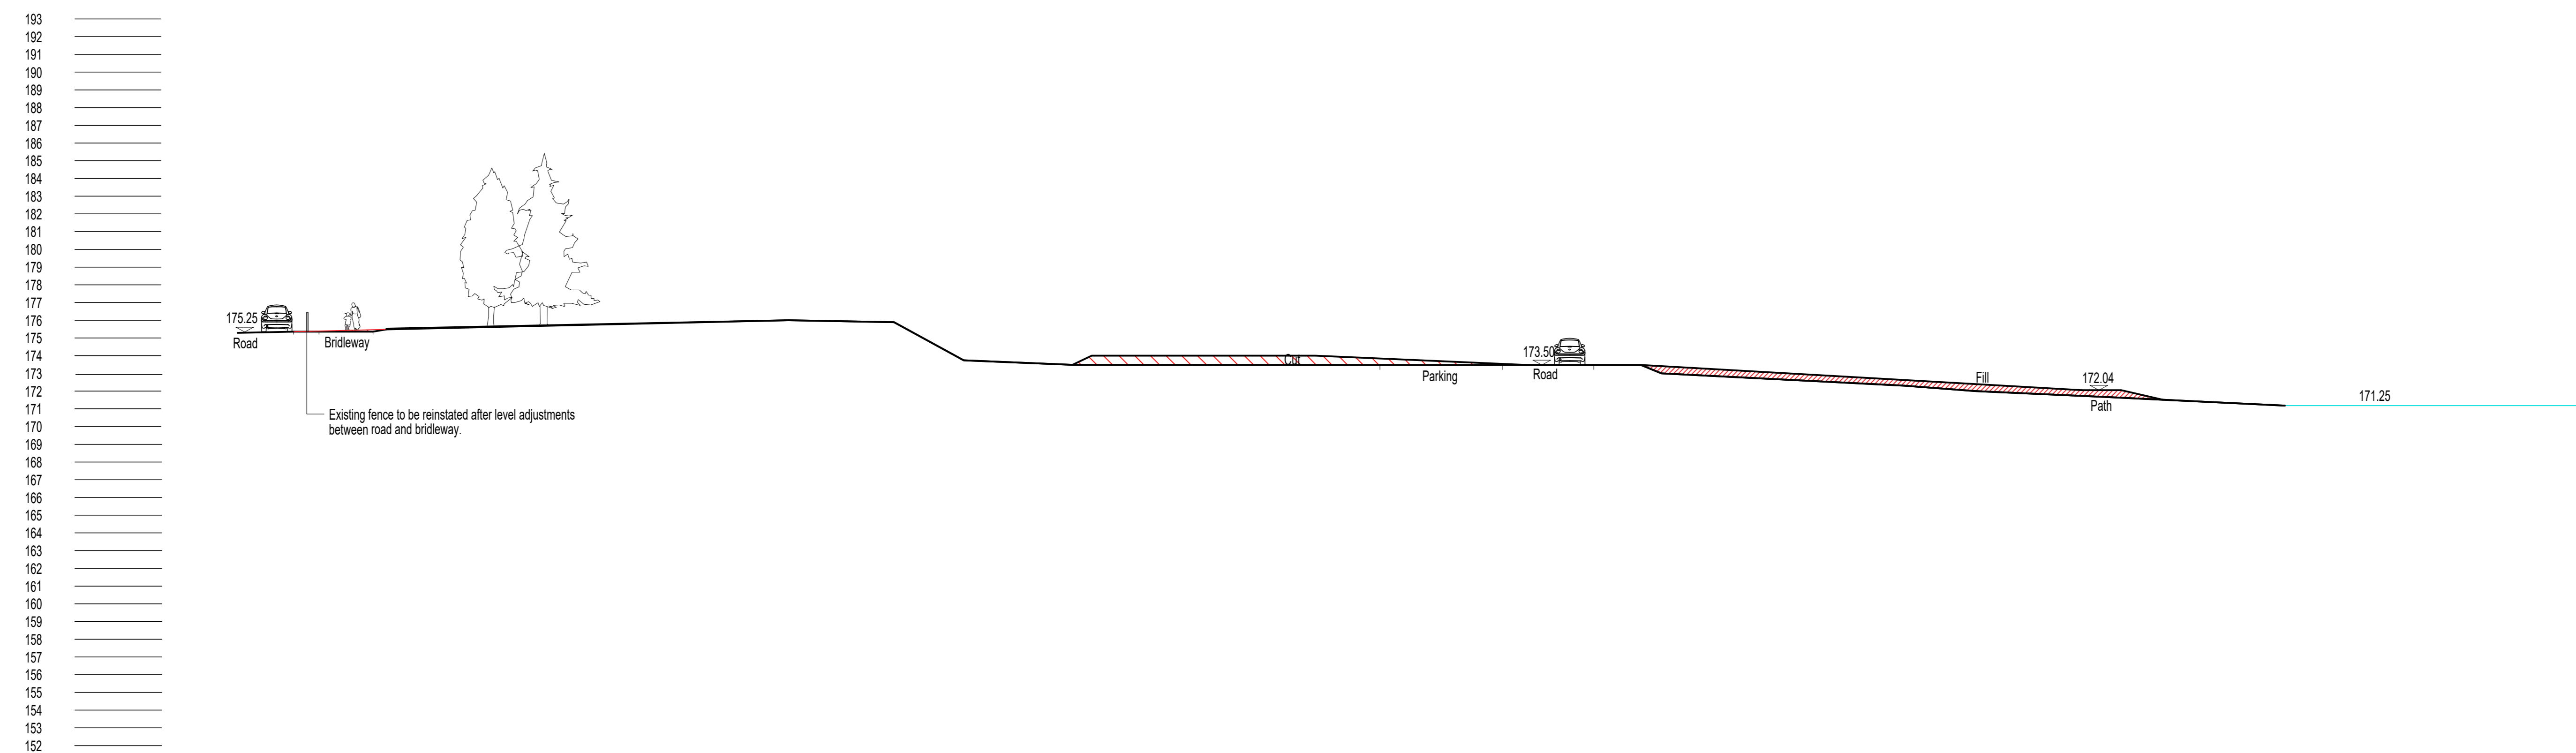

Revision	Description	Date
C	LEVEL OF FILL REDUCED.	25.08.23
B	ADDITIONAL SPOIL INFORMATION INCLUDED.	23.08.23
A	PROPOSED FENCE ADDED.	16.07.23



www.nbda-architects.co.uk Tel: 01625 519555

Client LAVER LEISURE (OAKMOOR) LTD

Project MONEYSTONE PARK DEVELOPMENT

Drawing GA SITE SECTIONS
QUARRY 1
SECTION AA

Drawing No. 1733-MP-126 Revision C
Scale 1:200@A0 Date 18.08.19 Drawn T.JF