

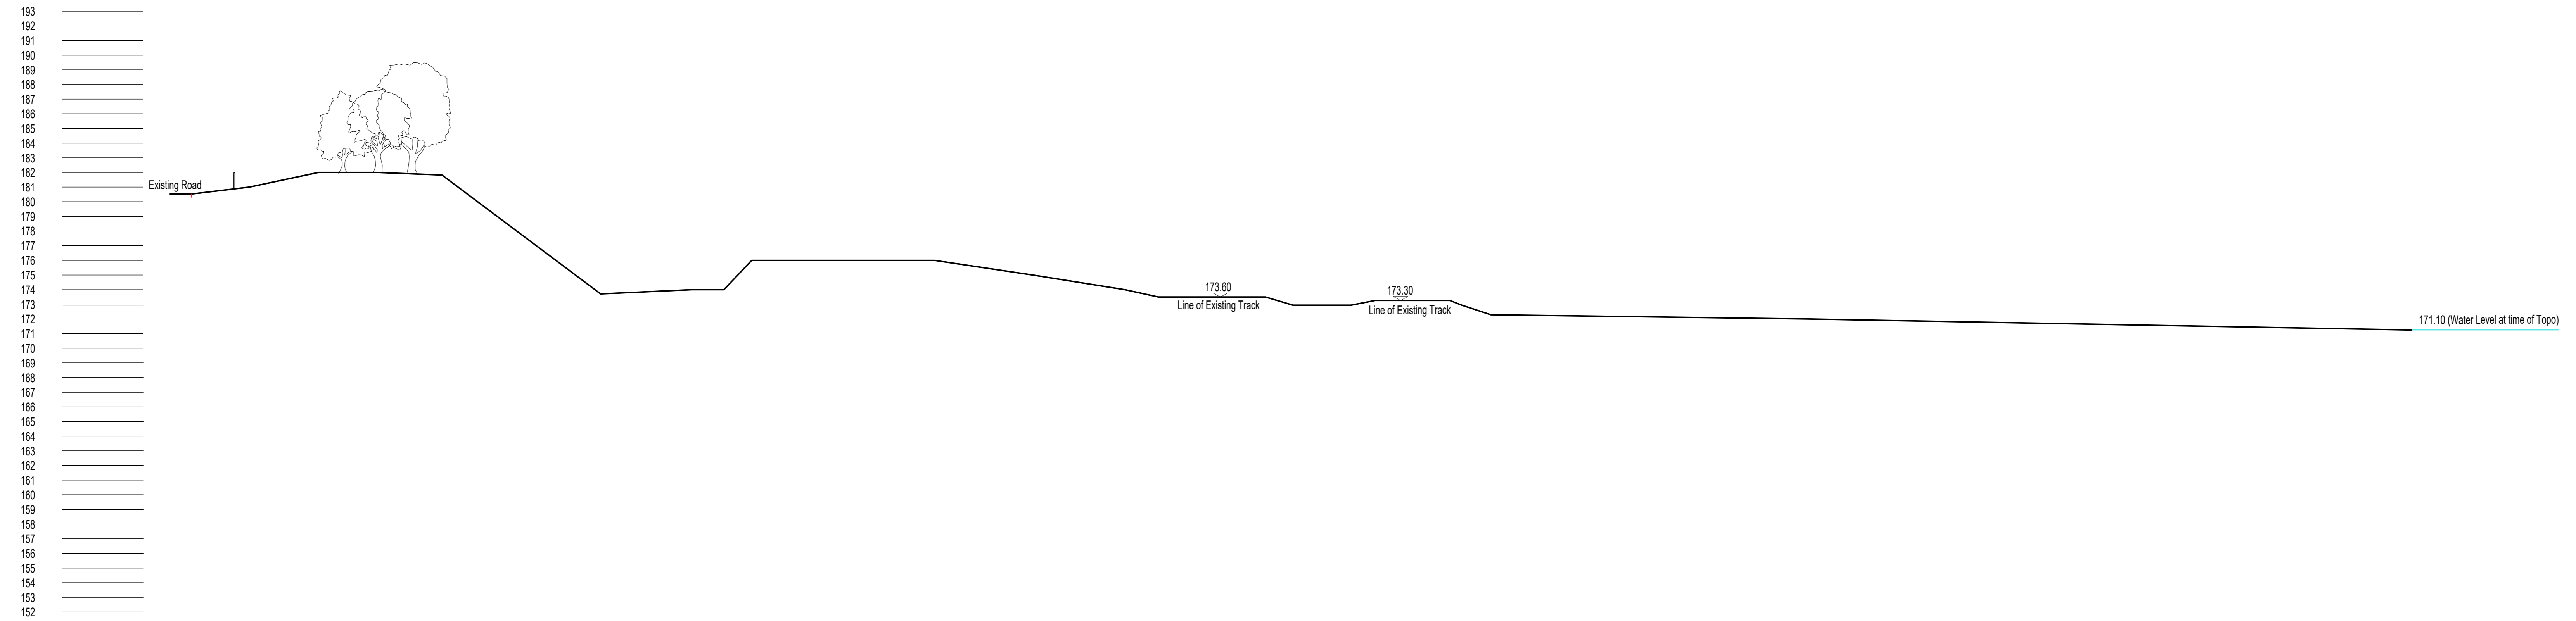


SECTION Q1W-BB- Existing

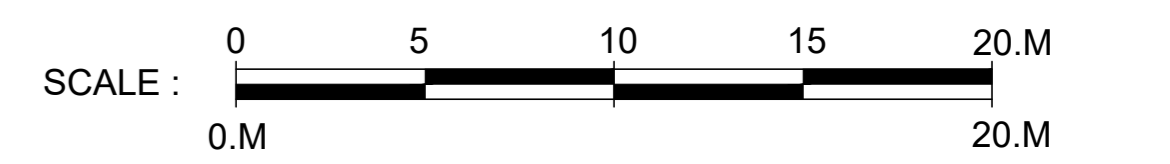

SECTION Q1W-BB- Proposed

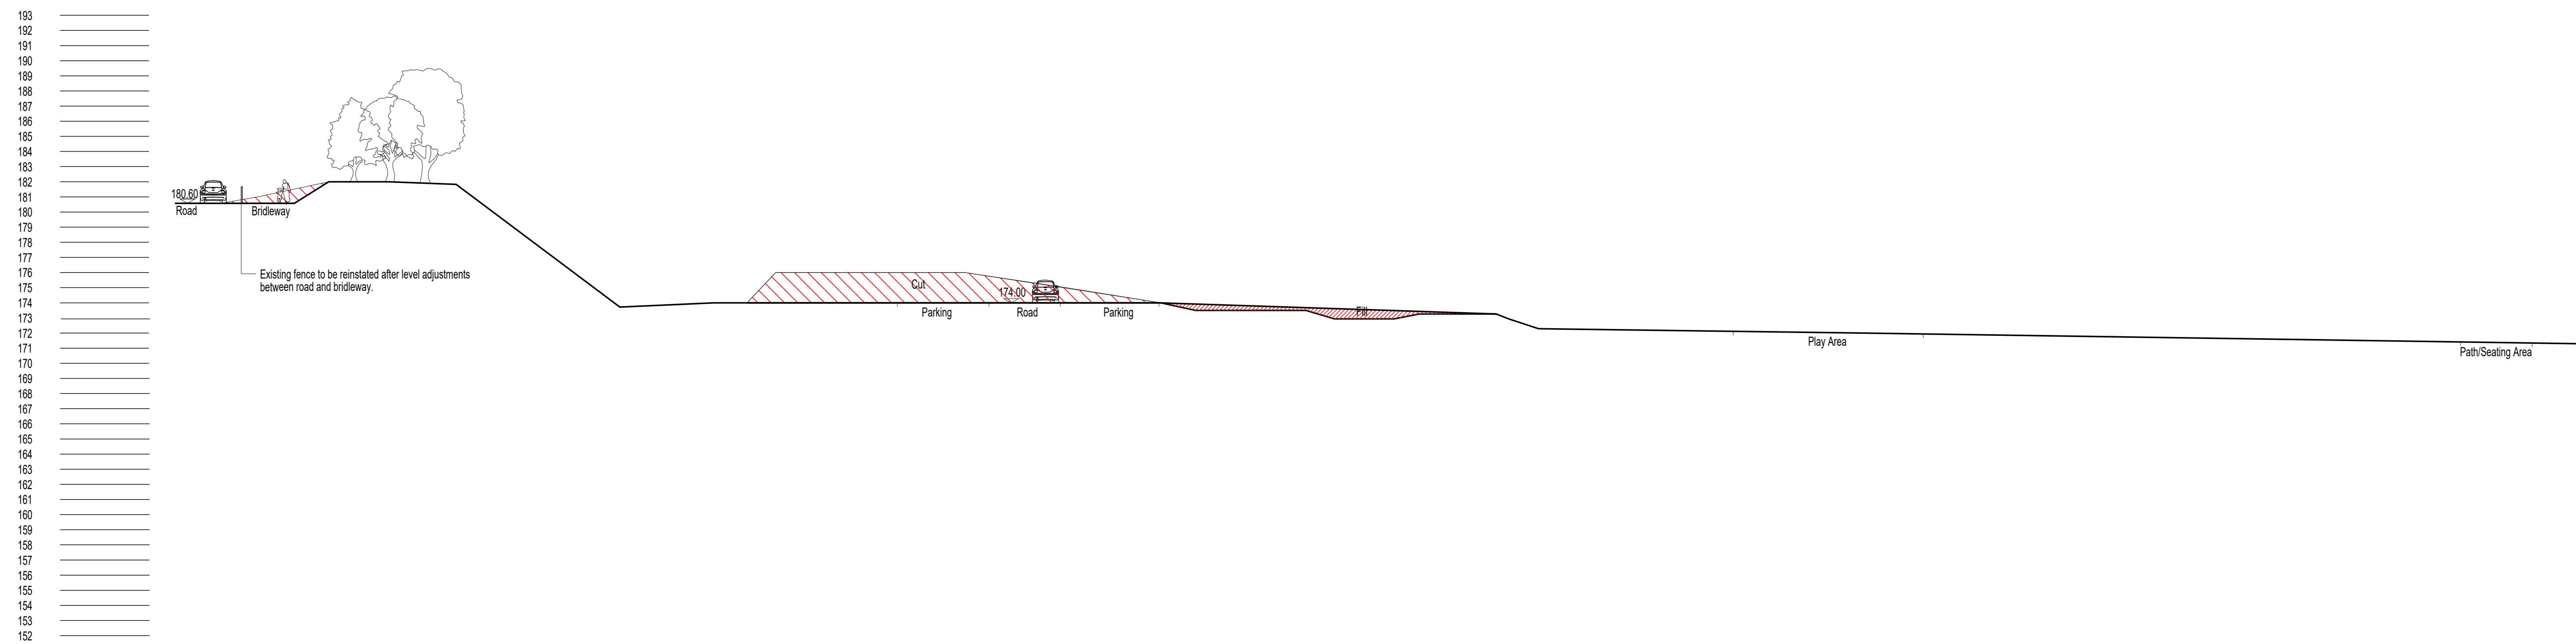

E	LEVEL OF FILL REDUCED	25.08.23
D	ADDITIONAL SPILL INFORMATION INCLUDED	23.08.23
C	BRIDLEWAY ADDED	16.07.20
B	PATH ON ENTRANCE ROAD REVISED - PLAN ADDED	20.04.20
A	EXISTING ROAD ADDED	11.01.19
Revision	Description	Date



www.nbda-architects.co.uk Tel: 01625 535555
 Client LAVER LEISURE (OAKMOOR) LTD

Project MONEYSTONE PARK DEVELOPMENT

Drawing GA SITE SECTIONS
 QUARRY 1
 SECTION BB

Drawing No. 1733-MP-127 Revision E
 Scale 1:200@A0 Date 18.08.19 Drawn T.JF