

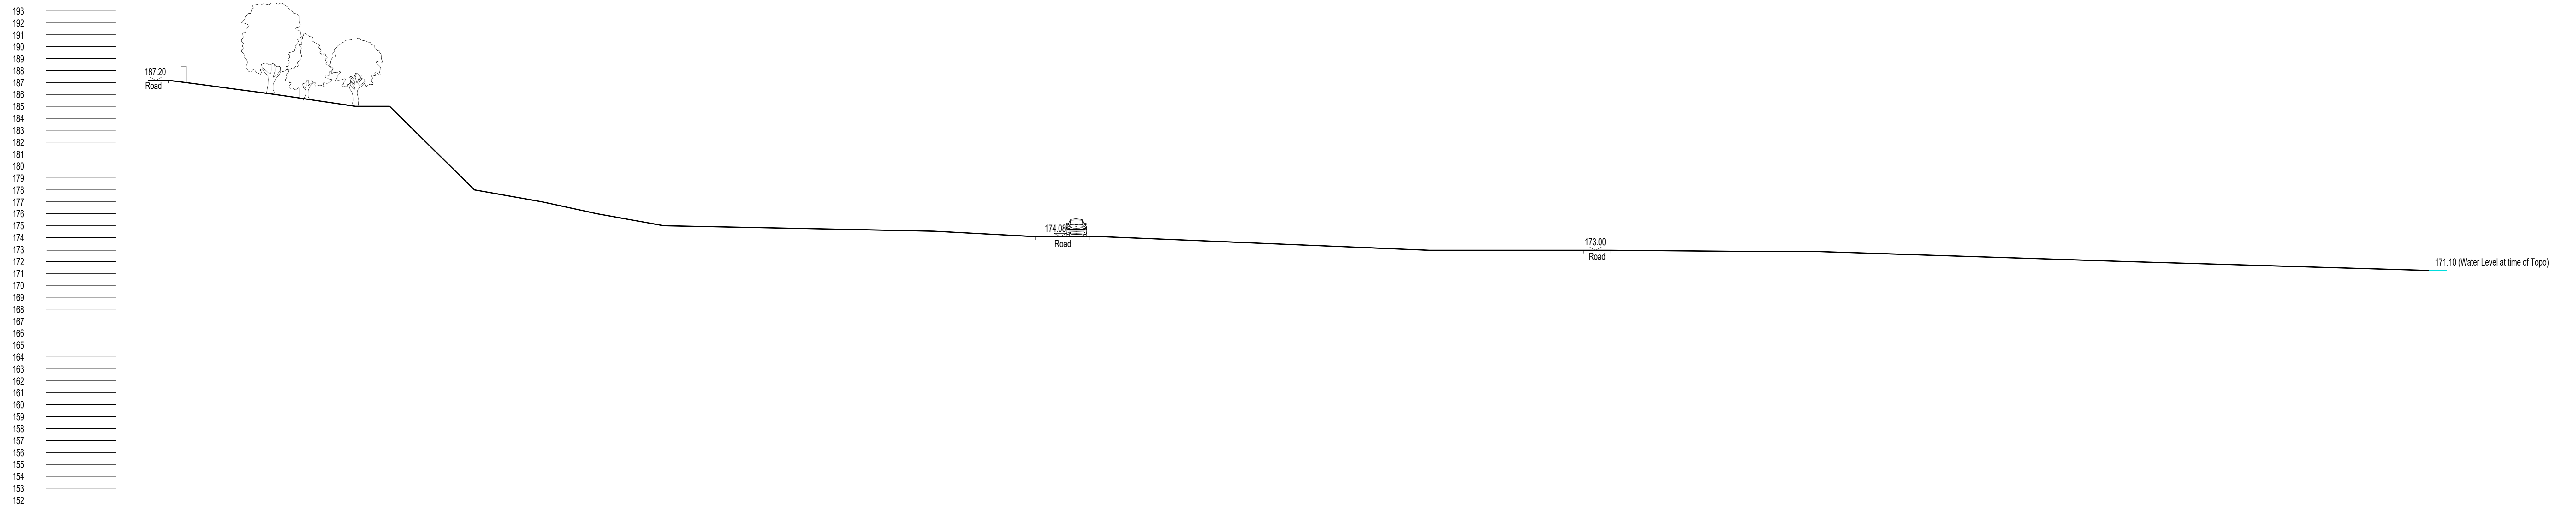


SECTION Q1W-CC- Existing

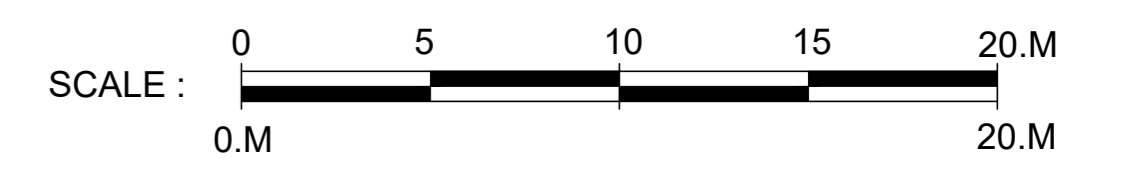

SECTION Q1W-CC- Proposed

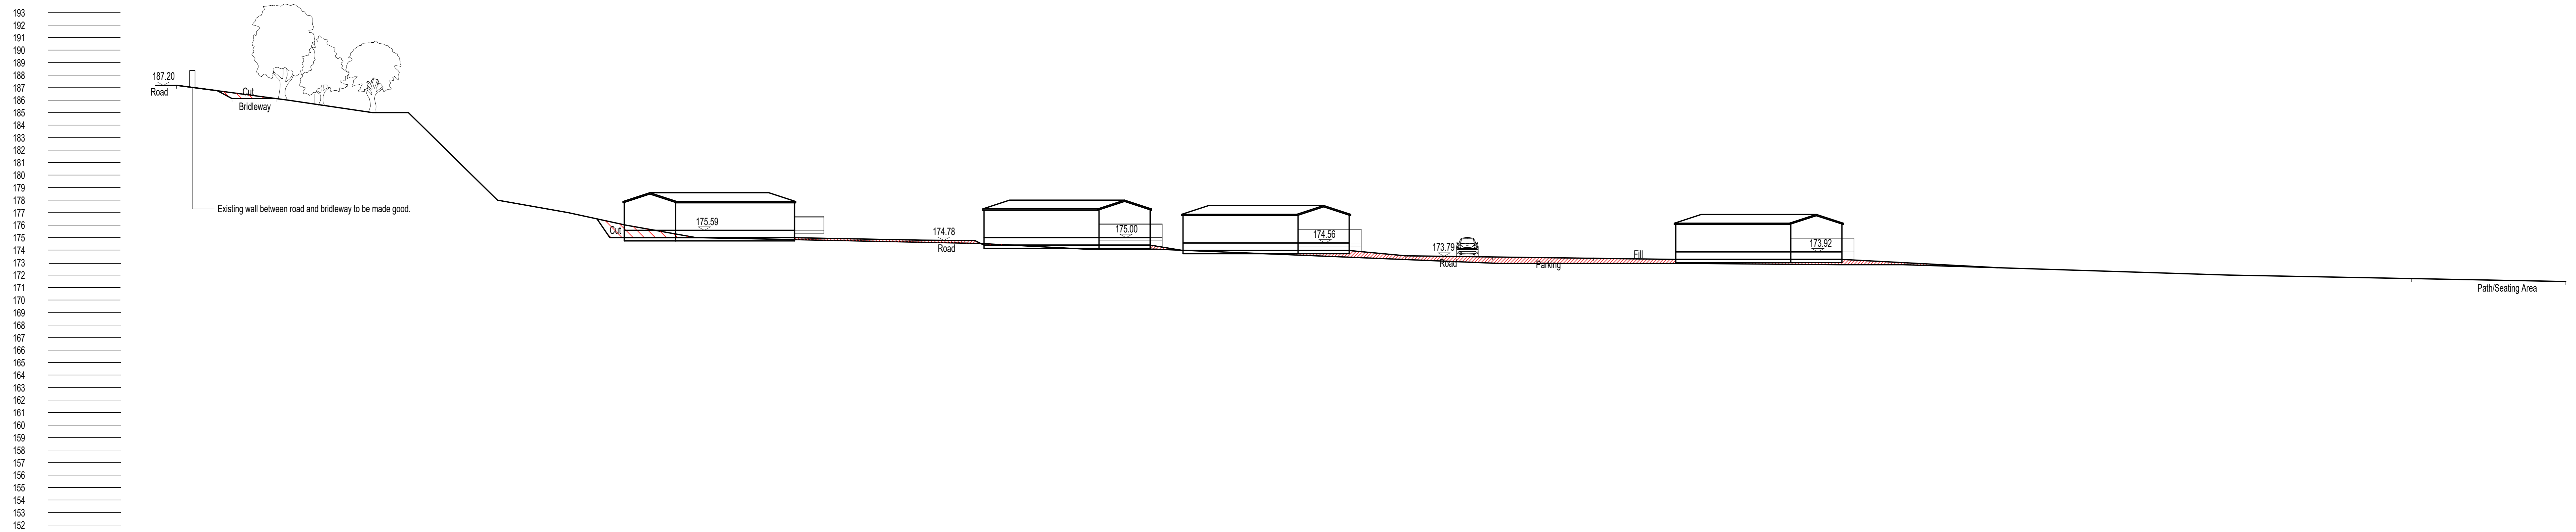

Revision	Description	Date
C	LEVEL OF FILL REDUCED.	25.08.23
B	ADDITIONAL SPOIL INFORMATION INCLUDED.	23.08.23
A	PROPOSED ADDED.	16.07.20



www.nbda-architects.co.uk Tel: 01205 519550

Client LAVER LEISURE (OAKMOOR) LTD

Project MONEYSTONE PARK DEVELOPMENT

Drawing GA SITE SECTIONS
QUARRY 1
SECTION CC

Drawing No. 1733-MS-128 Revision C
Scale 1:200@A0 Date 18.08.19 Drawn T.JF